


DOOR SCHEDULE

DOOR NO.	DOOR LOCATION	DOOR						FRAME				FIRE RATING	HARDWARE SET	REMARKS	
		TYPE	WIDTH	SIZE HEIGHT	THICK	MATERIAL	FINISH	FINISH NO.	MATERIAL	FINISH	FINISH NO.				JAMB
<b>GUESTROOMS</b>															
G1	Guestroom Entry	J	3'-0"	6'-8"	1-3/4"	S.C. WMF	--	--	H. Metal	Paint			20MIN.	T1A	
G1A	ADA Guestroom Entry	J	3'-0"	6'-8"	1-3/4"	S.C. WMF	--	--	H. Metal	Paint				T1B	
G2	Bathroom	K	3'-0"	6'-8"	1-3/4"	S.C. WOOD	--	--	H. Metal	Paint				T2A	
G2A	ADA Bathroom	K	3'-0"	6'-8"	1-3/4"	S.C. WOOD	--	--	H. Metal	Paint				T2B	
G3	Closet	L	(2) 2'-3"	6'-8"	1-3/4"	H.C. WMF	--	--	--	--				T4A	
G3A	Closet	M	(2) 1'-6"	6'-8"	1-3/4"	H.C. WMF	--	--	H. Metal	Paint				T4B	
G3B	Closet	N	(2) 1'-6"	6'-8"	1-3/4"	H.C. WMF	--	--	H. Metal	Paint				T4B	
G3C	Closet	L	(2) 2'-0"	6'-8"	1-3/4"	H.C. WMF	--	--	--	--				T4A	
G3D	Closet	M	(2) 1'-3"	6'-8"	1-3/4"	H.C. WMF	--	--	H. Metal	Paint				T4B	
G4	Bedroom	J	3'-0"	6'-8"	1-3/4"	H.C. WMF	--	--	H. Metal	Paint				T3	
G5	Connector	J	3'-0"	6'-8"	1-3/4"	S.C. WMF	--	--	H. Metal	Paint			45MIN.	T5	
<b>PUBLIC SPACE</b>															
1	Exterior to Vestibule	Refer to Window Schedule for Storefront Door											T15D		
2	Vestibule to Corridor	Refer to Window Schedule for Storefront Door											T15E		
3	Exterior to Retail	Refer to Window Schedule for Storefront Door											T15C		
4	Exterior to Retail	Refer to Window Schedule for Storefront Door											T15C		
5	Vestibule to Storage/Serving/Pantry	A	3'-0"	6'-8"	1-3/4"	S.C. Wood	--	--	H. Metal	Paint			45MIN.	T36	
6	Vestibule to Meeting Room	A	3'-0"	6'-8"	1-3/4"	S.C. Wood	--	--	H. Metal	Paint			20MIN.	T20	
7	Pre-Function Area to Meeting Room	A	3'-0"	6'-8"	1-3/4"	S.C. Wood	--	--	H. Metal	Paint			20MIN.	T20	
8	Pre-Function Area to Meeting Room	A	3'-0"	6'-8"	1-3/4"	S.C. Wood	--	--	H. Metal	Paint			20MIN.	T20	
9	Pre-Function Area to Meeting Room	A	3'-0"	6'-8"	1-3/4"	S.C. Wood	--	--	H. Metal	Paint			20MIN.	T20	
10	Pre-Function Area to Meeting Room	A	3'-0"	6'-8"	1-3/4"	S.C. Wood	--	--	H. Metal	Paint			20MIN.	T20	
11	Pre-Function Area to Storage	A	3'-0"	6'-8"	1-3/4"	S.C. Wood	--	--	H. Metal	Paint			45MIN.	T36	
12	Exterior to Vestibule	Refer to Window Schedule for Storefront Door											T15A		
12A	Vestibule to Lobby	Refer to Window Schedule for Storefront Door											T15B		
13	Front Desk to Corridor	A	3'-0"	6'-8"	1-3/4"	S.C. Wood	--	--	H. Metal	Paint				T26	
14	Work Room to Closet	B	3'-0"	6'-8"	1-3/4"	S.C. Wood	--	--	H. Metal	Paint				T32A	
15	Corridor to Office	B	3'-0"	6'-8"	1-3/4"	S.C. Wood	--	--	H. Metal	Paint				T30	
16	Work Room to Sales Office	B	3'-0"	6'-8"	1-3/4"	S.C. Wood	--	--	H. Metal	Paint				T30	
16A	Sales Office to Closet	B	3'-0"	6'-8"	1-3/4"	S.C. Wood	--	--	H. Metal	Paint				T32B	
17	Corridor to Sales Office	A	3'-0"	6'-8"	1-3/4"	S.C. Wood	--	--	H. Metal	Paint				T26	
18	Front Desk to General Manager	A	3'-0"	6'-8"	1-3/4"	S.C. Wood	--	--	H. Metal	Paint				T26	
18A	Corridor to General Manager	B	3'-0"	6'-8"	1-3/4"	S.C. Wood	--	--	H. Metal	Paint				T30	
19	Corridor to Asst. General Manager	B	3'-0"	6'-8"	1-3/4"	S.C. Wood	--	--	H. Metal	Paint				T30	
20	Work Room to Luggage Storage	B	3'-0"	6'-8"	1-3/4"	S.C. Wood	--	--	H. Metal	Paint				T36	
21	Bar to Bar Storage	A	3'-0"	6'-8"	1-3/4"	S.C. Wood	--	--	H. Metal	Paint			45MIN.	T36	
21A	Bar Storage to Bar Liquor Storage	B	3'-0"	6'-8"	1-3/4"	S.C. Wood	--	--	H. Metal	Paint				T36	
22	Employee Lounge to Bar Storage	B	3'-0"	6'-8"	1-3/4"	S.C. Wood	--	--	H. Metal	Paint			45MIN.	T36	
23	Employee Lounge to Unisex Toilet	B	3'-0"	6'-8"	1-3/4"	S.C. Wood	--	--	H. Metal	Paint				T29A	
24	Laundry to Employee Lounge	B	3'-0"	6'-8"	1-3/4"	S.C. Wood	--	--	H. Metal	Paint				T27A	
25	Employee Lounge to Water Service	B	3'-0"	6'-8"	1-3/4"	S.C. Wood	--	--	H. Metal	Paint			45MIN.	T16A	
26	Laundry to Housekeeping	C	3'-0"	6'-8"	1-3/4"	S.C. Wood	--	--	H. Metal	Paint				T30	
27	Laundry (Equipment Access)	B	2'-6"	6'-8"	1-3/4"	S.C. Wood	--	--	H. Metal	Paint				T17A	
28	Laundry to Linen	B	3'-0"	6'-8"	1-3/4"	S.C. Wood	--	--	H. Metal	Paint			20MIN.	T17A	
29	Laundry to Soiled Linen	B	3'-0"	6'-8"	1-3/4"	S.C. Wood	--	--	H. Metal	Paint			90MIN.	T17A	
30	Laundry to Receiving	B	3'-0"	6'-8"	1-3/4"	S.C. Wood	--	--	H. Metal	Paint			45MIN.	T16A	
31	Exterior to Receiving	D	3'-0"	7'-0"	1-3/4"	Insulated Steel	--	--	H. Metal	Paint				T19B	
32	Corridor to Laundry	E	(1)3'-0" (1)1'-10"	6'-8"	1-3/4"	S.C. Wood	--	--	H. Metal	Paint			45MIN.	T27C	
33	Elevator Lobby to Corridor	G	(2) 3'-0"	6'-8"	1-3/4"	S.C. Wood	--	--	H. Metal	Paint			45MIN.	T33	ON HOLD OPEN
34	Corridor to Prep Kitchen	A	3'-0"	6'-8"	1-3/4"	S.C. Wood	--	--	H. Metal	Paint			45MIN.	T31B	
35	Pre-Function Area to Board Room	A	3'-0"	6'-8"	1-3/4"	S.C. Wood	--	--	H. Metal	Paint			20MIN.	T20	
35A	Board Room to Closet	A	3'-0"	6'-8"	1-3/4"	S.C. Wood	--	--	H. Metal	Paint				T32A	
36	Buffet to Prep Kitchen	A	3'-0"	6'-8"	1-3/4"	S.C. Wood	--	--	H. Metal	Paint			45MIN.	T31A	
37	Corridor to Storage	A	3'-0"	6'-8"	1-3/4"	S.C. Wood	--	--	H. Metal	Paint			45MIN.	T16A	
38	Corridor to Vestibule	Refer to Window Schedule for Storefront Door											T24A	CARD READER	
39	Vestibule to Electrical	D	3'-0"	6'-8"	1-3/4"	S.C. Wood	--	--	H. Metal	Paint			45MIN.	T16A	
40	Exterior to Electrical	D	3'-6"	7'-0"	1-3/4"	Insulated Steel	--	--	H. Metal	Paint				T19B	
41	Electrical to Electric Room	H	(2) 3'-0"	7'-0"	1-3/4"	Steel	--	--	H. Metal	Paint			90MIN.	T16C	
42	Vestibule to Pool	F	3'-0"	7'-0"	1-3/4"	Steel	--	--	H. Metal	Paint			45MIN.	T38B	PANIC HARDWARE
43	Pool to Mechanical	H	(2) 3'-0"	7'-0"	1-3/4"	Steel	--	--	H. Metal	Paint				T21	
44	Vestibule to Pool	Refer to Window Schedule for Storefront Door											T24A		
45	Corridor to Vestibule	Refer to Window Schedule for Storefront Door											T24B		
46	Corridor to Corridor	G	3'-0"	6'-8"	1-3/4"	S.C. Wood	--	--	H. Metal	Paint			45MIN.	T38A	ON HOLD OPEN
47	Corridor to Mechanical	D	3'-0"	6'-8"	1-3/4"	Steel	--	--	H. Metal	Paint			45MIN.	T16A	
48	Corridor to Engineer Office	A	3'-0"	6'-8"	1-3/4"	S.C. Wood	--	--	H. Metal	Paint				T19C	
49	Corridor to Exercise Room	Refer to Window Schedule for Storefront Door											T24A		
50	Corridor to Unisex Restroom	A	3'-0"	6'-8"	1-3/4"	S.C. Wood	--	--	H. Metal	Paint				T29A	
51	Corridor to Guest Laundry	G	3'-0"	6'-8"	1-3/4"	S.C. Wood	--	--	H. Metal	Paint				T25	
52	Retail to Restrooms	B	3'-0"	6'-8"	1-3/4"	S.C. Wood	--	--	H. Metal	Paint				T29A	
53	Corridor to Men's Restroom	A	3'-0"	6'-8"	1-3/4"	S.C. Wood	--	--	H. Metal	Paint				T23	
54	Corridor to Women's Restroom	A	3'-0"	6'-8"	1-3/4"	S.C. Wood	--	--	H. Metal	Paint				T23	
55	Retail to Restrooms	B	3'-0"	6'-8"	1-3/4"	S.C. Wood	--	--	H. Metal	Paint				T29A	
<b>SECOND FLOOR</b>															
56	Corridor to Courtyard	Refer to Window Schedule for Storefront Door											T15F	EXTERIOR PANIC HARDWARE	
57	Corridor to Courtyard	Refer to Window Schedule for Storefront Door											T15F	EXTERIOR PANIC HARDWARE	
58	Electric Room to Corridor	H	2(3'-0")	6'-8"	1-3/4"	Steel	--	--	H. Metal	Paint				T16C	WITH 180DEG. SWING
<b>TYPICAL FLOOR - THIRD AND FOURTH FLOORS</b>															
*60	Mechanical/Storage	A	3'-0"	6'-8"	1-3/4"	S.C. Wood	--	--	H. Metal	Paint			45MIN.	T16A	

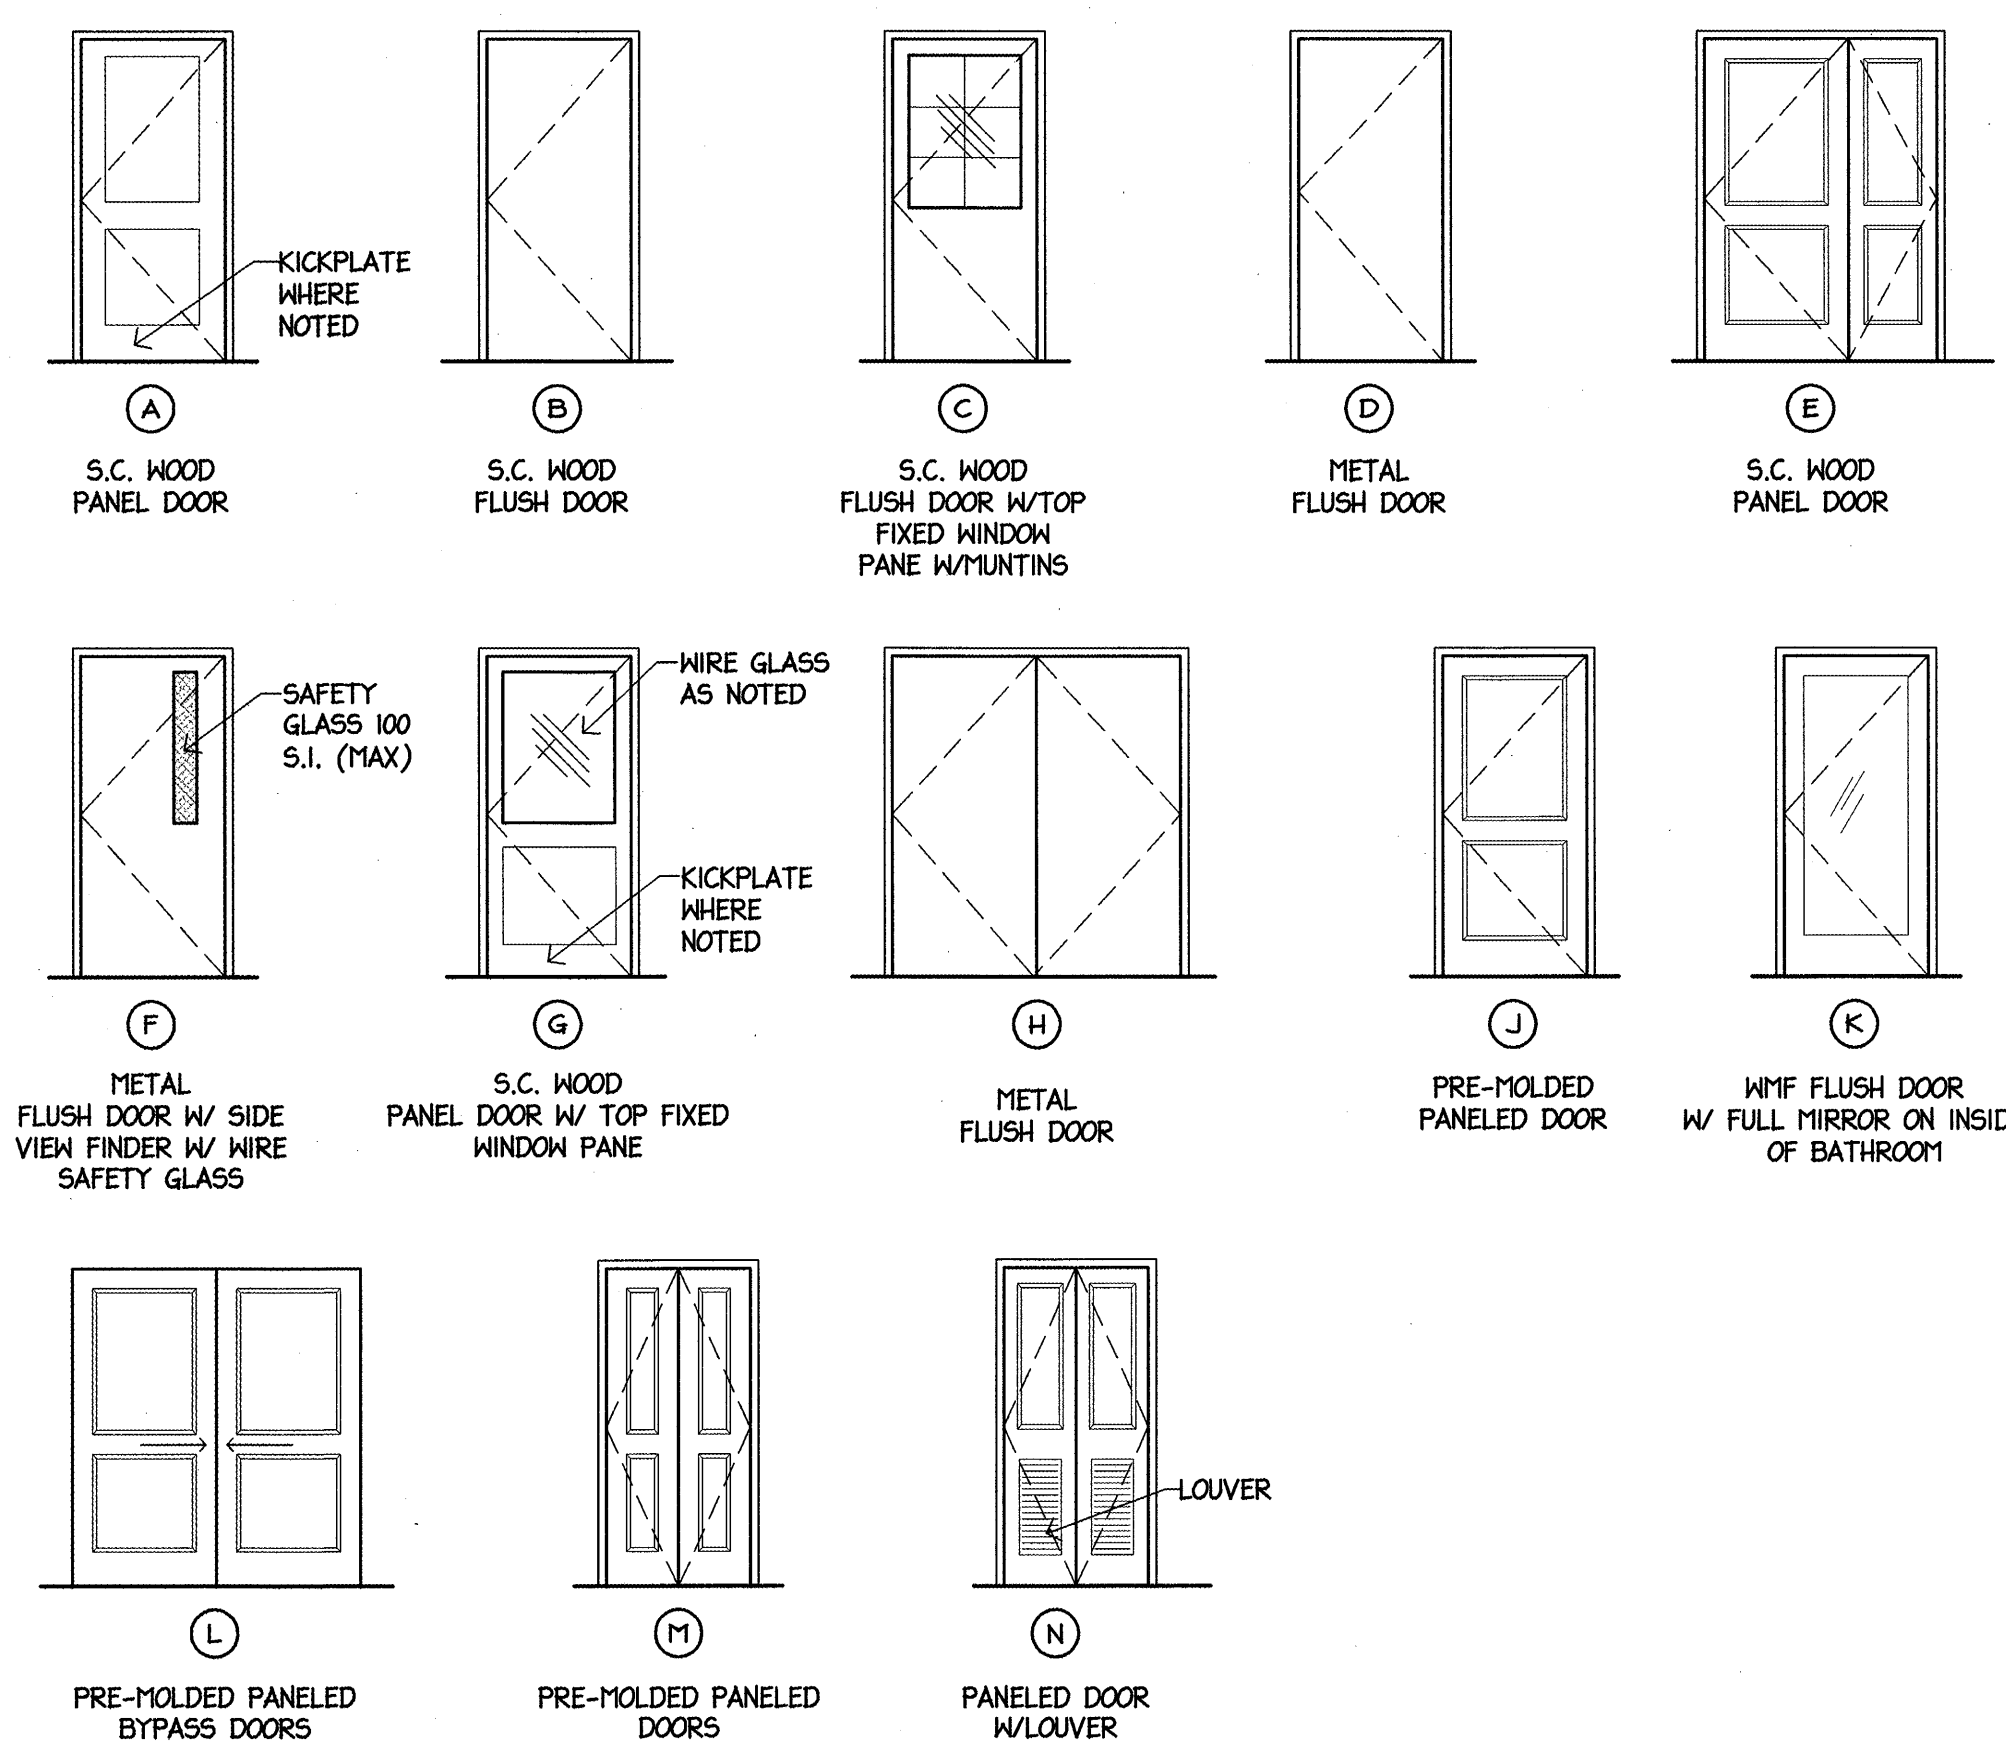

**DOOR TYPES**  
1/4" = 1'-0"

**GENERAL DOOR SCHEDULE NOTES:**

- SEE INTERIOR FINISH SPECIFICATIONS FOR ALL FINISHES
- VERIFY DOOR SIZES TO ALLOW FOR REMOVAL/REPLACEMENT OF ALL EQUIPMENT FIXTURES.
- PROVIDE TEMPERED GLASS AND SAFETY GLAZING AT ALL GLAZING

PERMIT ISSUE - 09/27/07

NO.	REVISION	DATE
SCALE: As Noted		DRAWN BY: AVS/KW
DATE:		CHECKED BY: JR

PROJECT

**RESIDENCE INN BY MARRIOTT**

PORTLAND, ME

JOB# 802

TITLE

**DOOR HARDWARE AND JAMB SCHEDULE**

GROUP ONE

21 W. THIRD STREET, BOSTON, MA 02127  
TEL: (617)268-7000 FAX: (617)268-0200

DRAWING NO.

A8.0