


Designed	G.K.
Drawn	G.K.
Checked	J.W.L.
Approved	J.W.L.
Scale	AS NOTED
Project No.	04C0829
Date	04-24-06
AD File	E04C0829C1010

First Floor Communications Floor Plan

Sheet No. _____

EC1.01

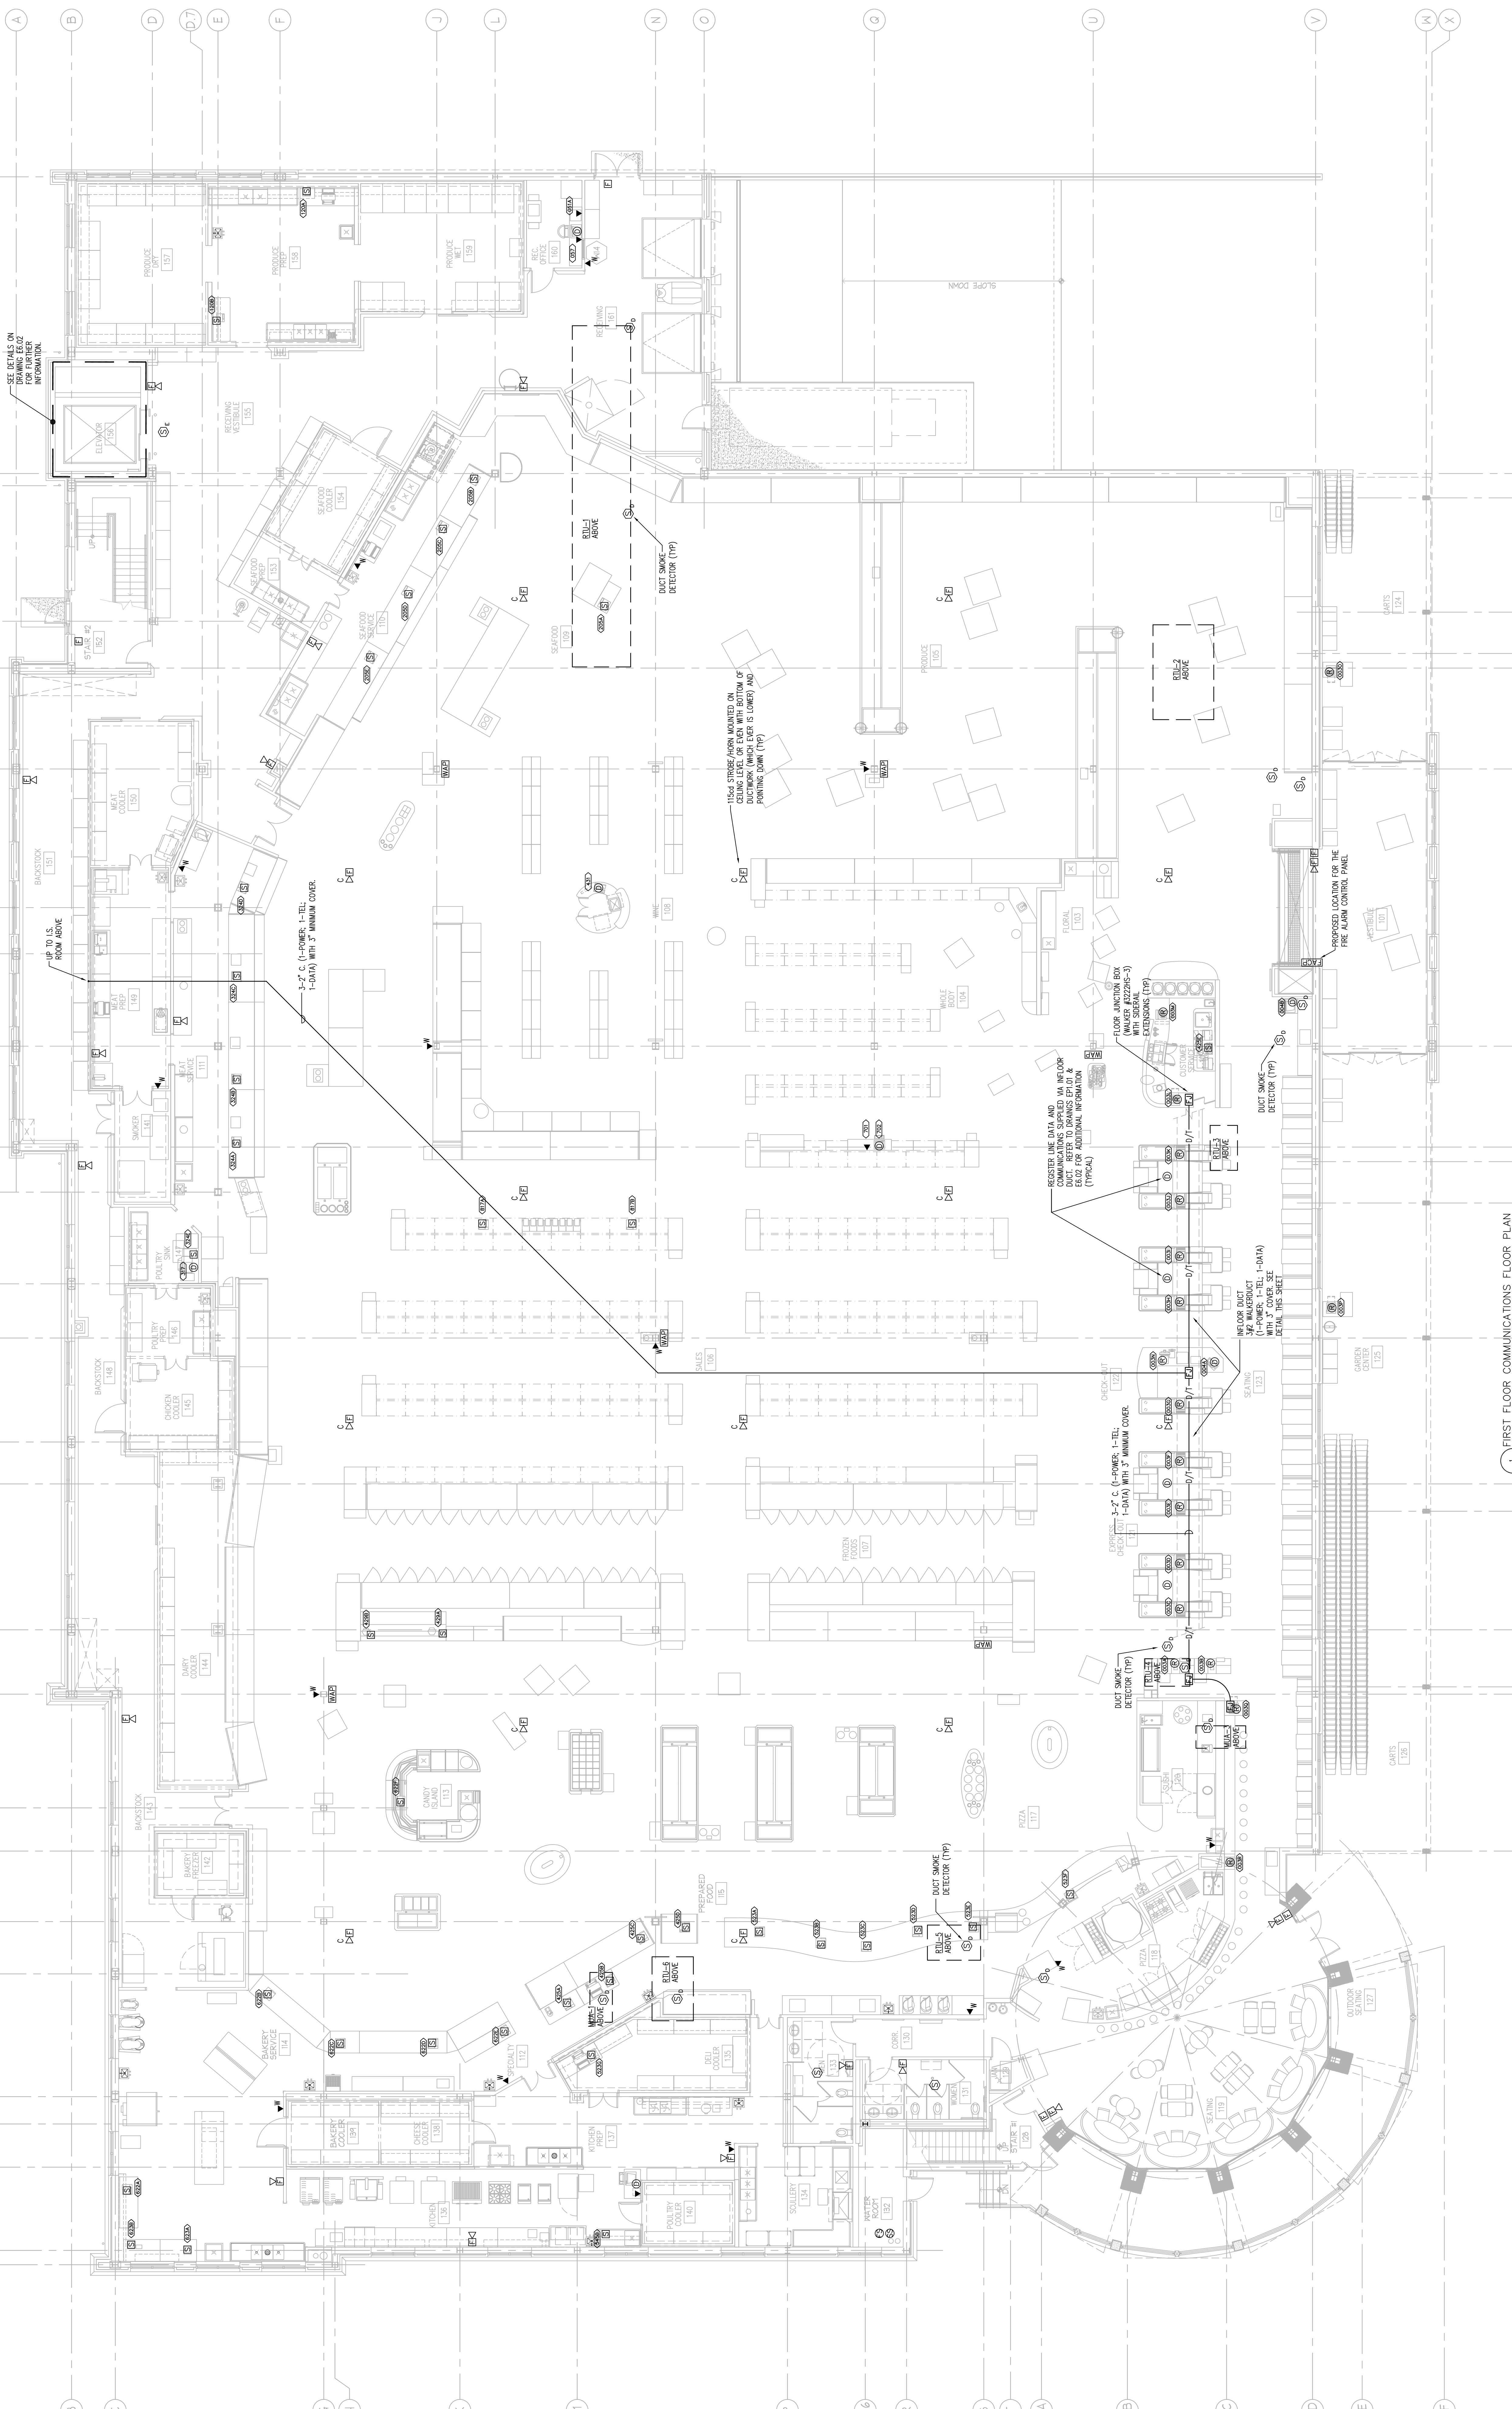

1 FIRST FLOOR COMMUNICATIONS FLOOR PLAN

SITE SPECIFIC COMMUNICATION NOTES

7. A DIMENSIONED FURNITURE PLAN WILL BE PROVIDED BY MAJOR FOODS MARKET FOR USE BY THE CONTRACTOR TO LOCATE AND CONNECT ALL NECESSARY FURNITURE & RECEPTACLES.
8. ALL DATA, RESOURCES AND SOURCE CABLES (INCLUDING ALL WAYS) SHALL BE PULLED TO THE COMMUNICATIONS ROOM.
9. ALL PULLS SHALL BE HORIZONTAL.
10. THE WIRELESS ACCESS POINT (WAP) SHALL BE MOUNTED AS HIGH AS POSSIBLE ON THE COMMUNICATIONS PLAN.
11. 2-1/8" SHALL TERMINATE IN SHARPLEADS ON THE TELECOM BACKBONE IN THE COMMUNICATIONS ROOM.
12. ALL PHONE CABLES WILL BE HORIZONTAL TO THE TELECOM BACKBONE IN THE COMMUNICATIONS ROOM. THE TELEPHONE SYSTEM WILL RESIDE ON THE BACKBONE.
13. MUSIC AND PAGING WILL BE LOCATED IN THE COMMUNICATIONS ROOM.

NOTES

- [illegible]

- [illegible]