

Panel: P1

DATE: 06/21/04

1	2	
---	---	---	---	---	---	---	---	---	----	----	-----

Panel: P1

DATE: 06/21/04

1	2	
---	---	---	---	---	---	---	---	---	----	----	-----

Panel: P2

DATE: 06/21/04

1	2	
---	---	---	---	---	---	---	---	---	----	----	-----

Panel: P2

DATE: 06/21/04

1	2	
---	---	---	---	---	---	---	---	---	----	----	-----

Panel: P2A


DATE: 06/21/04

1	2	
---	---	---	---	---	---	---	---	---	----	----	-----

Panel: P2A


DATE: 06/21/04

1	2	
---	---	---	---	---	---	---	---	---	----	----	-----

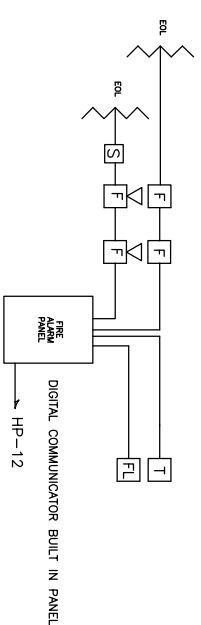

- NOTES:
- 1) IF NEEDED - DUCT SMOKE DETECTORS ARE BY THE MECHANICAL CONTRACTOR
 - 2) DIGITAL COMMUNICATOR TO BE BUILT INTO THE PANEL

FIRE ALARM RISER

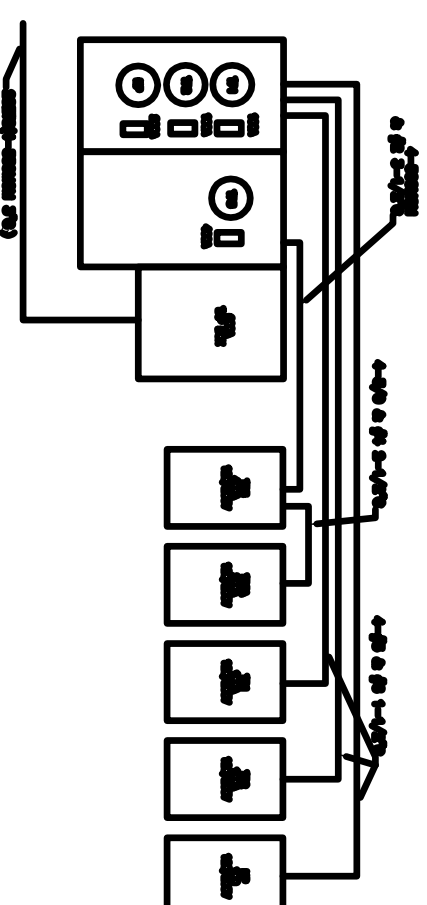

CWS Architects
 494 Caribbean Avenue
 Portland, ME 04101
 Phone: (207) 774-4441
 Fax: (207) 774-4016
 www.CWSarch.com

BHMilliken
 ELECTRICAL CONTRACTORS
 179 ANDERSONS HEATH
 PORTLAND, ME 04101
 PHONE: 828-1871
 FAX: 774-4492

MULTI-TENANT OFFICE BUILDING
 135 MARGINAL WAY
 PORTLAND, MAINE
 04101

FIVE LIVER COMPANY
 5 MILK STREET
 PORTLAND, MAINE
 04112
 207-772-6404

REVISIONS	
Description	Date

Drawing Title:
ELECTRICAL DETAILS

Scale: 1/8"=1'
 Date: Progress 6/21/04
 CWS Proj. No.: 04429.flc

Drawing Number:
E500