





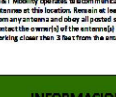
RECOMMENDED HARD BARRIER
REFER TO RF-EME BY
SITE SAFE

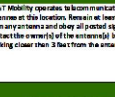
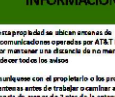
INFORMATION
ACTIVE ANTENNAS AREA MOUNTED

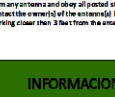
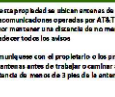
- ☑ ON THE OUTSIDE FACE OF THIS BUILDING
- ☑ BEHIND THIS PANEL
- ☑ ON THIS STRUCTURE



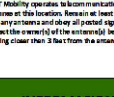
STAY BACK A MINIMUM OF 3 FEET FROM THESE ANTENNAS
Contact AT&T Mobility at 800-438-2322 and follow their
instructions prior to performing any maintenance or repairs closer
than 3 feet from the antennas.



CAUTION	Notice
	
<p>AT&T operates antennas at this site.</p> <p>Beyond this point you are entering an area where radio frequency (RF) emissions may exceed the FCC Occupational Exposure Limits.</p> <p>Follow safety guidelines for working in an RF environment.</p> <p>Contact AT&T at 800.438.2322 and follow their instructions prior to performing any maintenance or repairs beyond this point.</p>	<p>Beyond This Point you are entering a controlled area where RF Emissions may exceed the FCC General Population Exposure Limits</p>

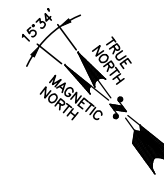
CAUTION	Notice	INFORMATION
		
<p>AT&T operates antennas at this site.</p> <p>Beyond this point you are entering an area where radio frequency (RF) emissions may exceed the FCC Occupational Exposure Limits.</p> <p>Follow safety guidelines for working in an RF environment.</p> <p>Contact AT&T at 800.438.2322 and follow their instructions prior to performing any maintenance or repairs beyond this point.</p>	<p>Beyond This Point you are entering a controlled area where RF Emissions may exceed the FCC General Population Exposure Limits</p>	<p>AT&T Mobility operates telecommunications antennas at this location. Remain at least 3 feet away from any antennas and obey all posted signs. Contact the owner(s) of the antenna(s) before working closer than 3 feet from the antenna(s).</p> <p>En esta propiedad se ubican antenas de telecomunicaciones operadas por AT&T Mobility. Fuera mantener una distancia de no menos de tres (3) pies de las antenas.</p> <p>Consultarse con el propietario o los propietarios de las antenas antes de trabajar o caminar a una distancia de menos de 3 pies de la antena.</p>

INFORMATION

<p>AT&T Mobility operates telecommunications antennas at this location. Remain at least 3 feet away from any antennas and obey all posted signs. Contact the owner(s) of the antenna(s) before working closer than 3 feet from the antenna(s).</p> <p>En esta propiedad se ubican antenas de telecomunicaciones operadas por AT&T Mobility. Fuera mantener una distancia de no menos de tres (3) pies de las antenas.</p> <p>Consultarse con el propietario o los propietarios de las antenas antes de trabajar o caminar a una distancia de menos de 3 pies de la antena.</p>
INFORMACION

<p>AT&T Mobility operates telecommunications antennas at this location. Remain at least 3 feet away from any antennas and obey all posted signs. Contact the owner(s) of the antenna(s) before working closer than 3 feet from the antenna(s).</p> <p>En esta propiedad se ubican antenas de telecomunicaciones operadas por AT&T Mobility. Fuera mantener una distancia de no menos de tres (3) pies de las antenas.</p> <p>Consultarse con el propietario o los propietarios de las antenas antes de trabajar o caminar a una distancia de menos de 3 pies de la antena.</p>

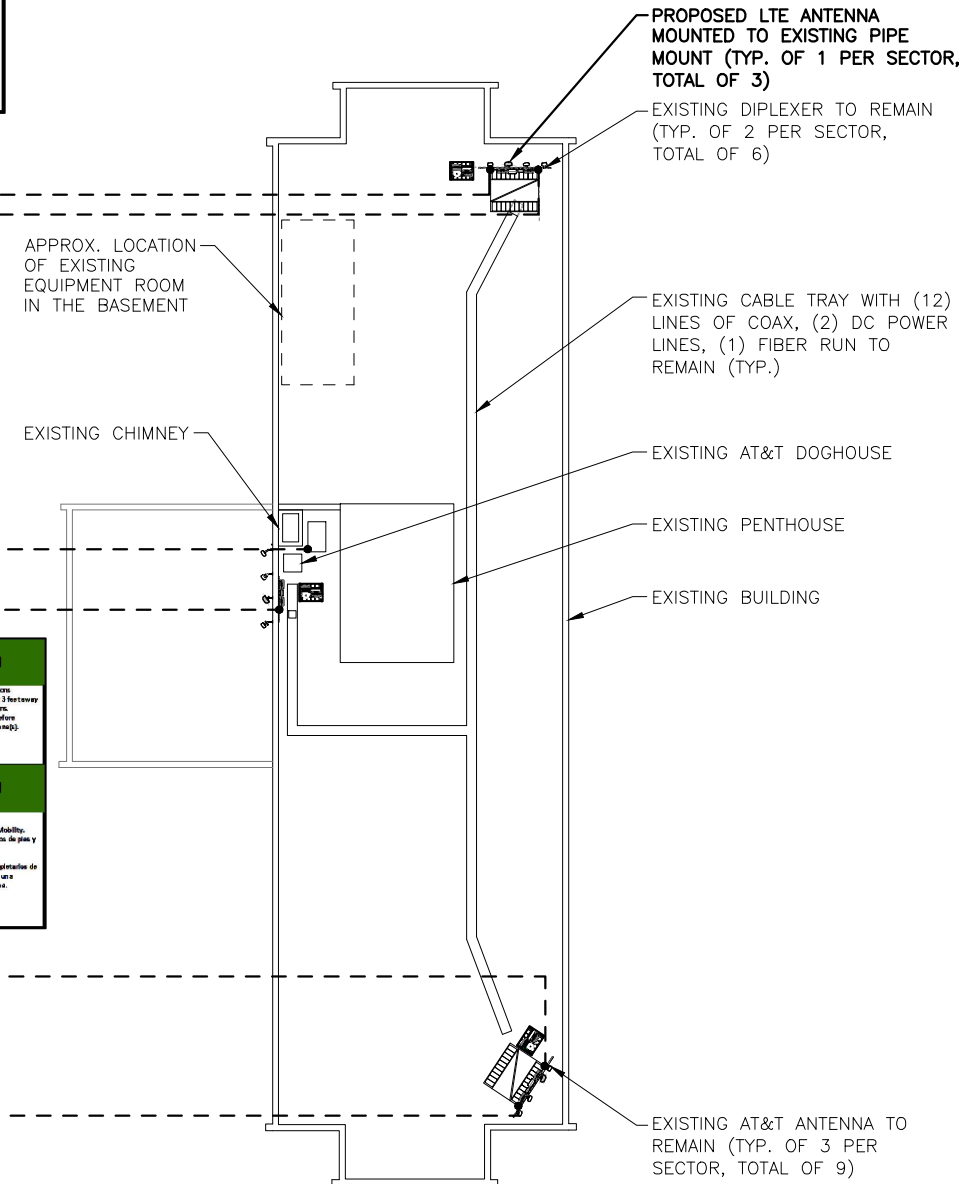
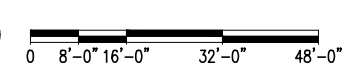
INFORMATION

<p>AT&T Mobility operates telecommunications antennas at this location. Remain at least 3 feet away from any antennas and obey all posted signs. Contact the owner(s) of the antenna(s) before working closer than 3 feet from the antenna(s).</p> <p>En esta propiedad se ubican antenas de telecomunicaciones operadas por AT&T Mobility. Fuera mantener una distancia de no menos de tres (3) pies de las antenas.</p> <p>Consultarse con el propietario o los propietarios de las antenas antes de trabajar o caminar a una distancia de menos de 3 pies de la antena.</p>
INFORMACION

<p>AT&T Mobility operates telecommunications antennas at this location. Remain at least 3 feet away from any antennas and obey all posted signs. Contact the owner(s) of the antenna(s) before working closer than 3 feet from the antenna(s).</p> <p>En esta propiedad se ubican antenas de telecomunicaciones operadas por AT&T Mobility. Fuera mantener una distancia de no menos de tres (3) pies de las antenas.</p> <p>Consultarse con el propietario o los propietarios de las antenas antes de trabajar o caminar a una distancia de menos de 3 pies de la antena.</p>

CAUTION	Notice	INFORMATION
		
<p>AT&T operates antennas at this site.</p> <p>Beyond this point you are entering an area where radio frequency (RF) emissions may exceed the FCC Occupational Exposure Limits.</p> <p>Follow safety guidelines for working in an RF environment.</p> <p>Contact AT&T at 800.438.2322 and follow their instructions prior to performing any maintenance or repairs beyond this point.</p>	<p>Beyond This Point you are entering a controlled area where RF Emissions may exceed the FCC General Population Exposure Limits</p>	<p>AT&T Mobility operates telecommunications antennas at this location. Remain at least 3 feet away from any antennas and obey all posted signs. Contact the owner(s) of the antenna(s) before working closer than 3 feet from the antenna(s).</p> <p>En esta propiedad se ubican antenas de telecomunicaciones operadas por AT&T Mobility. Fuera mantener una distancia de no menos de tres (3) pies de las antenas.</p> <p>Consultarse con el propietario o los propietarios de las antenas antes de trabajar o caminar a una distancia de menos de 3 pies de la antena.</p>

CAUTION	Notice
	
<p>AT&T operates antennas at this site.</p> <p>Beyond this point you are entering an area where radio frequency (RF) emissions may exceed the FCC Occupational Exposure Limits.</p> <p>Follow safety guidelines for working in an RF environment.</p> <p>Contact AT&T at 800.438.2322 and follow their instructions prior to performing any maintenance or repairs beyond this point.</p>	<p>Beyond This Point you are entering a controlled area where RF Emissions may exceed the FCC General Population Exposure Limits</p>



ROOF PLAN
22x34 SCALE: 1/16"=1'-0"
11x17 SCALE: 1/32"=1'-0"



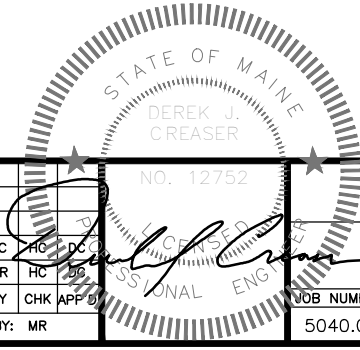
Hudson Design Group
1600 OSGOOD STREET
BUILDING 20 NORTH, SUITE 3090
N. ANDOVER, MA 01845
TEL: (978) 557-5553
FAX: (978) 336-5586

EMPIRE telecom
16 ESQUIRE ROAD
BILLERICA, MA 01862
TEL: (978) 608-8400

SITE NUMBER: ME5040
SITE NAME: AWE- MUNJOY HILL
211 CUMBERLAND AVENUE
PORTLAND, ME 04101
CUMBERLAND COUNTY

at&t
550 COCHITUATE ROAD
FRAMINGHAM, MA 01701

1	04/17/15	ISSUED WITH RF BARRIER	JC	HC	DC
0	01/23/15	ISSUED FOR REVIEW	MR	HC	DC
NO.	DATE	REVISIONS	BY	CHK	APP
SCALE: AS SHOWN		DESIGNED BY: HC	DRAWN BY: MR		



AT&T	
RF SIGNAGE PLAN (LTE-4C 2015)	
NOB NUMBER	DRAWING NUMBER
5040.01	RF-3
	REV
	1