


FILE PATH: Z:\CAD-Engineering - New (2011 & Newer)\Maine Projects\Franklin Towers (P64032801) ISS Dwg\Original Dwg & Callout.dwg
 LAST SAVED BY: GREGORY
 LAST PRINTED: 1/23/2018 1:36:56 PM
 24" x 36" - Arch D Size

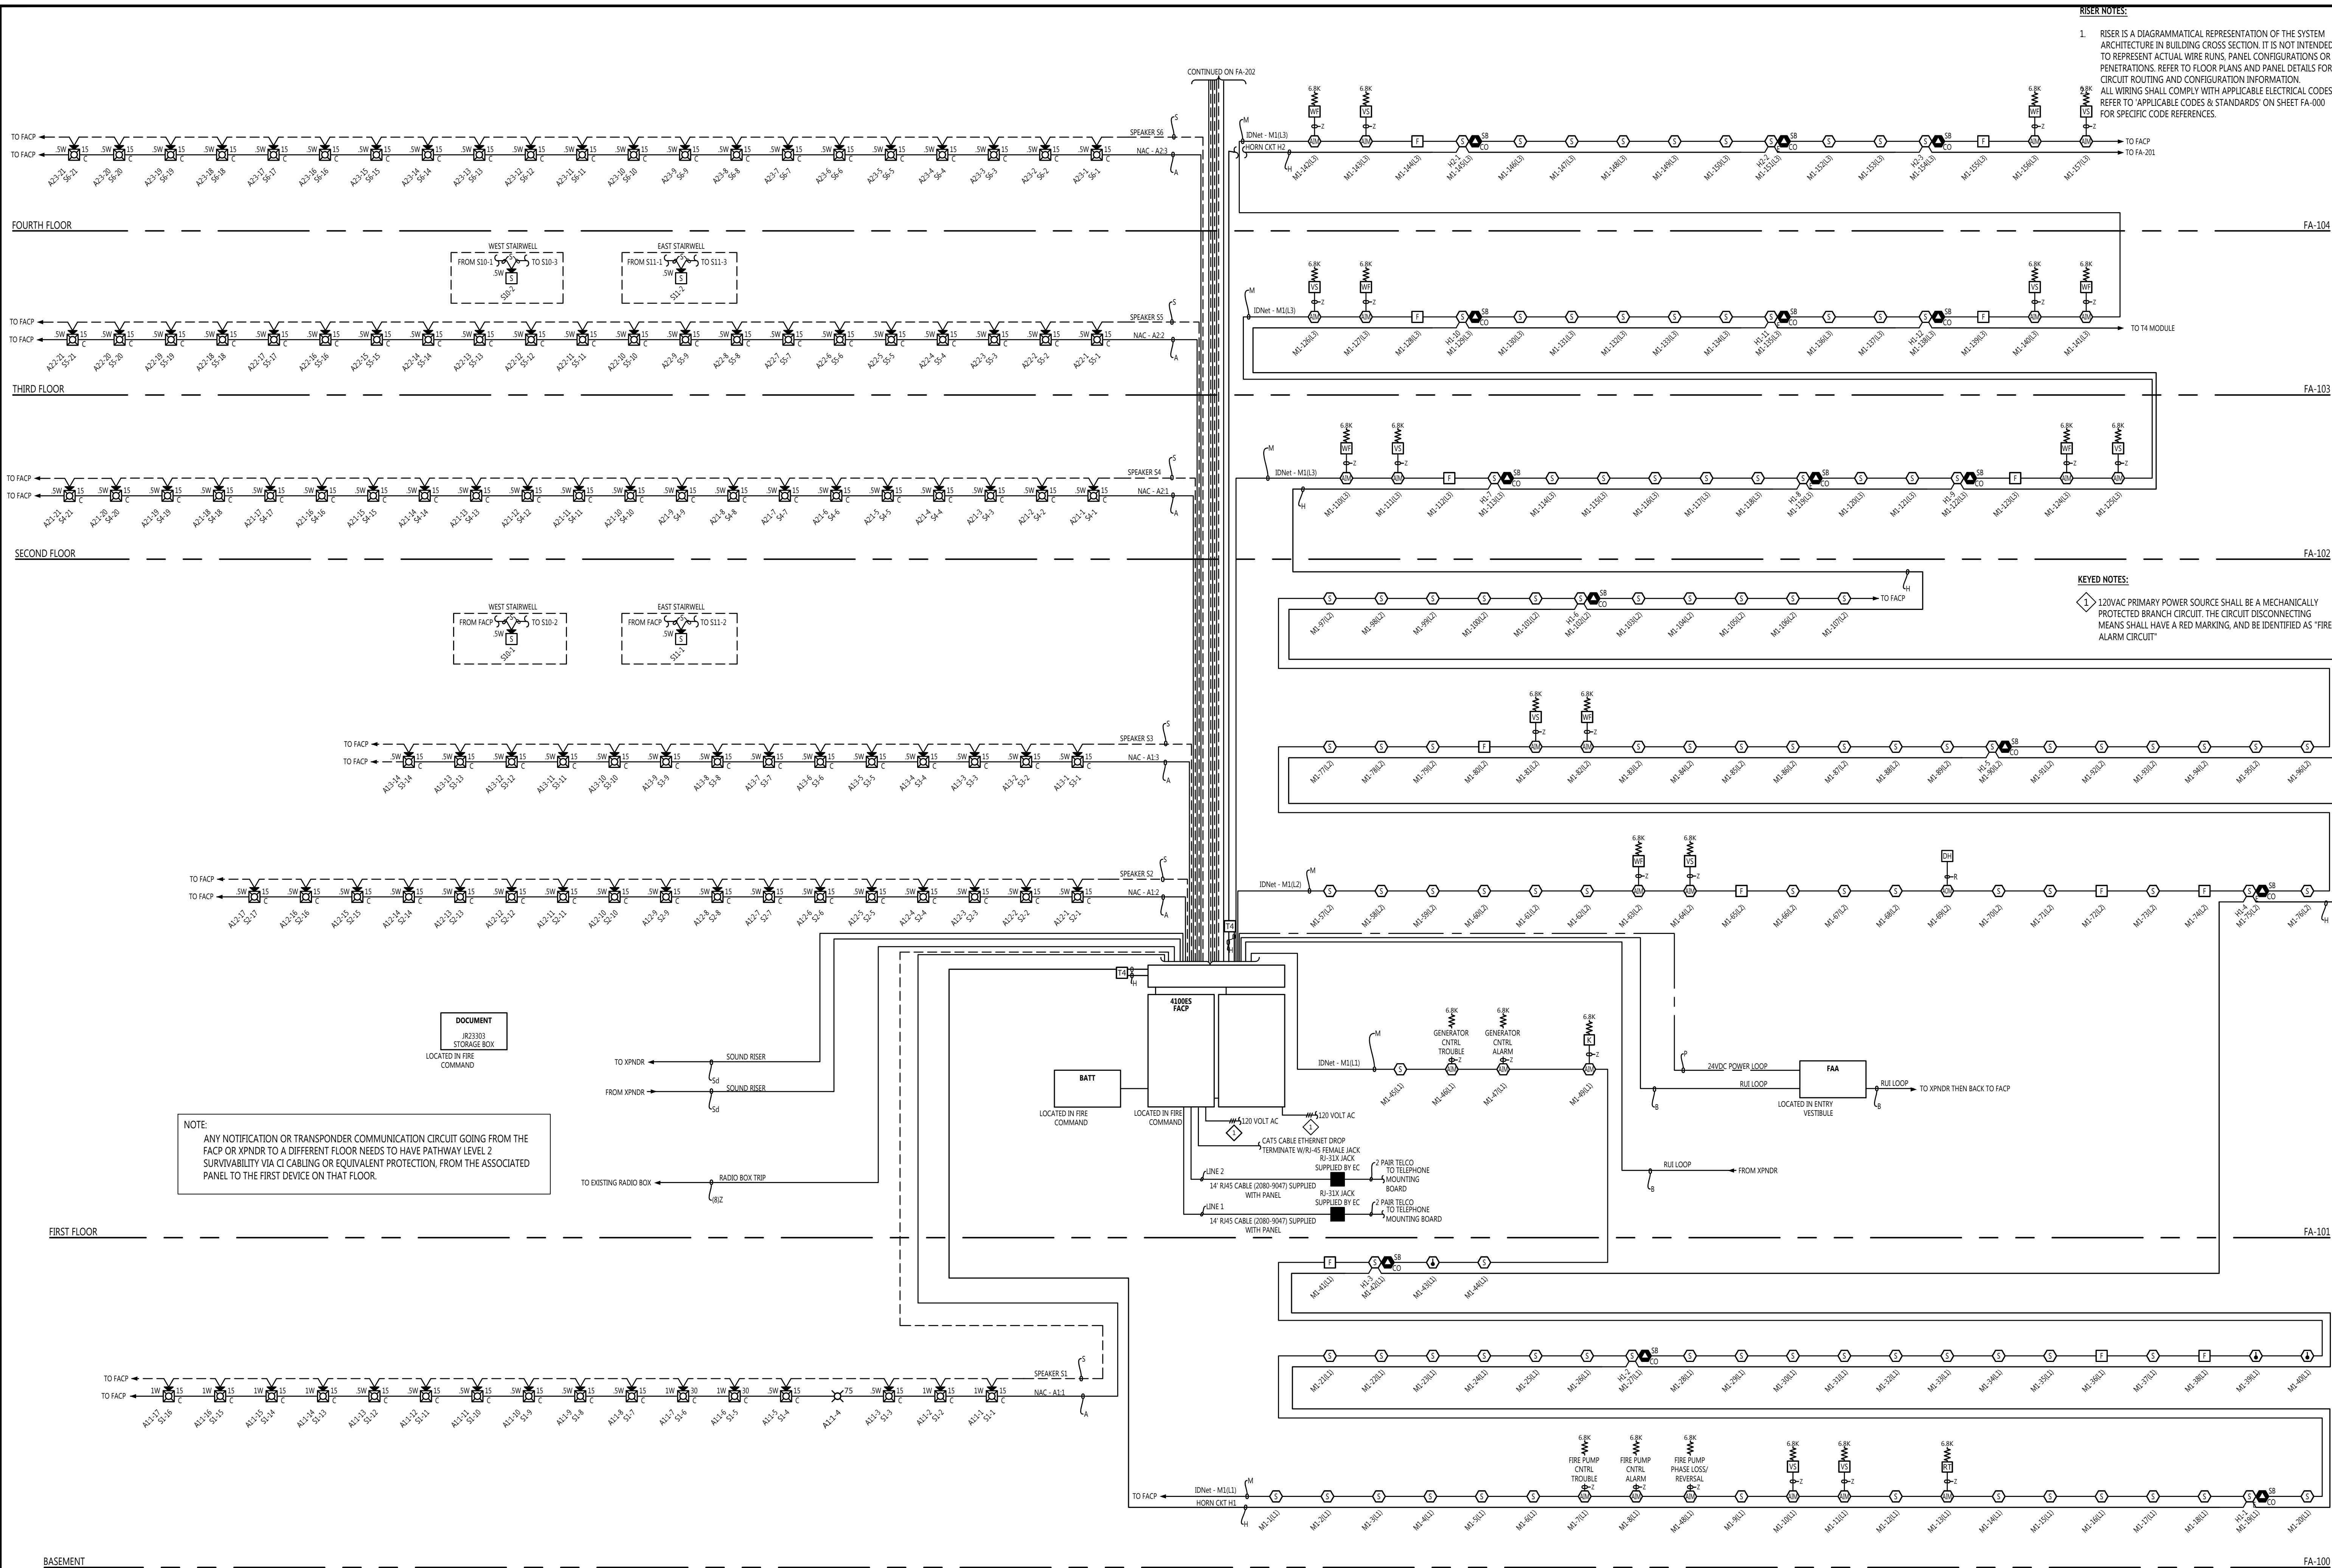

RISER NOTES:
 1. RISER IS A DIAGRAMMATICAL REPRESENTATION OF THE SYSTEM ARCHITECTURE IN BUILDING CROSS SECTION. IT IS NOT INTENDED TO REPRESENT ACTUAL WIRE RUNS, PANEL CONFIGURATIONS OR PENETRATIONS. REFER TO FLOOR PLANS AND PANEL DETAILS FOR CIRCUIT ROUTING AND CONFIGURATION INFORMATION. ALL WIRING SHALL COMPLY WITH APPLICABLE ELECTRICAL CODES. REFER TO 'APPLICABLE CODES & STANDARDS' ON SHEET FA-000 FOR SPECIFIC CODE REFERENCES.

KEYED NOTES:
 2. 120VAC PRIMARY POWER SOURCE SHALL BE A MECHANICALLY PROTECTED BRANCH CIRCUIT. THE CIRCUIT DISCONNECTING MEANS SHALL HAVE A RED MARKING, AND BE IDENTIFIED AS 'FIRE ALARM CIRCUIT'

NOTE:
 ANY NOTIFICATION OR TRANSDUCER COMMUNICATION CIRCUIT GOING FROM THE FACP OR XPNDR TO A DIFFERENT FLOOR NEEDS TO HAVE PATHWAY LEVEL 2 SURVIVABILITY VIA CI CABLING OR EQUIVALENT PROTECTION, FROM THE ASSOCIATED PANEL TO THE FIRST DEVICE ON THAT FLOOR.

DOCUMENT
 R23203
 STORAGE BOX
 LOCATED IN FIRE COMMAND

BATT
 LOCATED IN FIRE COMMAND

FAA
 LOCATED IN ENTRY VESTIBULE

BASEMENT THROUGH FOURTH FLOOR RISER DIAGRAM
 SCALE: N.T.S.

tyco SimplexGrinnell
 Safer. Smarter. Tyco.[®]
 DISTRICT - 147
 150 WINDY HILL AVENUE
 WESTBROOK, ME 04092
 SERVICE 207-842-6440
 PHONE 207-842-6440
 FAX 207-842-6439

FRANKLIN TOWERS
 FRANKLIN TOWERS
 211 CUMBERLAND AVE
 PORTLAND, ME 04101

ISSUE LOG	MARK	DATE	CAD	CHK	DESCRIPTION

DRAWN BY: J DELACRUZ
 CHECKED BY: A ONEAL
 ISSUE DATE: 1/19/18
 JOB #: 147.604032801
 PROJECT #: 147.604032801
 SYSTEM: TYCO SIMPLEXGRINNELL © 2018
FIRE ALARM SYSTEM
 SHEET: BASEMENT THROUGH FOURTH FLOOR RISER DIAGRAM
FA-201

PROPRIETARY NOTICE: THIS DOCUMENT IS THE PROPERTY OF TYCO SIMPLEXGRINNELL. IT IS TO BE USED ONLY FOR THE PROJECT AND SITE SPECIFICALLY IDENTIFIED. ANY REUSE, REPRODUCTION, OR TRANSMISSION OF THIS DOCUMENT IN ANY MANNER WITHOUT THE WRITTEN PERMISSION OF TYCO SIMPLEXGRINNELL IS STRICTLY PROHIBITED. THE INFORMATION CONTAINED HEREIN IS THE PROPERTY OF TYCO SIMPLEXGRINNELL AND IS NOT TO BE REPRODUCED, STORED IN A RETRIEVABLE SYSTEM, OR TRANSMITTED IN ANY FORM OR BY ANY MEANS, ELECTRONIC, MECHANICAL, PHOTOCOPYING, RECORDING, OR BY ANY INFORMATION STORAGE AND RETRIEVAL SYSTEM. 