

**POWERPAY
OFFICE FIT
UP**

**Winton Scott
Architects**
5 Milk Street
Portland, ME 04101

**Wright Ryan
Construction, Inc.**
10 Danforth Street
Portland, ME 04101

**Becker Structural
Engineers, Inc.**
75 York Street
Portland, Maine 04101


**Mechanical Systems
Engineers**
10 Royal River Center
Yarmouth, Maine 04096

Bartlett Design
942 Washington St.
Bath, Maine 04530




Fore Solutions
386 Fore Street
Portland, Maine 04101

**FIRST FLOOR
LIGHTING
PLAN-PART C**


E2.3

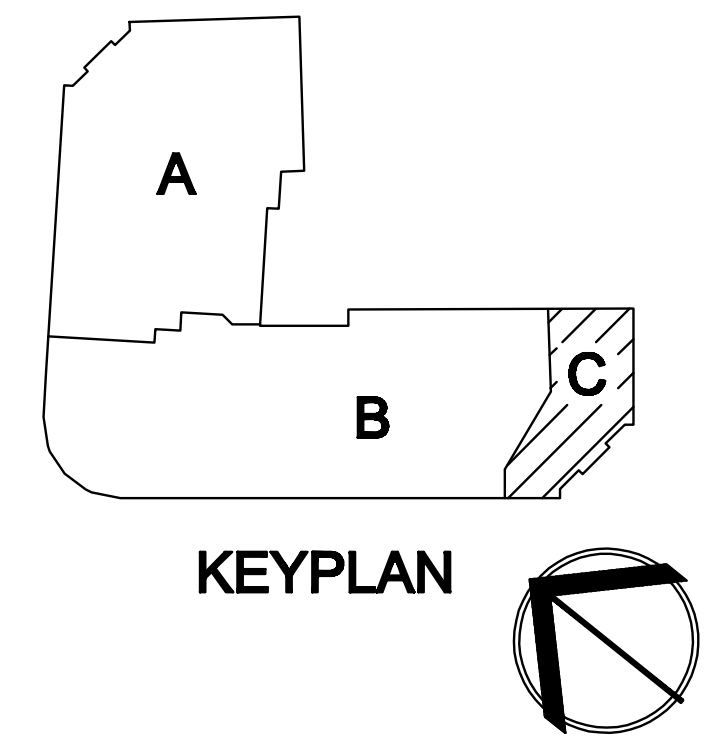


MOTION CONTROLLED LIGHTING CONTROL DIAGRAMS
NOT TO SCALE

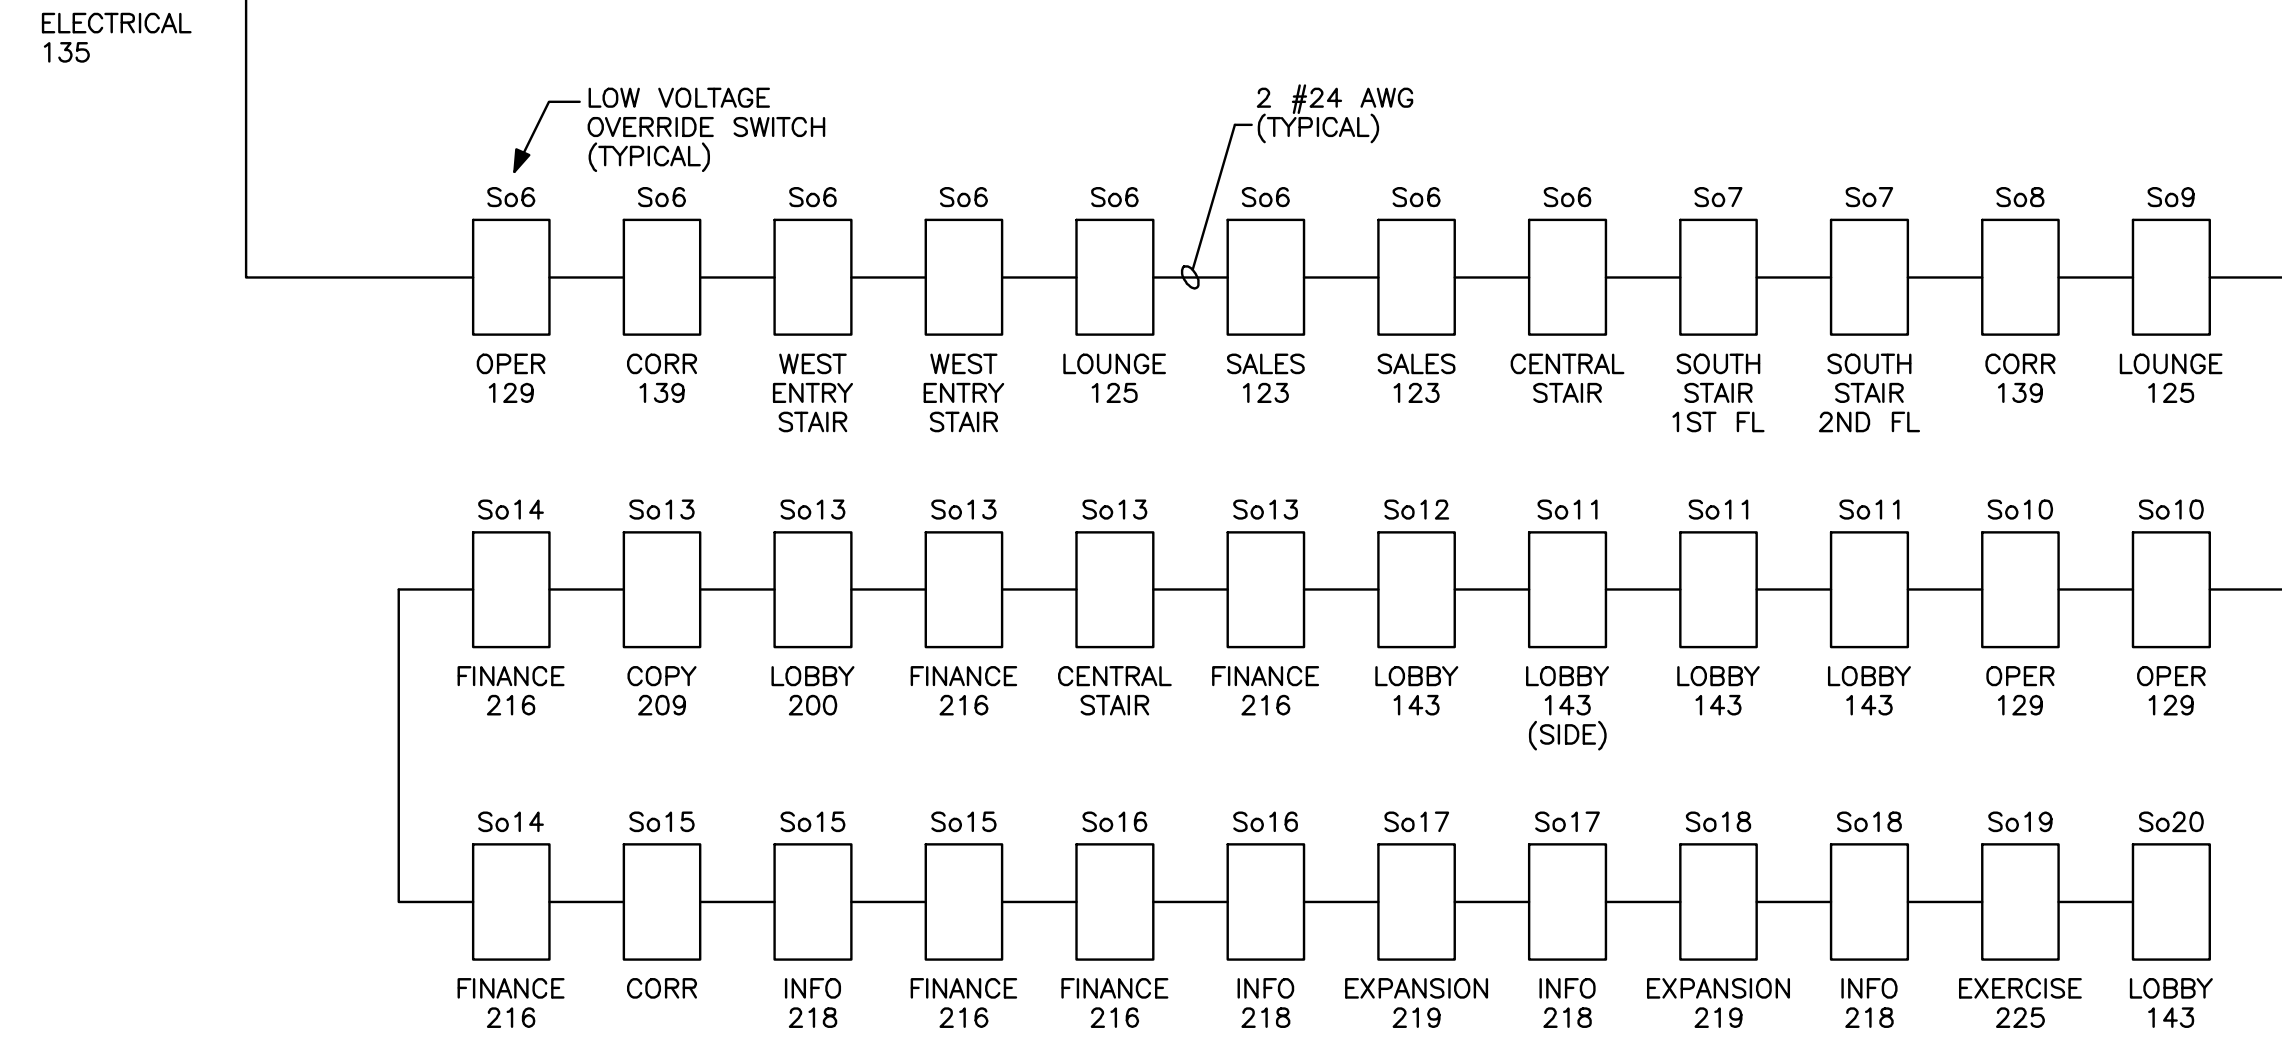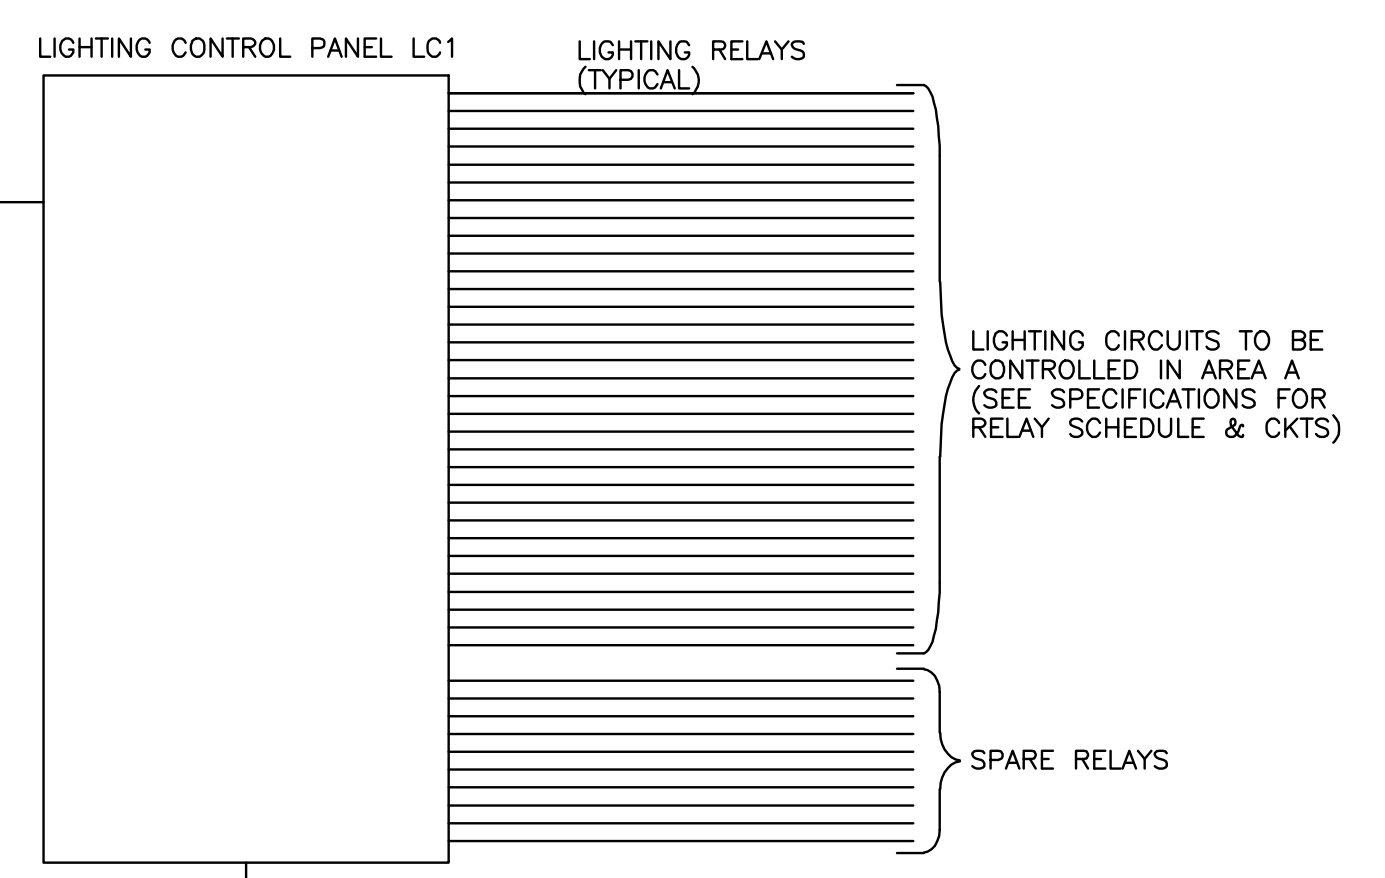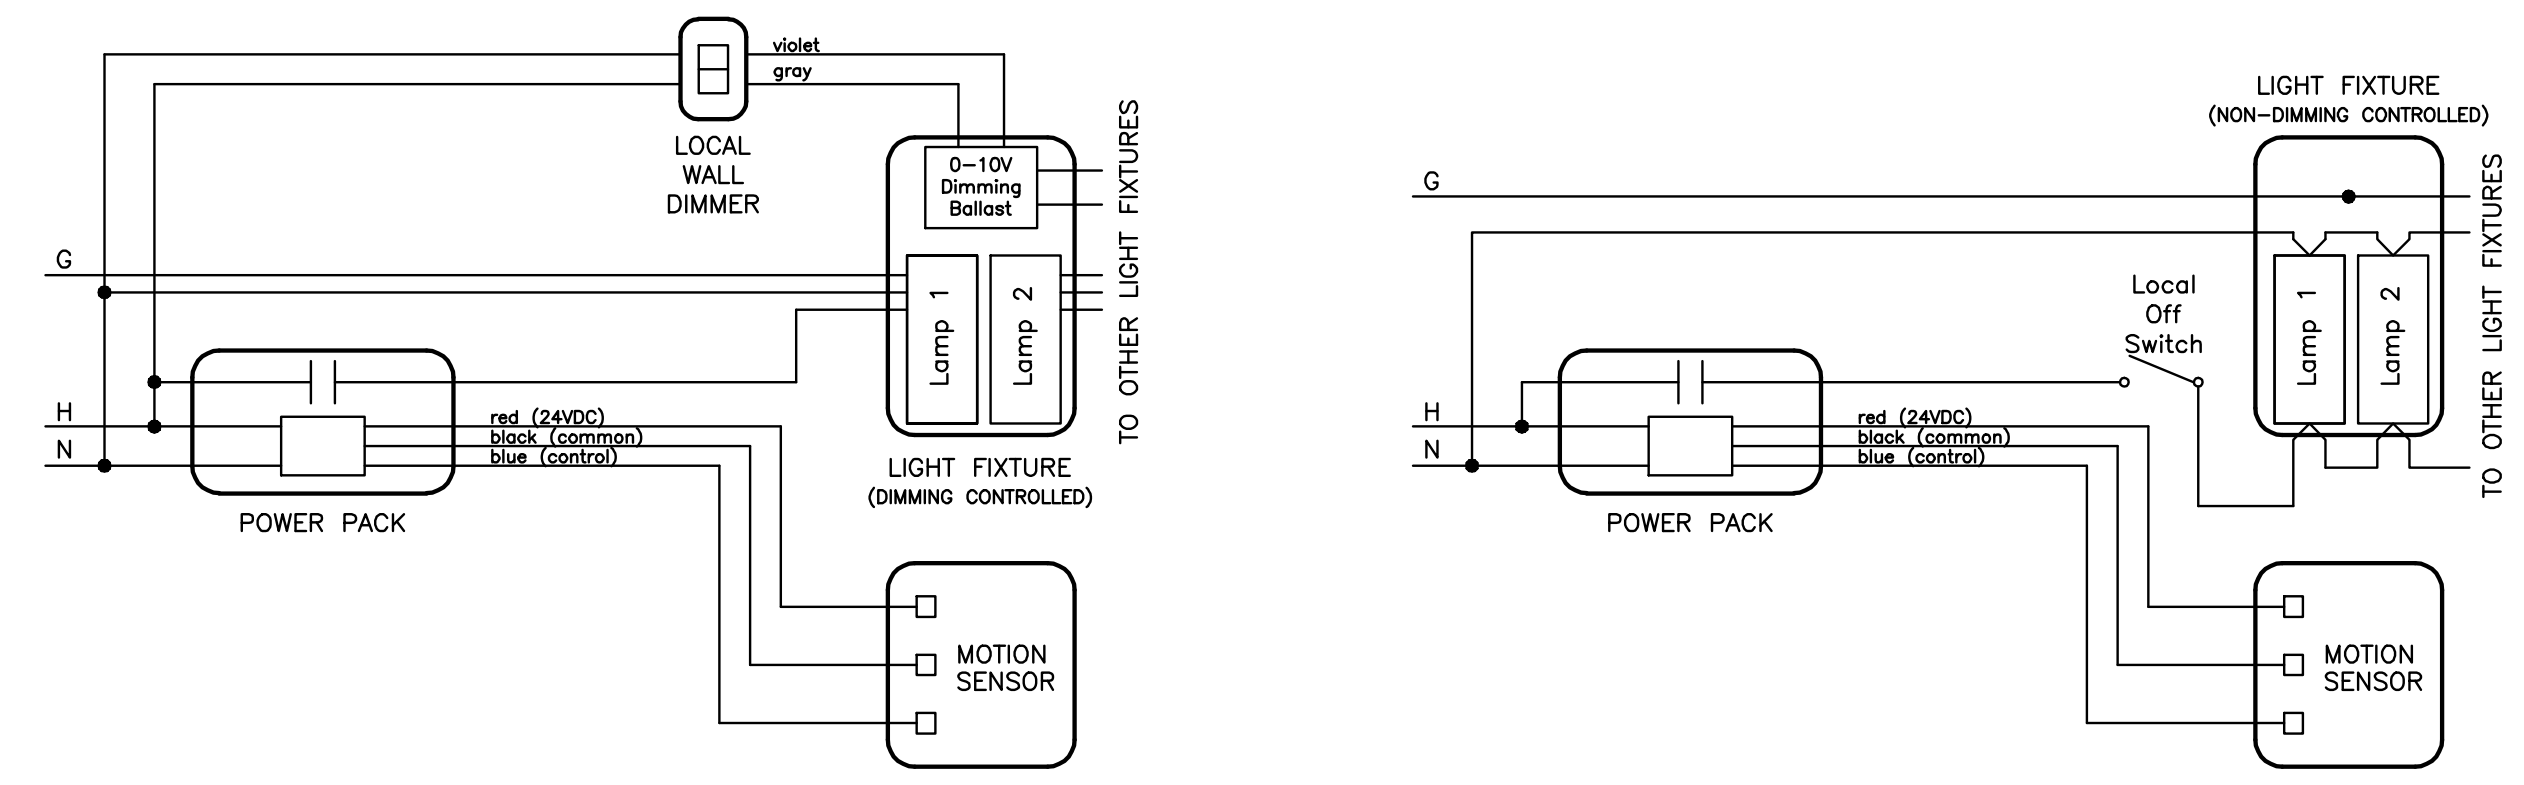

NETWORKED LIGHTING CONTROL PANEL DIAGRAM
NOT TO SCALE

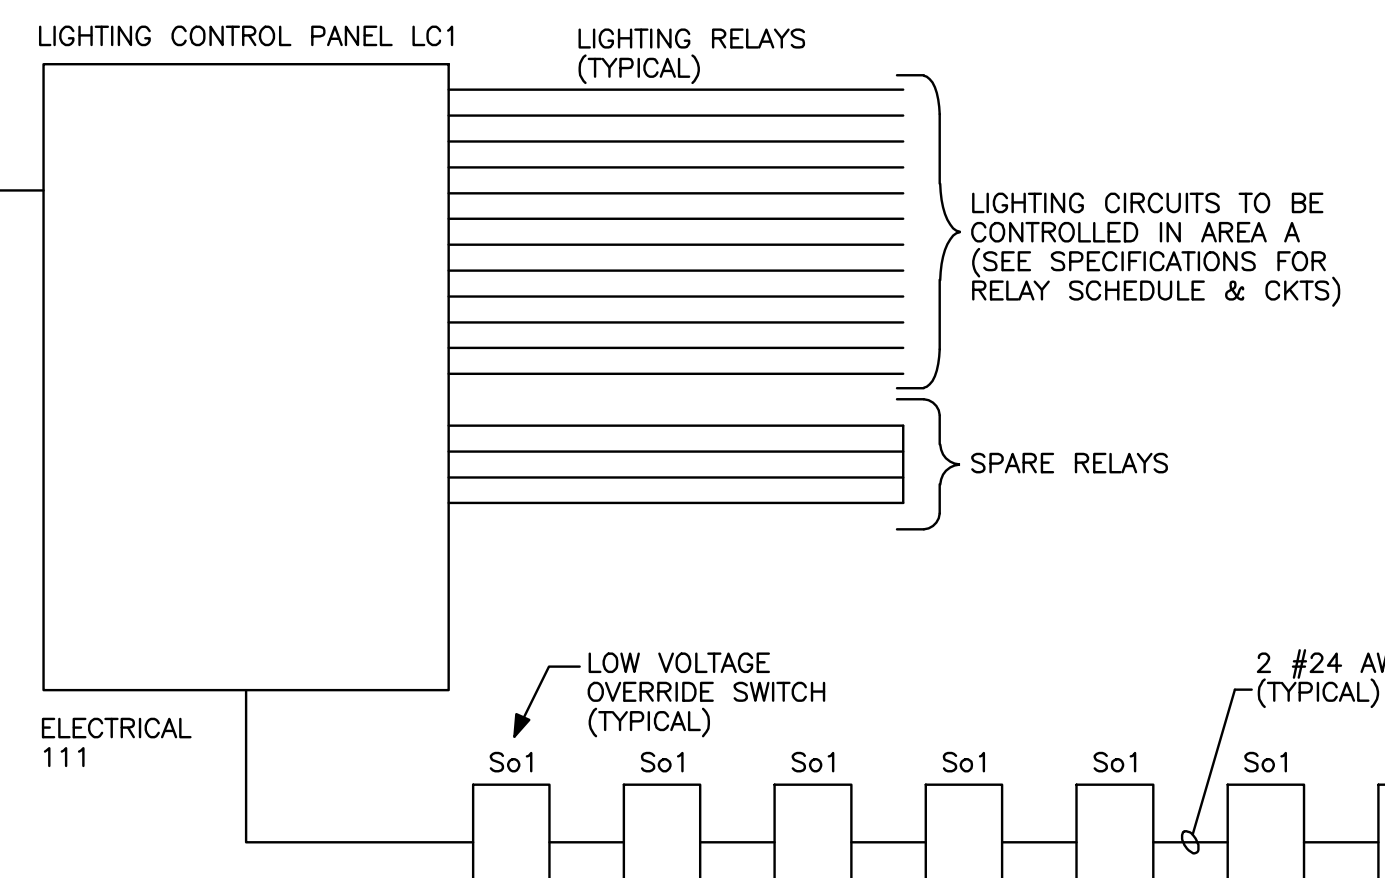

NETWORKED LIGHTING CONTROL PANEL DIAGRAM
NOT TO SCALE

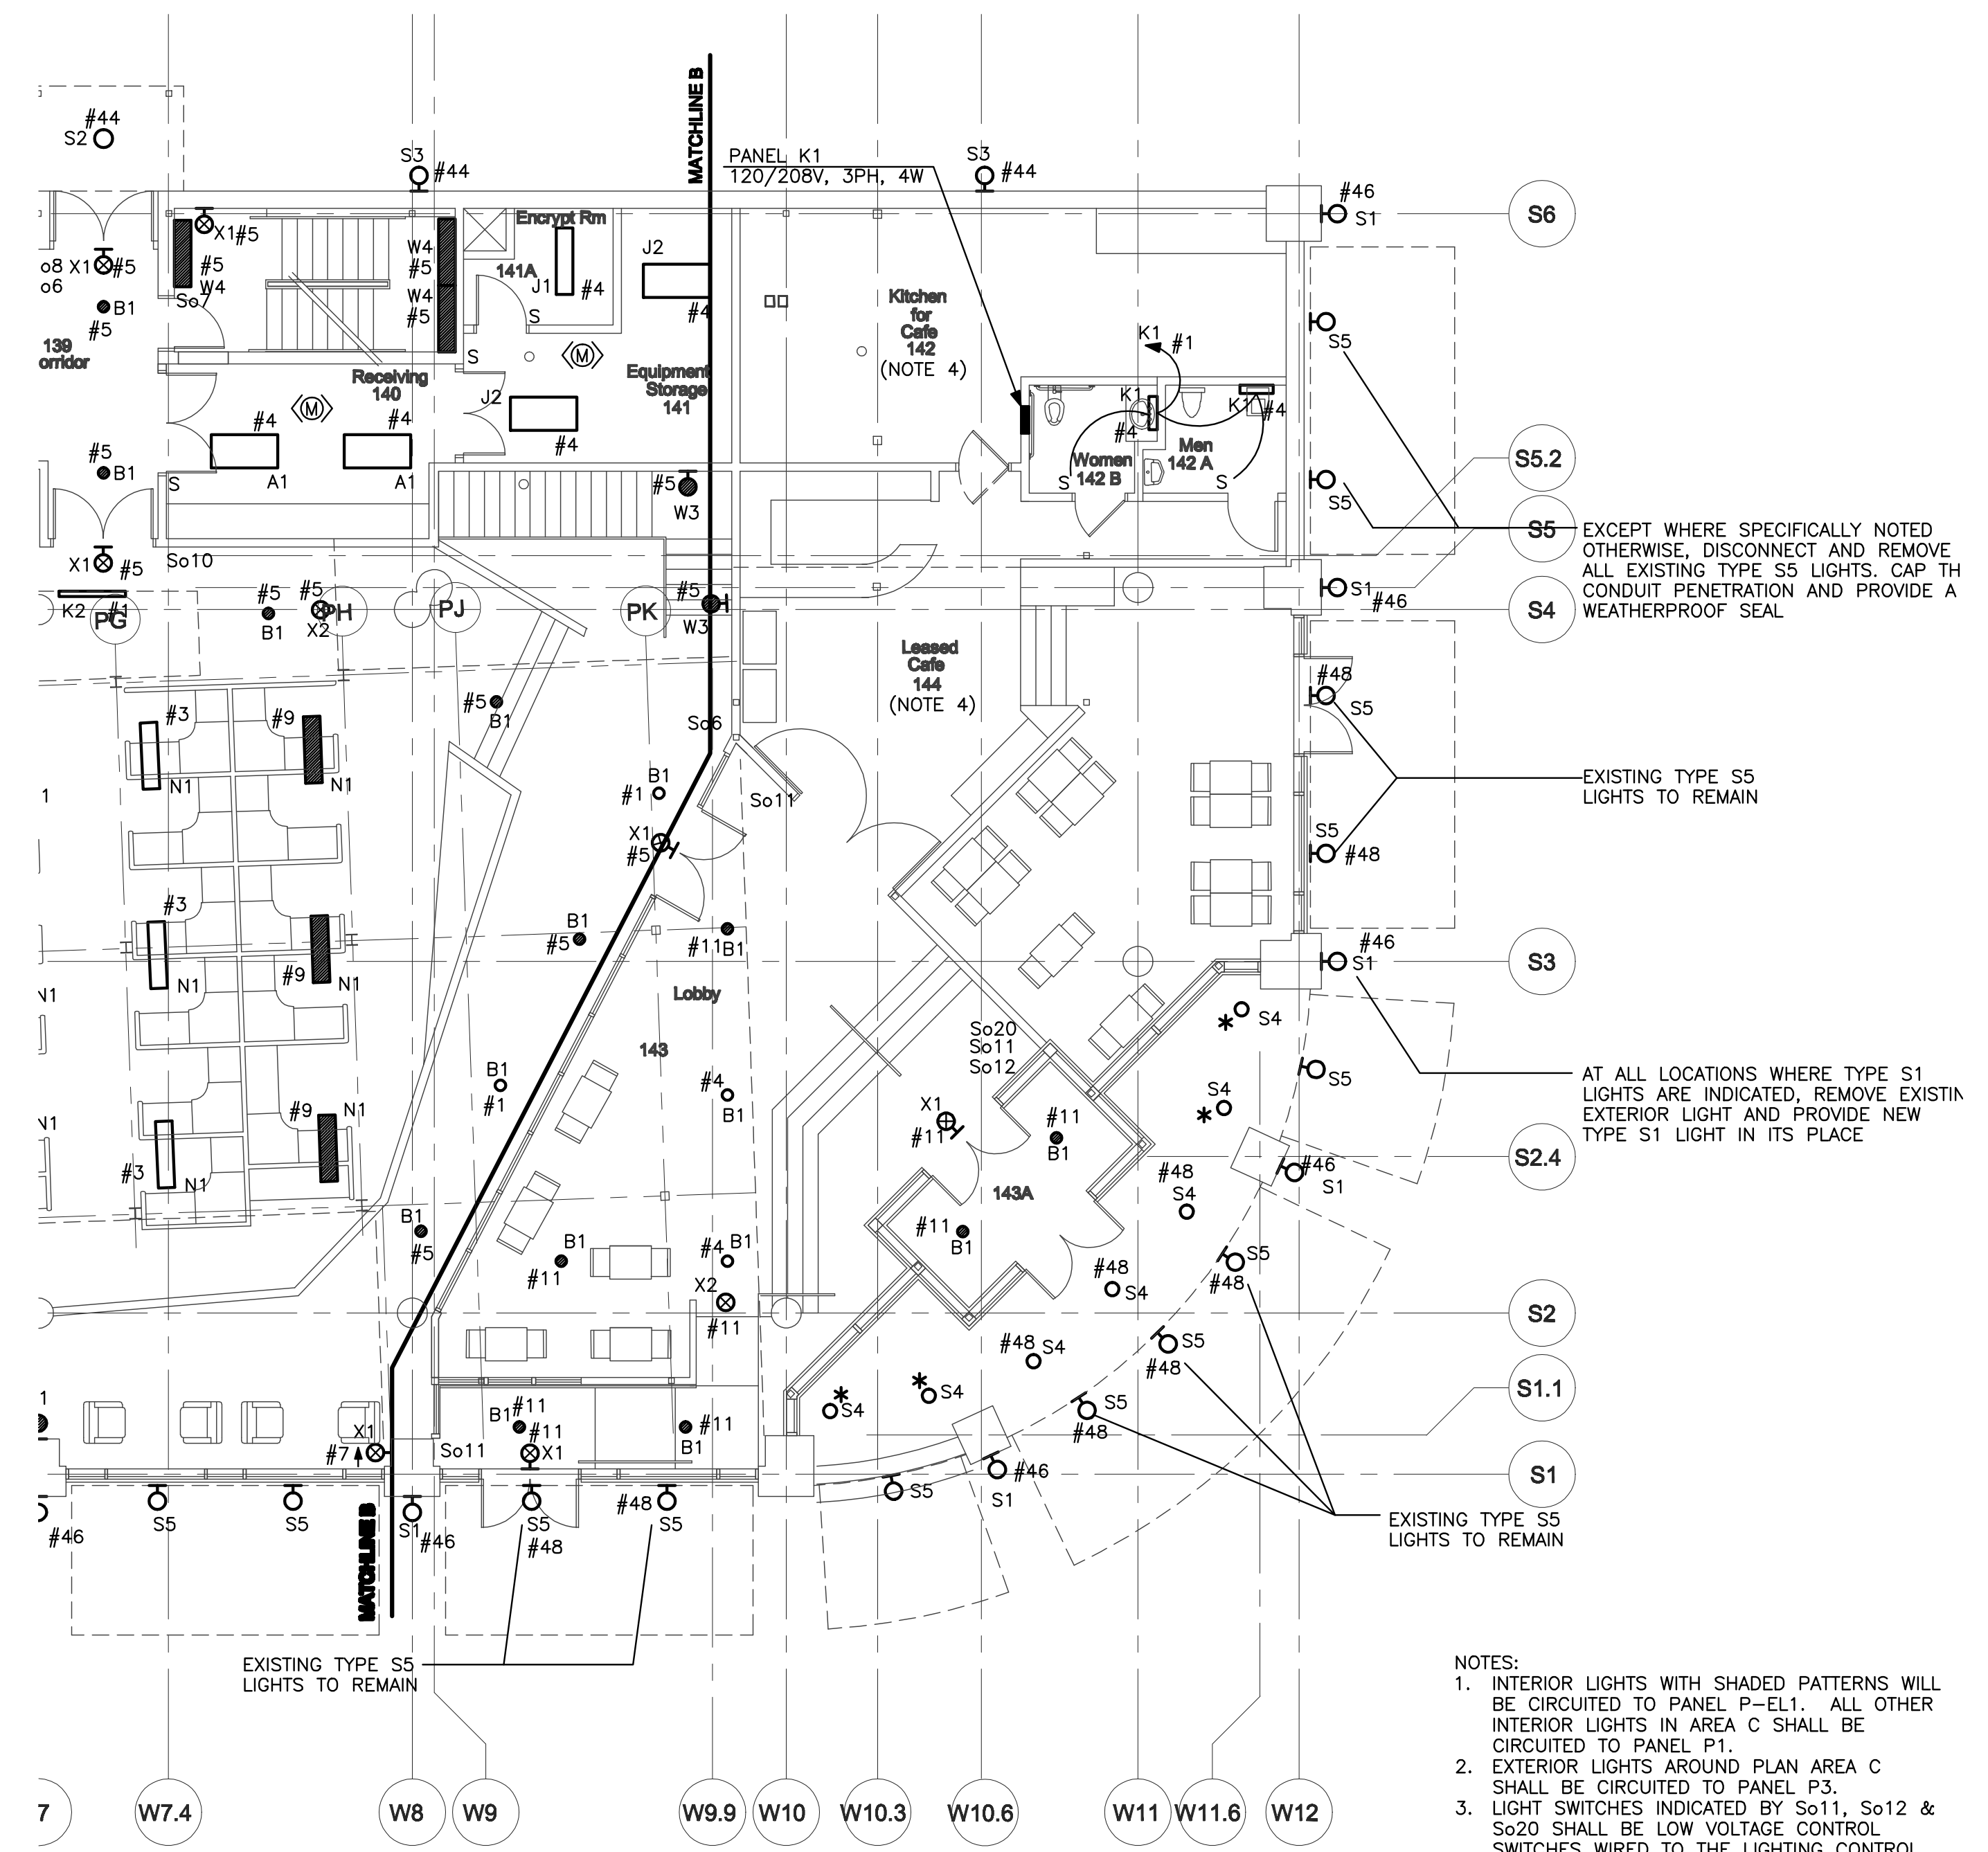

- NOTES:
1. INTERIOR LIGHTS WITH SHADED PATTERNS WILL BE CIRCUITED TO PANEL P-EL1. ALL OTHER INTERIOR LIGHTS IN AREA C SHALL BE CIRCUITED TO PANEL P1.
 2. EXTERIOR LIGHTS AROUND PLAN AREA C SHALL BE CIRCUITED TO PANEL P3.
 3. LIGHT SWITCHES INDICATED BY So11, So12 & So20 SHALL BE LOW VOLTAGE CONTROL SWITCHES WIRED TO THE LIGHTING CONTROL PANEL THAT IS LOCATED IN ELEC/DATA CLOSET 135.
 4. WHERE INDICATED, LIGHTING SHALL BE PROVIDED BY TENANT.

1 FIRST FLOOR LIGHTING PLAN - PART C
1/8" = 1'-0"