


DOOR & FRAME SCHEDULE																
Rm. No.	Room Name	General			Door			Frame			Details			Label	Remarks	
		Door No.	Size (W x H)	Thickness	Material	Finish	Type	Material	Finish	Type	Head	Jamb	Threshold			Hardware
100	Existing Lobby	100	3'-0" X 8'-0"	1/2"	FRAMELESS GLASS	-	B	GLASS CHANNELS	CLR ANOD	-	H1	J1	T1	HWW	RECESSED FLOOR CLOSER	
100	Existing Lobby	100.1	PR. 3'-0" X 7'-0"	1 3/4"	SCWD	PTD	D	HM	PTD	F5	H1	J1	T1	HWW	60 MIN. RATED / MAG HOLD OPNS	
100	Existing Lobby	100.2	3'-0" X 7'-0"	1 3/4"	SCWD	PTD	D	HM	PTD	F4	H1	J1	T1	HWW	60 MIN. RATED / MAG HOLD OPNS	
101	Bank Branch Entry	101	3'-0" X 8'-0"	1 3/4"	AL	CLR ANOD	E	AL	CLR ANOD	XX	H1	J1	T1	HWW	AUTOMATIC DOOR OPERATOR	
101	Bank Branch Entry	101.1	3'-0" X 8'-0"	1/2"	FRAMELESS GLASS	-	B1	GLASS CHANNELS	CLR ANOD	-	H1	J1	T1	HWW	RECESSED FLOOR CLOSER	
101A	ATM Closet	101A	3'-0" X 7'-0"	1 3/4"	SCWD	PTD	D	HM	PTD	F4	H1	J1	T1	HWW		
102	Sprinkler Service Closet	102	3'-0" X 7'-0"	1 3/4"	HM	PTD	D	HM	PTD	F4	H1	J1	T1	HWW	NEW DR & FRAME @ MODIFIED EXIST'G OPNG	
104	CSR Office	104	3'-0" X 7'-0"		GLASS DOOR IN DEMOUNTABLE GLASS PARTITION -DTLS. PER MANUFACTURER										HWW	
105	Bank Branch	105	3'-0" X 8'-0"	1 3/4"	SCWD	Clr. F.	A	AL	CLR ANOD	F2	H1	J1	T1	HWW		
106	Cash Room	106	3'-0" X 7'-0"	1 3/4"	SCWD	Clr. F.	D	HM	PTD	F4	H1	J1		HWW		
107	Manager Office	107	3'-0" X 7'-0"		GLASS DOOR IN DEMOUNTABLE GLASS PARTITION -DTLS. PER MANUFACTURER										HWW	
108	Informal Meeting Room	108	3'-0" X 7'-0"		GLASS DOOR IN DEMOUNTABLE GLASS PARTITION -DTLS. PER MANUFACTURER										HWW	
109	Reception	109	3'-0" X 8'-0"	1 3/4"	SCWD	Clr. F.	A	AL	CLR ANOD	F2	H1	J1	T1	HWW		
109	Reception	109.1	3'-0" X 8'-0"	1 3/4"	SCWD	Clr. F.	A	AL	CLR ANOD	F2	H1	J1	T4	HWW		
110	Server Room	110	3'-0" X 7'-0"	1 3/4"	SCWD	Clr. F.	D	HM	PTD	F4	H3	J3	T3	HWW		
112	SBA Sales Mgr. Office	112	3'-0" X 7'-0"		GLASS DOOR IN DEMOUNTABLE GLASS PARTITION -DTLS. PER MANUFACTURER										HWW	
113	CB President Office	113	3'-0" X 7'-0"		GLASS DOOR IN DEMOUNTABLE GLASS PARTITION -DTLS. PER MANUFACTURER										HWW	
114	Retail Sales/Ops. Mgr. Office	114	3'-0" X 7'-0"		GLASS DOOR IN DEMOUNTABLE GLASS PARTITION -DTLS. PER MANUFACTURER										HWW	
115	Chief Commercial Lender Office	115	3'-0" X 7'-0"		GLASS DOOR IN DEMOUNTABLE GLASS PARTITION -DTLS. PER MANUFACTURER										HWW	
116	Tel/Data Closet	116	3'-0" X 7'-0"	1 3/4"	SCWD	Clr. F.	D	HM	PTD	F4	H4	J4	T3	HWW		
117	Open Office Area	117	3'-0" X 7'-0"	1 3/4"	SCWD	Clr. F.	D	HM	PTD	F4	H4	J4	T1	HWW	90 MIN. NEW DR & FRAME @ EXIST'G OPNG	
120	Secure File Room	120	3'-0" X 7'-0"	1 3/4"	SCWD	Clr. F.	D	HM	PTD	F4	H4	J4	T1	HWW		
121	Commercial Lender 1 Office	121	3'-0" X 7'-0"		GLASS DOOR IN DEMOUNTABLE GLASS PARTITION -DTLS. PER MANUFACTURER										HWW	
122	Mother Room	122	3'-0" X 7'-0"	1 3/4"	SCWD	Clr. F.	D	HM	PTD	F4	H4	J4		HWW		
123	Storage Room	123	3'-0" X 7'-0"	1 3/4"	SCWD	Clr. F.	D	HM	PTD	F4	H3	J3	T3	HWW		
124	Electrical Room	124	3'-0" X 7'-0"	1 3/4"	HM	PTD.	D	EXIST	PTD	EXIST	H4	J4	T1	HWW	NEW DOOR IN EXIST. FRAME. VERIFY SIZE	
126	Commercial Lender 2 Office	126	3'-0" X 7'-0"		GLASS DOOR IN DEMOUNTABLE GLASS PARTITION -DTLS. PER MANUFACTURER										HWW	
127	Human Resources Office	127	3'-0" X 7'-0"		GLASS DOOR IN DEMOUNTABLE GLASS PARTITION -DTLS. PER MANUFACTURER										HWW	
129	Toilet Room	129	3'-0" X 8'-0"	1 3/4"	SCWD	Clr. F.	C	AL	CLR ANOD	F1	H3	J3	T6	HWW	PERIMTER SOUND SEAL	
130	Closet													HWW		
133	Closet	133	PR 3'-0" X 7'-0"	1 3/4"	SCWD	Clr. F.	D	HM	PTD	F5	H4	J4	T1	HWW		
134	Small Conference Room	134	3'-0" X 7'-0"		GLASS DOOR IN DEMOUNTABLE GLASS PARTITION -DTLS. PER MANUFACTURER										HWW	
135	Men's Toilet Room	135	3'-0" X 7'-0"	1 3/4"	SCWD	Clr. F.	D	HM	PTD	F4	H4	J4		HWW	PERIMTER SOUND SEAL	
136	Women's Toilet Room	136	3'-0" X 7'-0"	1 3/4"	SCWD	Clr. F.	D	HM	PTD	F4	H4	J4		HWW	PERIMTER SOUND SEAL	
137	Mortgage Lender 2 Office	137	3'-0" X 7'-0"		GLASS DOOR IN DEMOUNTABLE GLASS PARTITION -DTLS. PER MANUFACTURER										HWW	
138	Mortgage Lender 1 Office	138	3'-0" X 7'-0"		GLASS DOOR IN DEMOUNTABLE GLASS PARTITION -DTLS. PER MANUFACTURER										HWW	
139	Swing Space 1 Office	139	3'-0" X 7'-0"		GLASS DOOR IN DEMOUNTABLE GLASS PARTITION -DTLS. PER MANUFACTURER										HWW	
140	Swing Space 2 Office	140	3'-0" X 7'-0"		GLASS DOOR IN DEMOUNTABLE GLASS PARTITION -DTLS. PER MANUFACTURER										HWW	
141	Swing Space 3 Office	141	3'-0" X 7'-0"		GLASS DOOR IN DEMOUNTABLE GLASS PARTITION -DTLS. PER MANUFACTURER										HWW	
142	Conference Room	142	3'-0" X 8'-0"	1 3/4"	SCWD	Clr. F.	A	AL	CLR ANOD	F1	H4	J4	T1	HWW		
143	Conference Room	143	3'-0" X 8'-0"	1 3/4"	SCWD	Clr. F.	A	AL	CLR ANOD	F1	H4	J4	T1	HWW		
145	A/V Closet	147	PR 2'-0" X 7'-0"	1 3/4"	SCWD	Clr. F.	C	HM	PTD	F4	H3	J3	T6	HWW		

**ABBREVIATIONS**

- SCWD Solid Core wood door
- Clr. F. Clear Finish
- CLR ANOD Clear Anodized Finish
- HM Hollow Metal
- GHM Galvanized Hollow Metal
- PTD Painted
- HW Hardware Set
- TG Tempered Glass
- FG Fire Glass
- SP Spandrel Glass


**3 EXTERIOR ELEVATION OF NEW STOREFRONT**

scale: 1/4" = 1'-0" BRANCH ENTRY 101

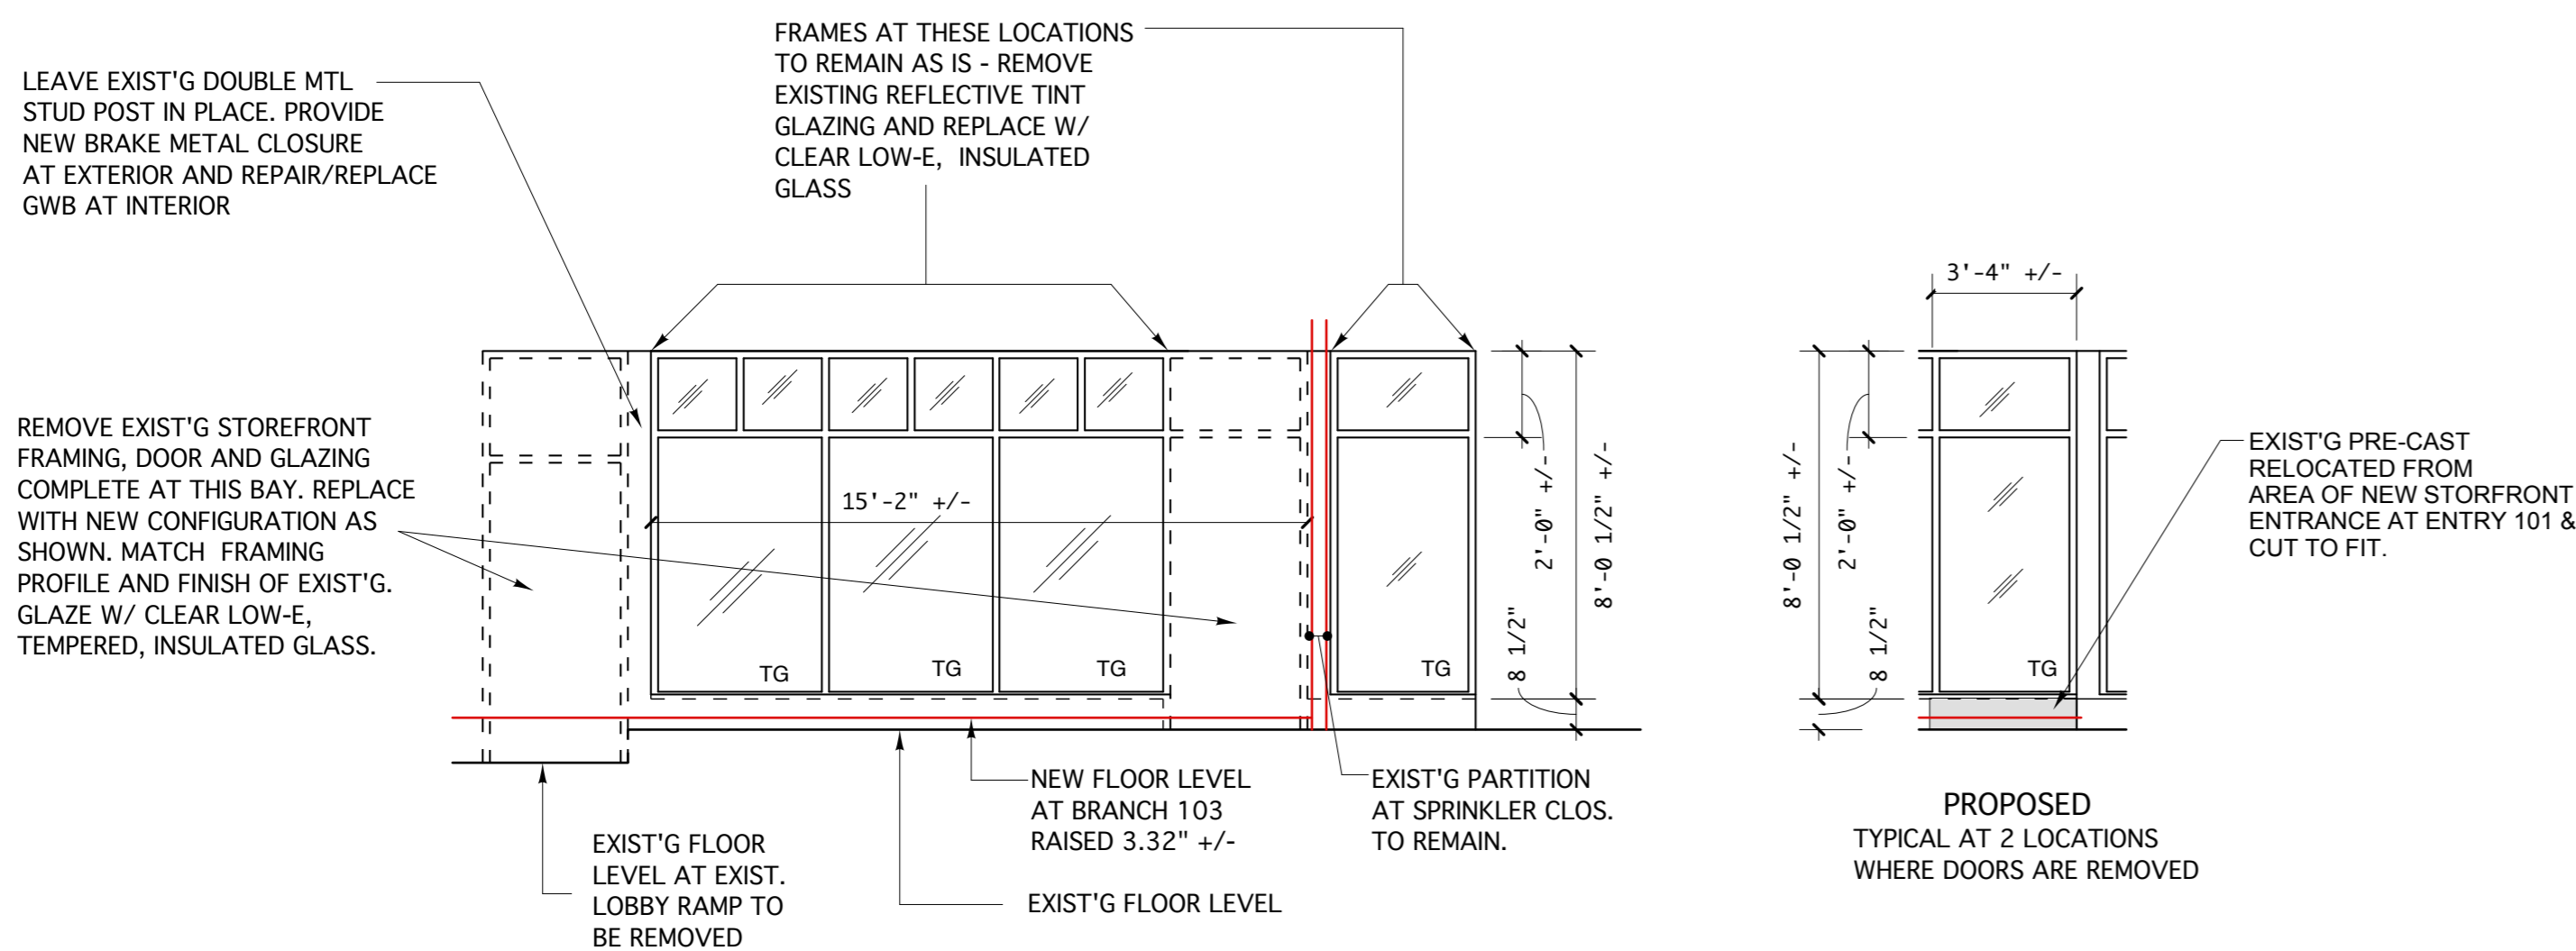


**2 INTERIOR ELEVATION OF EXIST'G STOREFRONT**

scale: 1/4" = 1'-0" BRANCH SPACE 103

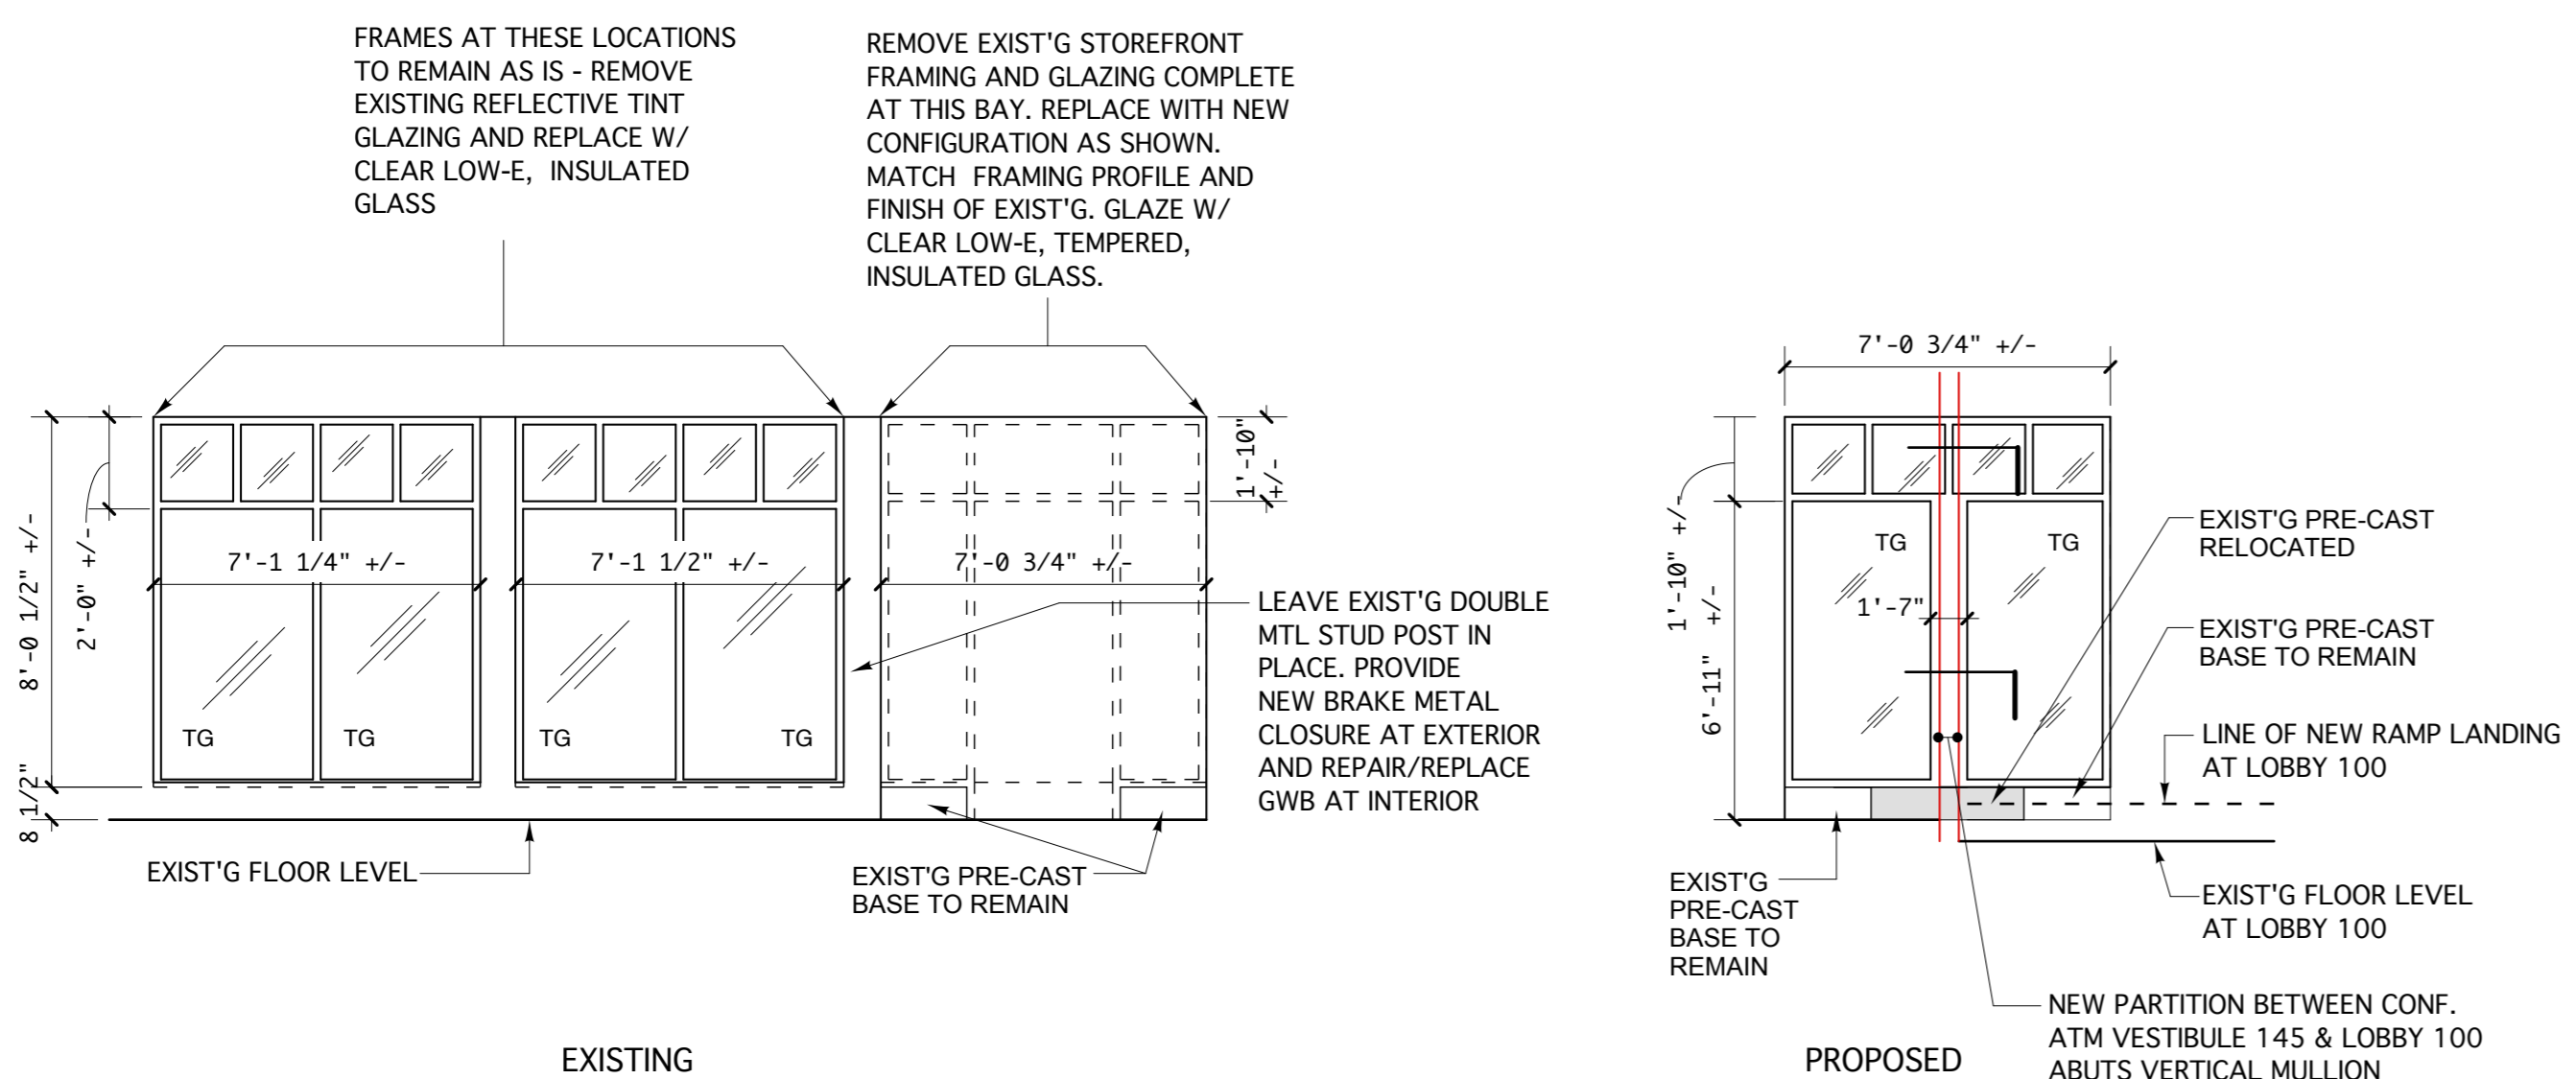


**1 INTERIOR ELEVATION OF EXIST'G STOREFRONT**

scale: 1/4" = 1'-0" CONFERENCE RM 143

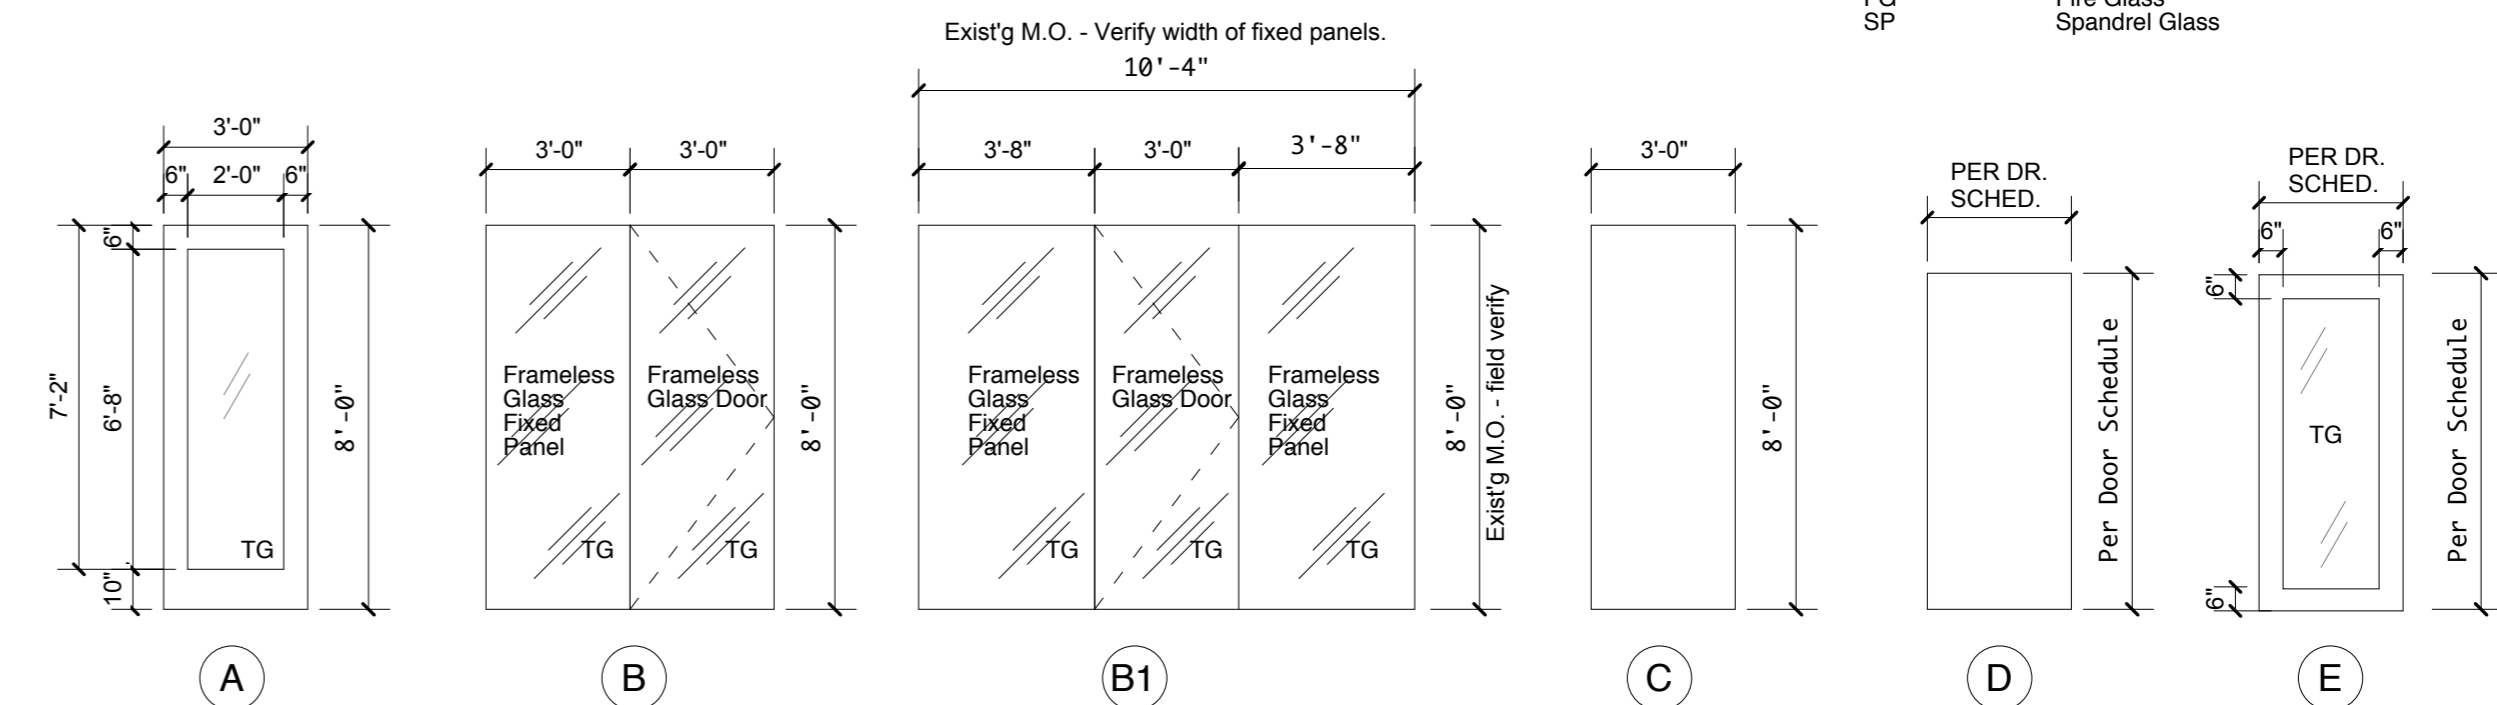

**DOOR TYPES**

1/4" = 1'-0"

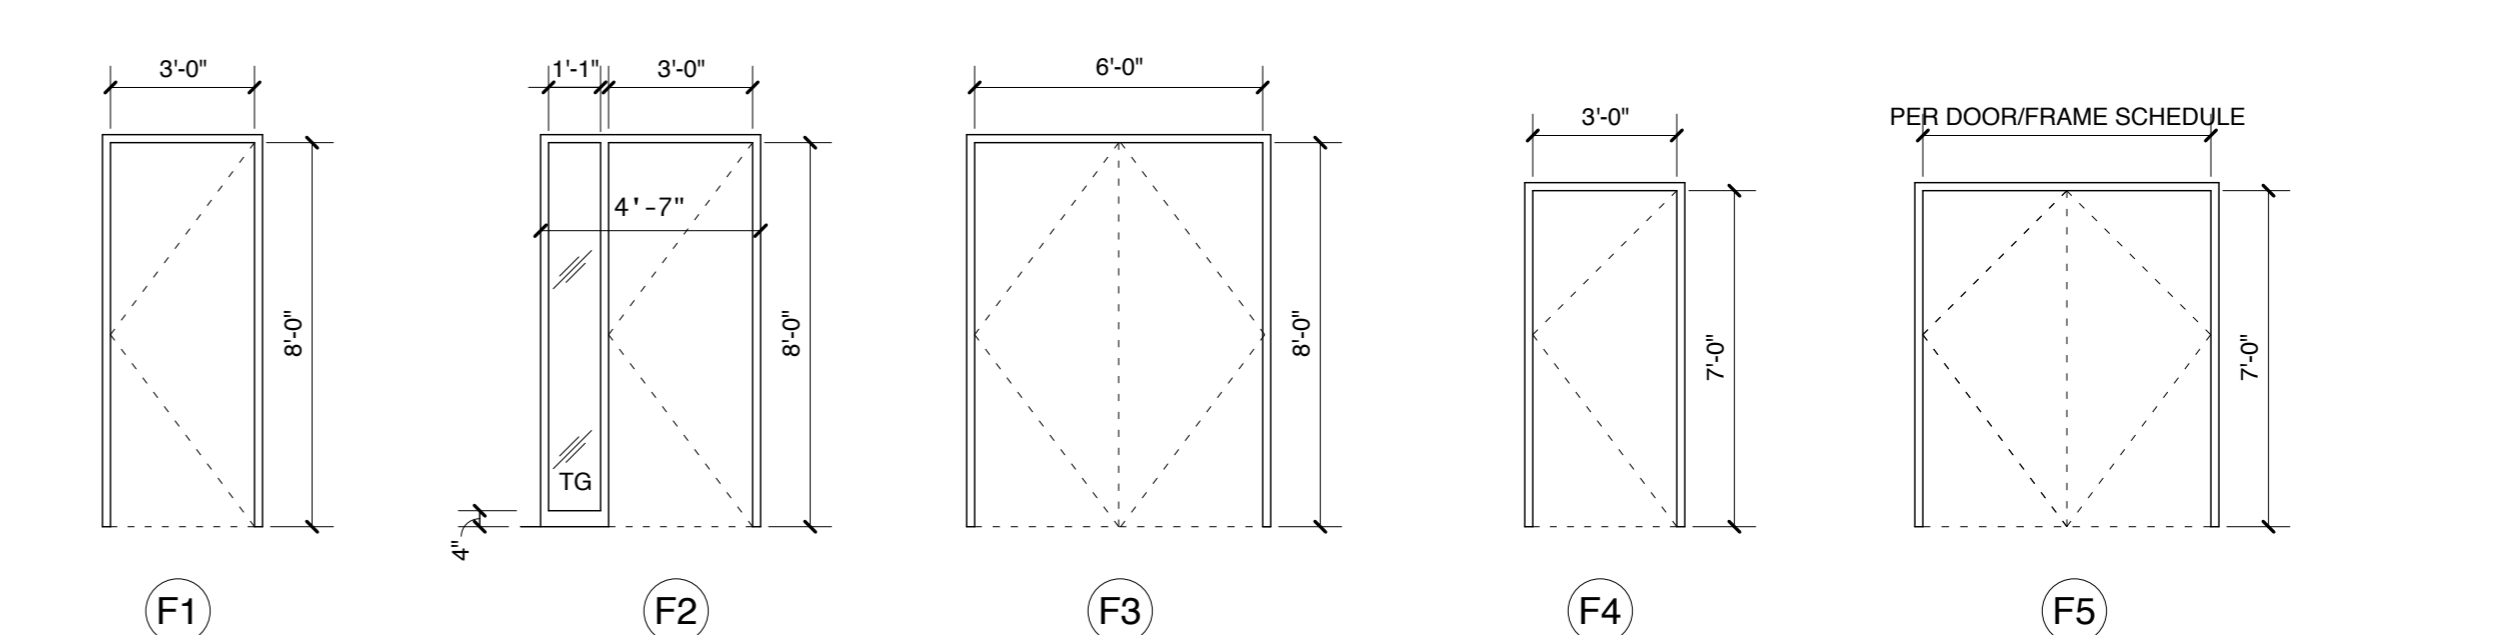

**FRAME TYPES**  
1. HM Frame Face Width 2", typ. unless noted otherwise  
2. Aluminum Frame Face Width 2", typ. unless noted otherwise  
1/4" = 1'-0"