


29 BLACK POINT ROAD
SCARBOROUGH, MAINE 04074
207-883-6307
WWW.GAWRONTURGEON.COM

**GAWRON
TURGEON**
ARCHITECTS, P.C.

EATON PEABODY
100 MIDDLE STREET
PORTLAND, MAINE

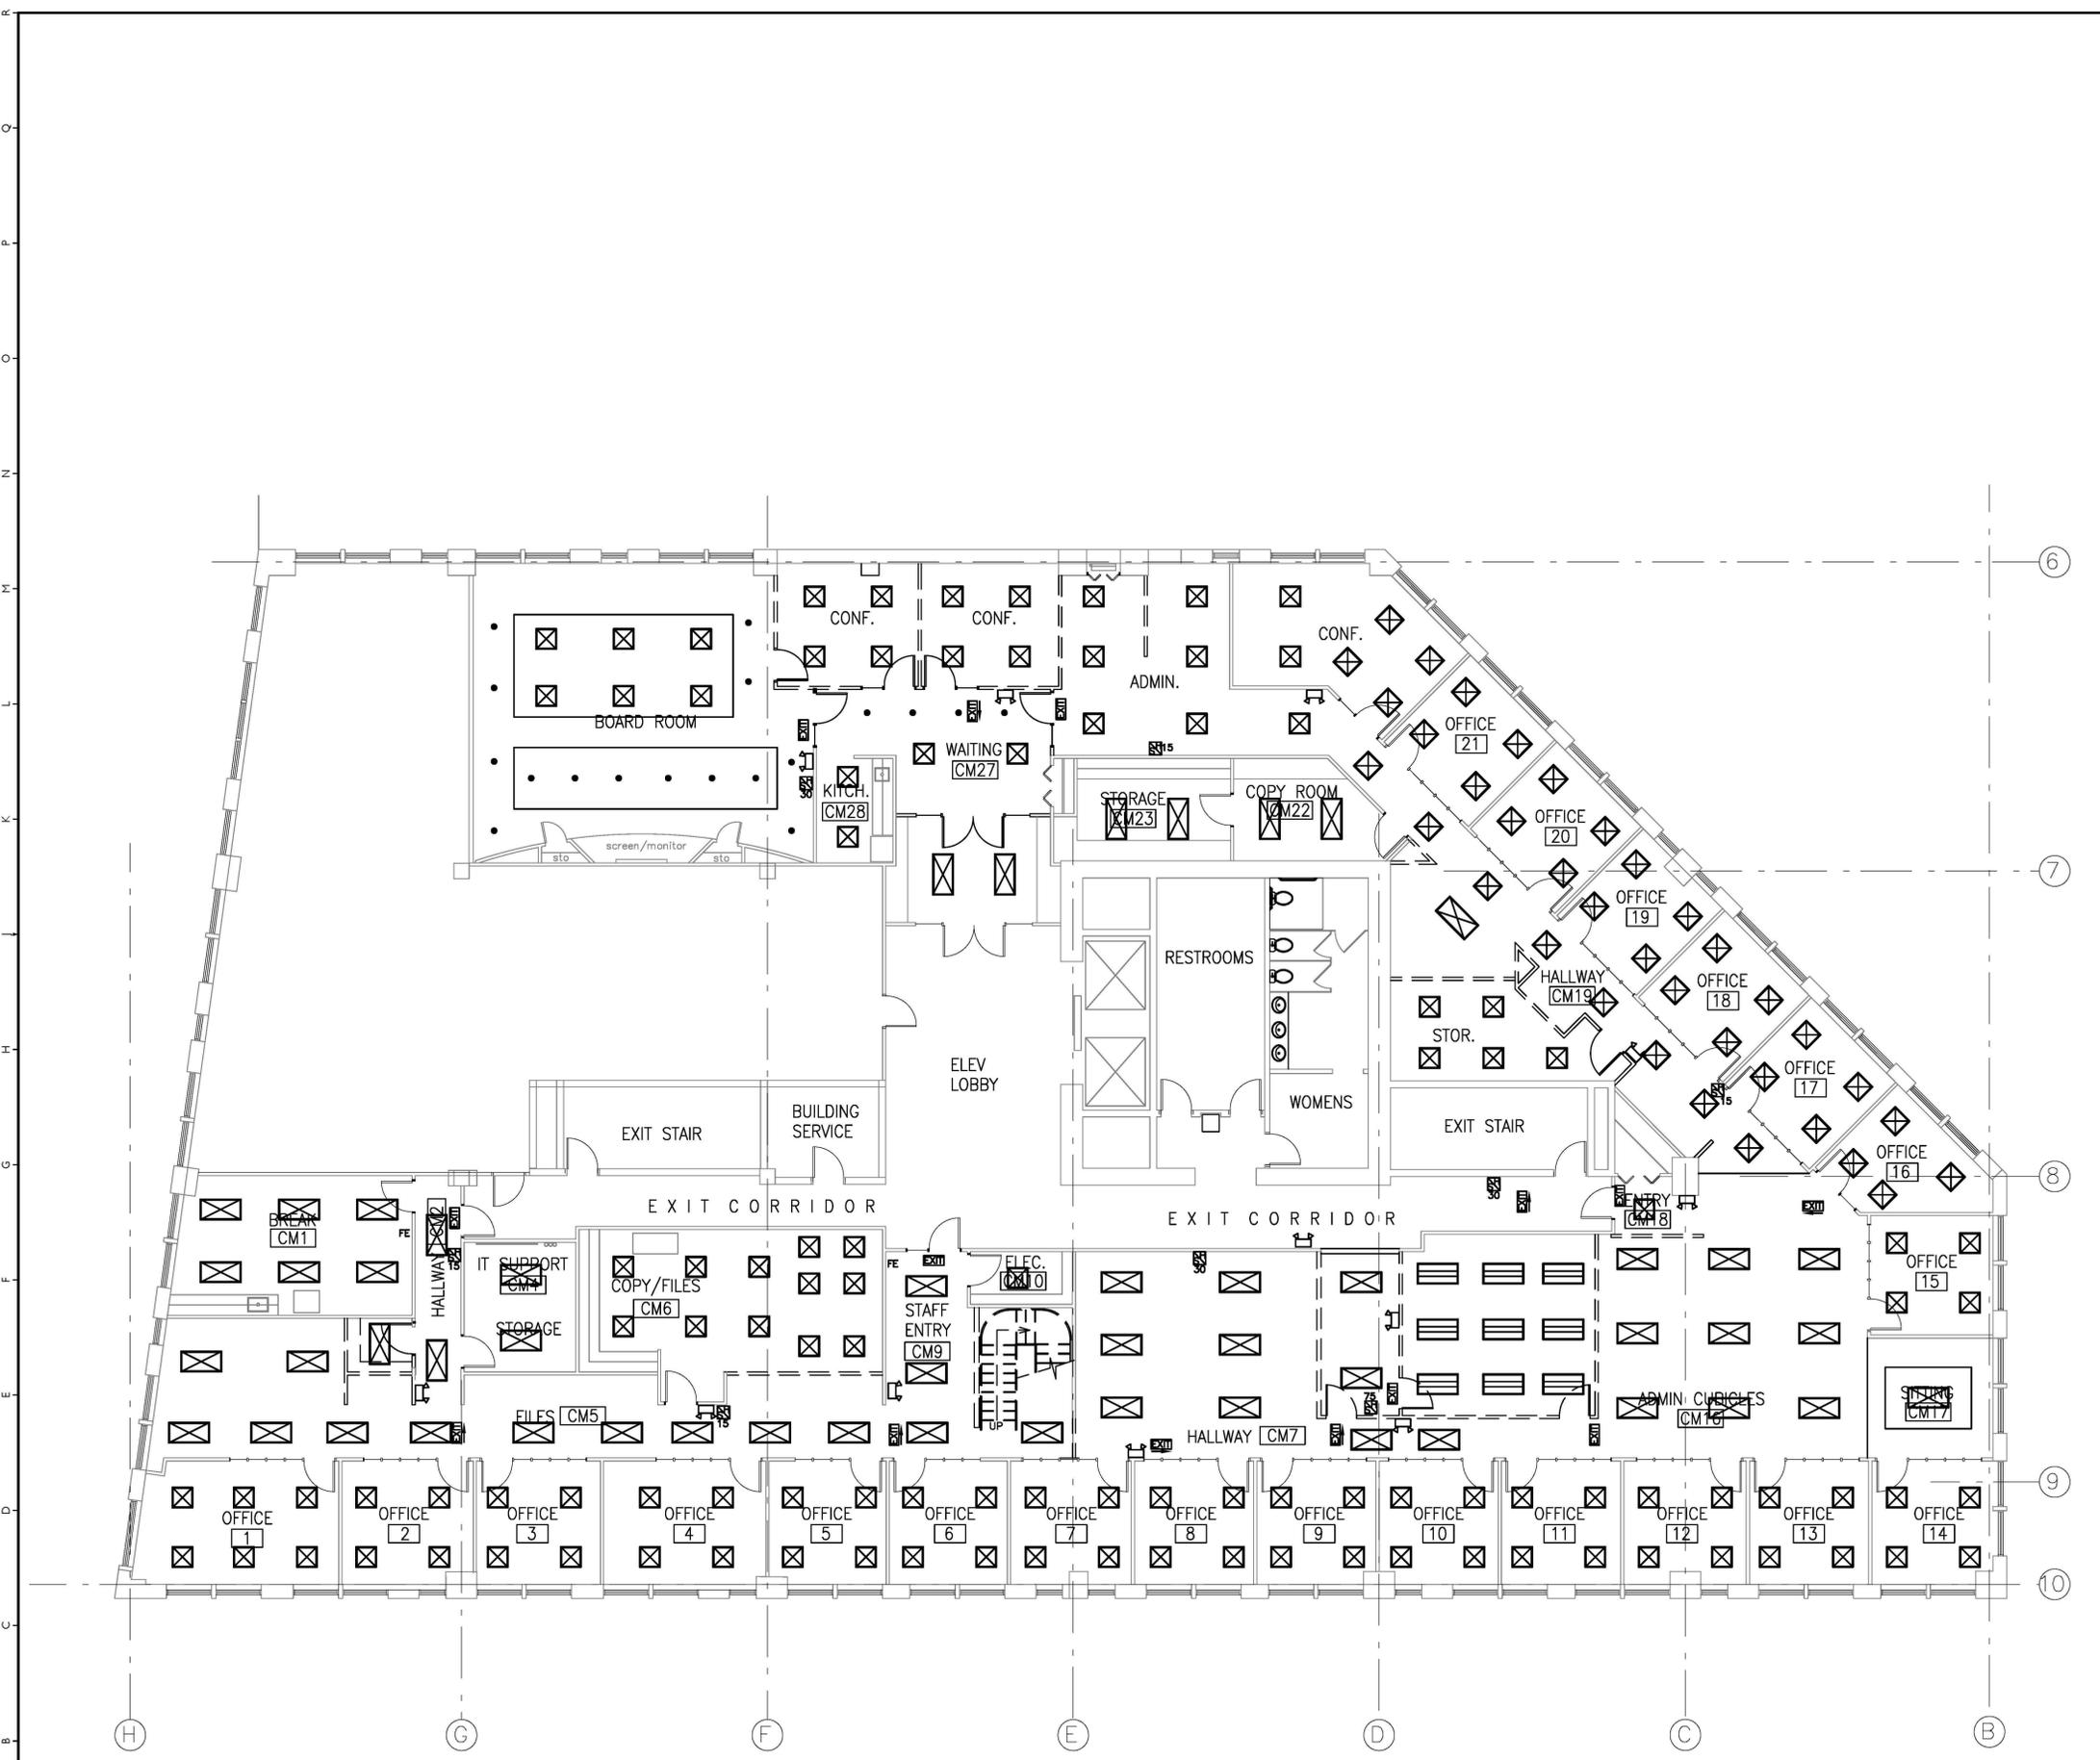

LIGHT FIXTURE LEGEND

- EXISTING EMERGENCY BATTERY UNIT
- EXISTING EXIT SIGN
- EXISTING HORN STROBE
- EXISTING FIRE EXTINGUISHER
- EXISTING 2x4 PARABOLIC
- EXISTING 2x2 PARABOLIC
- EXISTING 2x4 DIRECT INDIRECT
- EXISTING RECESSED DOWNLIGHT
- NEW LED RECESSED DOWNLIGHT
- NEW LED VANITY LIGHT

- NOTES:**
1. ALL EXISTING CEILING GRID AND TILES TO REMAIN—EXCEPT AS OTHERWISE INDICATED. REPLACE ANY AND ALL DAMAGED TILES TO MATCH BUILDING STANDARD. AUGMENT WITH NEW AS NECESSARY.
 2. ALL EXISTING LIGHTING FIXTURES TO REMAIN – SUPPLEMENT WITH NEW FIXTURES PER TENANTS REQUEST AND RELOCATE AS SHOWN ON REFLECTED CEILING PLAN.
 3. ALL EXISTING LIFE SAFETY DEVICES TO REMAIN AS IS
 4. ADD NEW LIFE SAFETY DEVICES AS NECESSARY PER CODE.
 5. INDIVIDUALLY SWITCH NEW CONFERENCE ROOMS.

REVISIONS		
#	DATE	DESCRIPTION

DATE:	11-29-16
PROJECT #:	080216
DRAWN BY:	DLP
CHECKED BY:	MET
DRAWING SCALE:	AS NOTED

SHEET TITLE
EXISTING
SECOND FLOOR
REFLECTED CEILING
PLAN
LIFE SAFETY

A300

© COPYRIGHT 1985-2008
REPRODUCTION OR REUSE OF THIS
DOCUMENT WITHOUT WRITTEN
PERMISSION OF GAWRON TURGEON
ARCHITECTS IS PROHIBITED.

A1 EXISTING SECOND FLOOR REFLECTED CEILING PLAN - LIFE SAFETY

A17 LEGEND



1/8"=1'-0"

1 2 3 4 5 6 7 8 9 10 11 12 13 14 15 16 17 18 19 20