



ELECTRICAL / LIGHTING LEGEND

S	SPRINKLER HEAD, CEILING MOUNTED
S _{WALL}	SPRINKLER HEAD, WALL MOUNTED
SP	SPRINKLER HEAD, UP
[Hatched Box]	MECHANICAL SUPPLY / RETURN
[Circle with Dot]	SPEAKER
[Circle with Horizontal Line]	TRACK LIGHT
[Dashed Line]	4' OR 8' FLORESCENT TUBE FIXTURE
[Square with X]	SECURITY CAMERA
[Circle with Center Dot]	RECESSED DOWNLIGHT
[Circle with Center Dot and Line]	CEILING MOUNTED LIGHT
[Circle with Center Dot and Fan]	CEILING MOUNTED LIGHT 4 FAN
[Square with Line]	WALL SCONCE
[Circle with Plus]	CEILING MOUNTED DUPLEX OUTLET
[Circle with Plus]	BLANK PLATE COVER
[Dashed Line]	EXPOSED SPRINKLER PIPE
EXIT	EXIT SIGN
[Square with E]	EMERGENCY LIGHT

1 EXISTING REFLECTED CEILING PLAN
 A102 SCALE: 1/4"=1'-0"

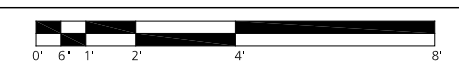

- GENERAL NOTES:
- EXISTING FIXTURES SHOWN IN APPROXIMATE LOCATION
 - PRIME AND PAINT ALL CEILING SURFACES WITHIN TENANT SPACE. PROTECT EXISTING SPRINKLER HEADS TO REMAIN.
 - PROTECT EXISTING ILLUMINATED EXIT SIGNS AND EMERGENCY LIGHT FIXTURES TO REMAIN.

 

ROOT(ed) YOGA STUDIO
 36 MARKET STREET
 PORTLAND, MAINE 04101

EXISTING REFLECTED CEILING PLAN
 SHEET SIZE: 22" x 34"
 DATE: 07/25/2016
 ISSUED FOR/REVISION:
 DRAWN BY: B+W
 Copyright 2016 Barba + Wheellock