
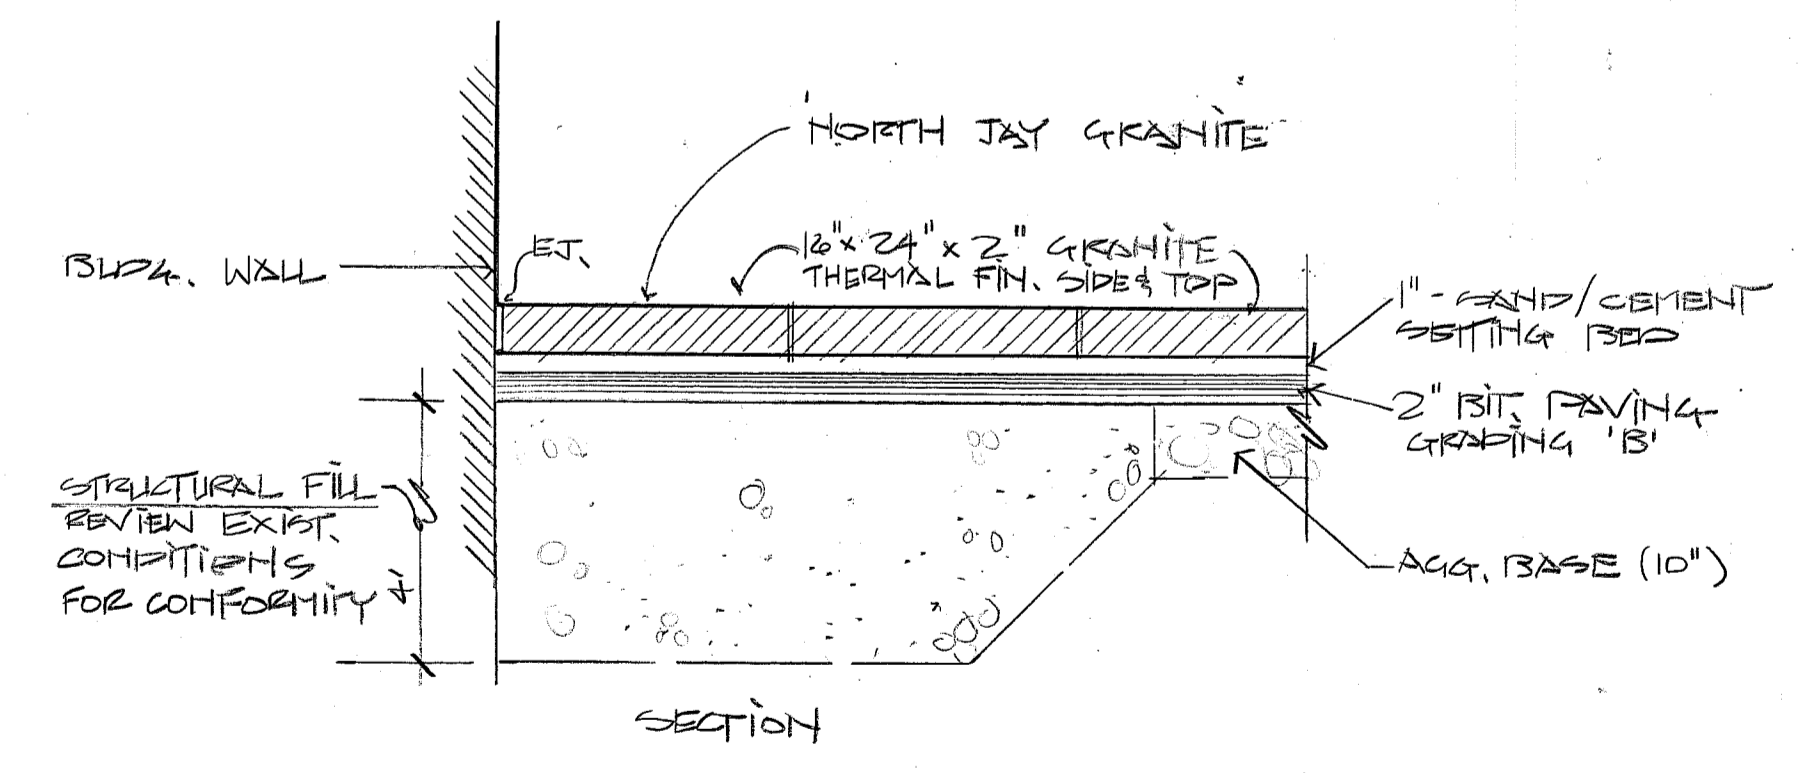


SITE PLAN
SCALE: 3/16" = 1'-0"
0 5 10 20 30
FEET

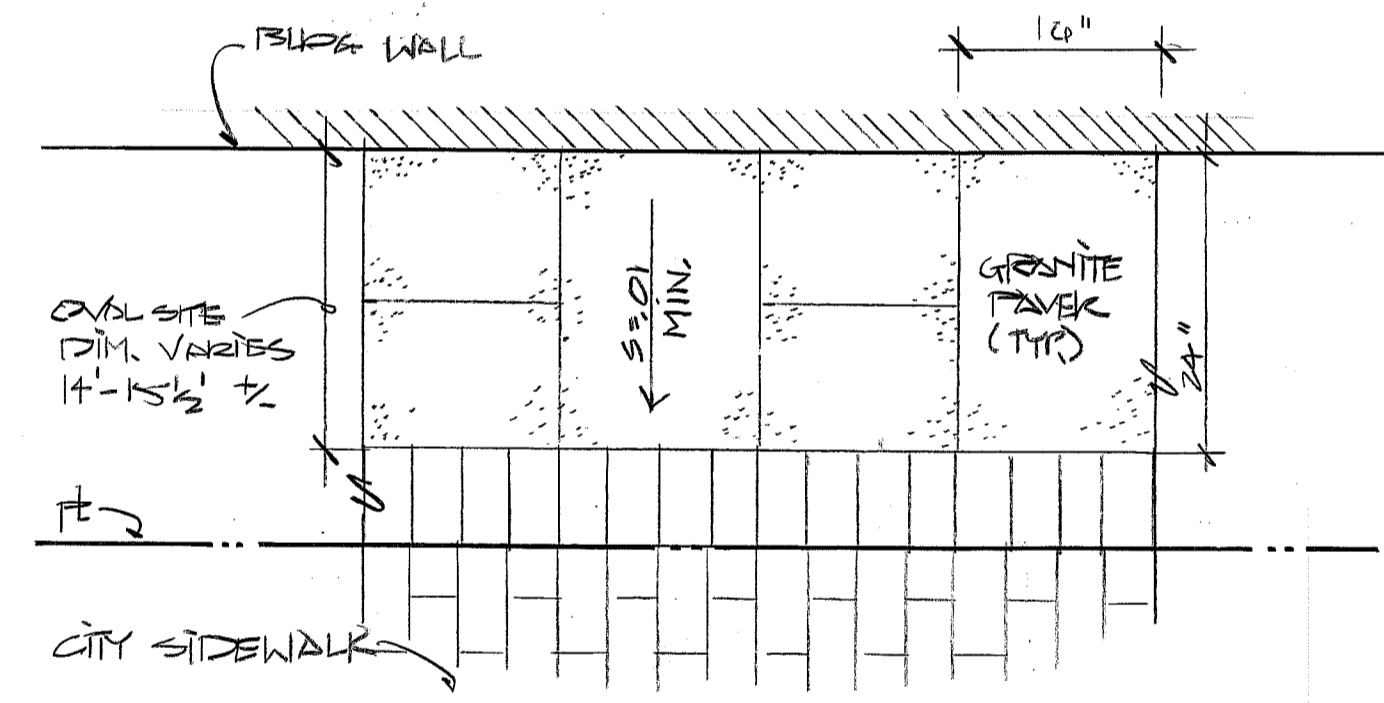

GRANITE PAVING DETAIL
1/3