



DOOR AND HARDWARE NOTES:
 1. SLIDING BARN DOORS FOR TOILET ROOMS - All products from Real Sliding Hardware Co. Door: Cedar Horizontal Plank Barn Door, BDK-CR-3061-R, 30"x85". Sliding Rail System: Aero Sliding Barn Door Rail System, 5 ft. length, oil rubbed bronze. "T" style bottom guide. SF-AE04K. Push/Pull Set: Swiss Rod 12" Rod, 9" Flush Pull, Oil Rubbed Bronze. P-RC-SWSET Privacy Lock: Teardrop Privacy Lock, Black/Orb, DH-RC-TRDP-K
 2. All hollow metal frames to be fully welded.


Door Schedule									
Mark	Width	Height	Comments	Door Hardware	Fire Rating	Door Panel Material	Door Panel Type	Frame Material	Frame Type
101	3' - 0"	7' - 0"	SLIDING POCKET-DOOR	SLIDING BARN-DOOR PRIVACY SET		WOOD	P	WOOD	
102	3' - 0"	7' - 0"	SLIDING POCKET-DOOR	SLIDING BARN-DOOR PRIVACY SET			P	WOOD	
103A	5' - 10"	7' - 11"	EXISTING DOOR	N/A	N/A	N/A	N/A	N/A	
103B	3' - 0"	7' - 0"	ALARMED EGRESS DOOR	PANIC HARDWARE WITH ALARM	1 1/2 HR	HM	F	HM	90 MIN.
104	3' - 0"	7' - 0"		STOREROOM FUNCTION	NONE	WOOD	F	HM	
105	2' - 6"	7' - 0"	DOUBLE SWING KITCHEN DOOR	DOUBLE SWING	NONE	HM	N	HM	
106	3' - 0"	7' - 0"	INSULATED DOOR BY COLD STORAGE MFR.	STOREROOM FUNCTION	NONE	N/A	F	N/A	
202	3' - 0"	7' - 0"		STOREROOM FUNCTION	NONE	WOOD	F	HM	

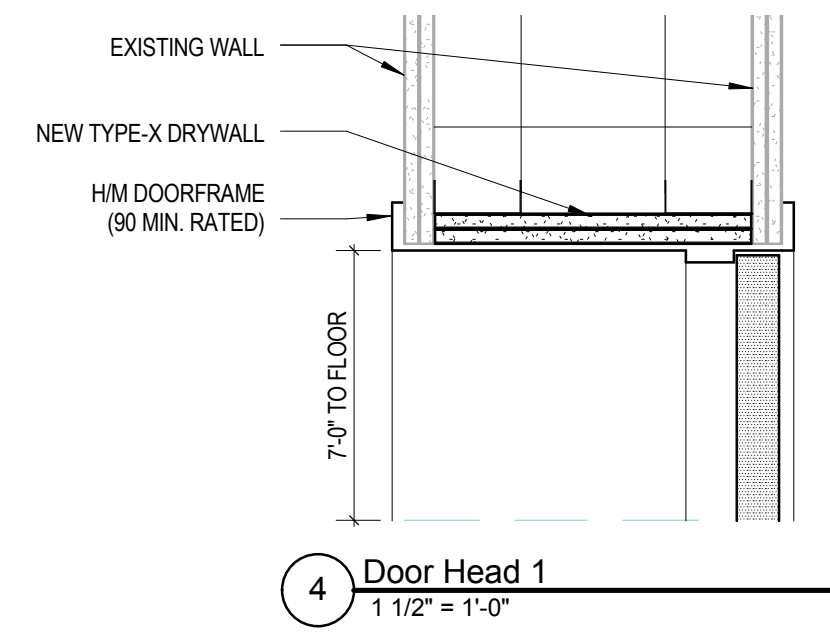


4 Door Head 1
1 1/2' = 1'-0"

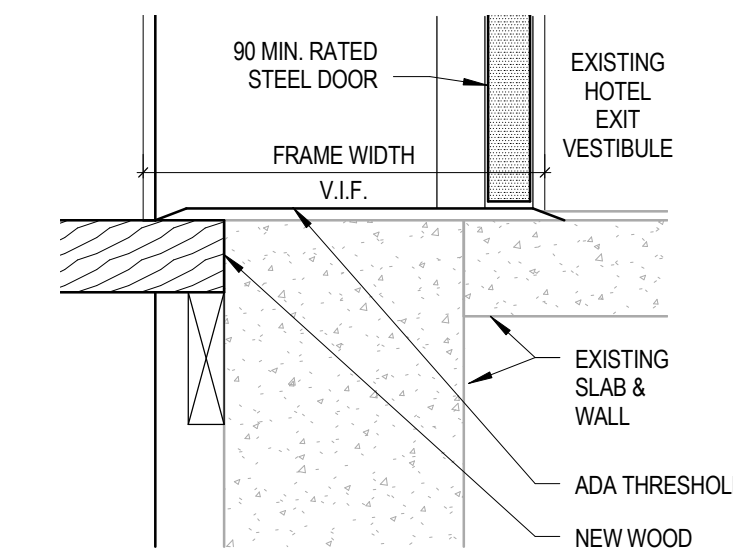

3 Door Threshold 1
1 1/2' = 1'-0"

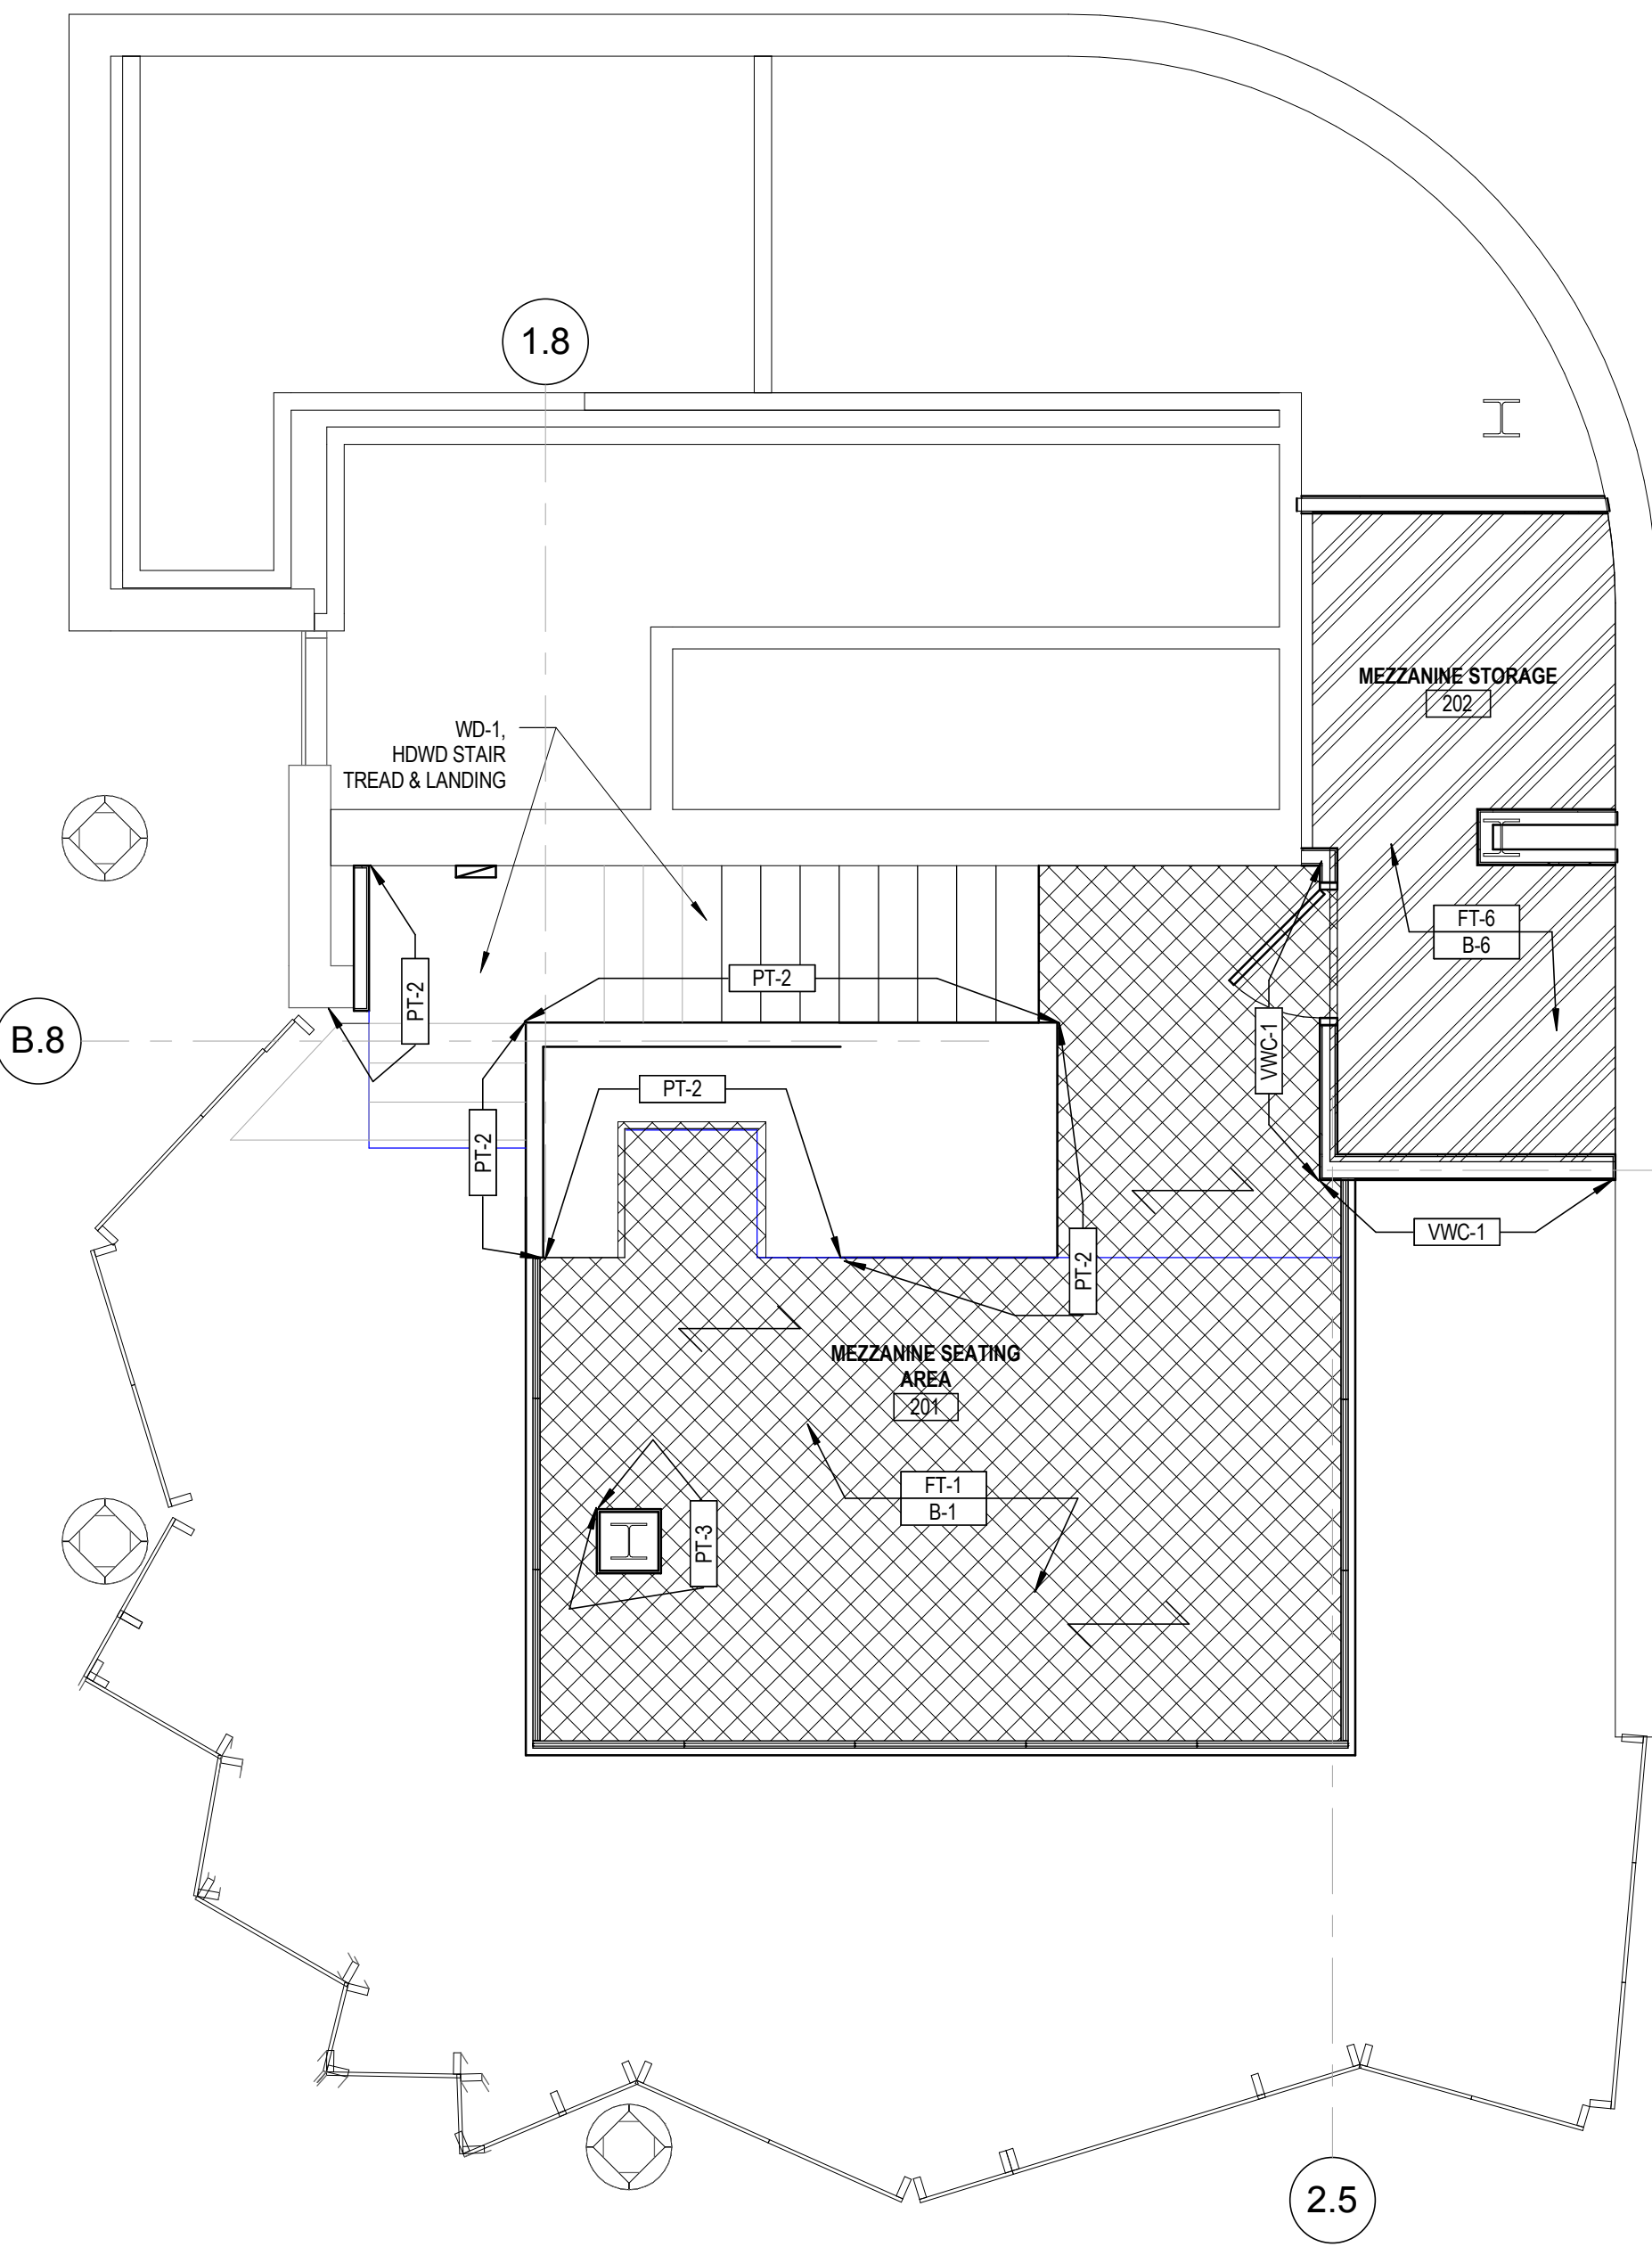

2 Mezzanine Floor Finish Plan
1/4" = 1'-0"

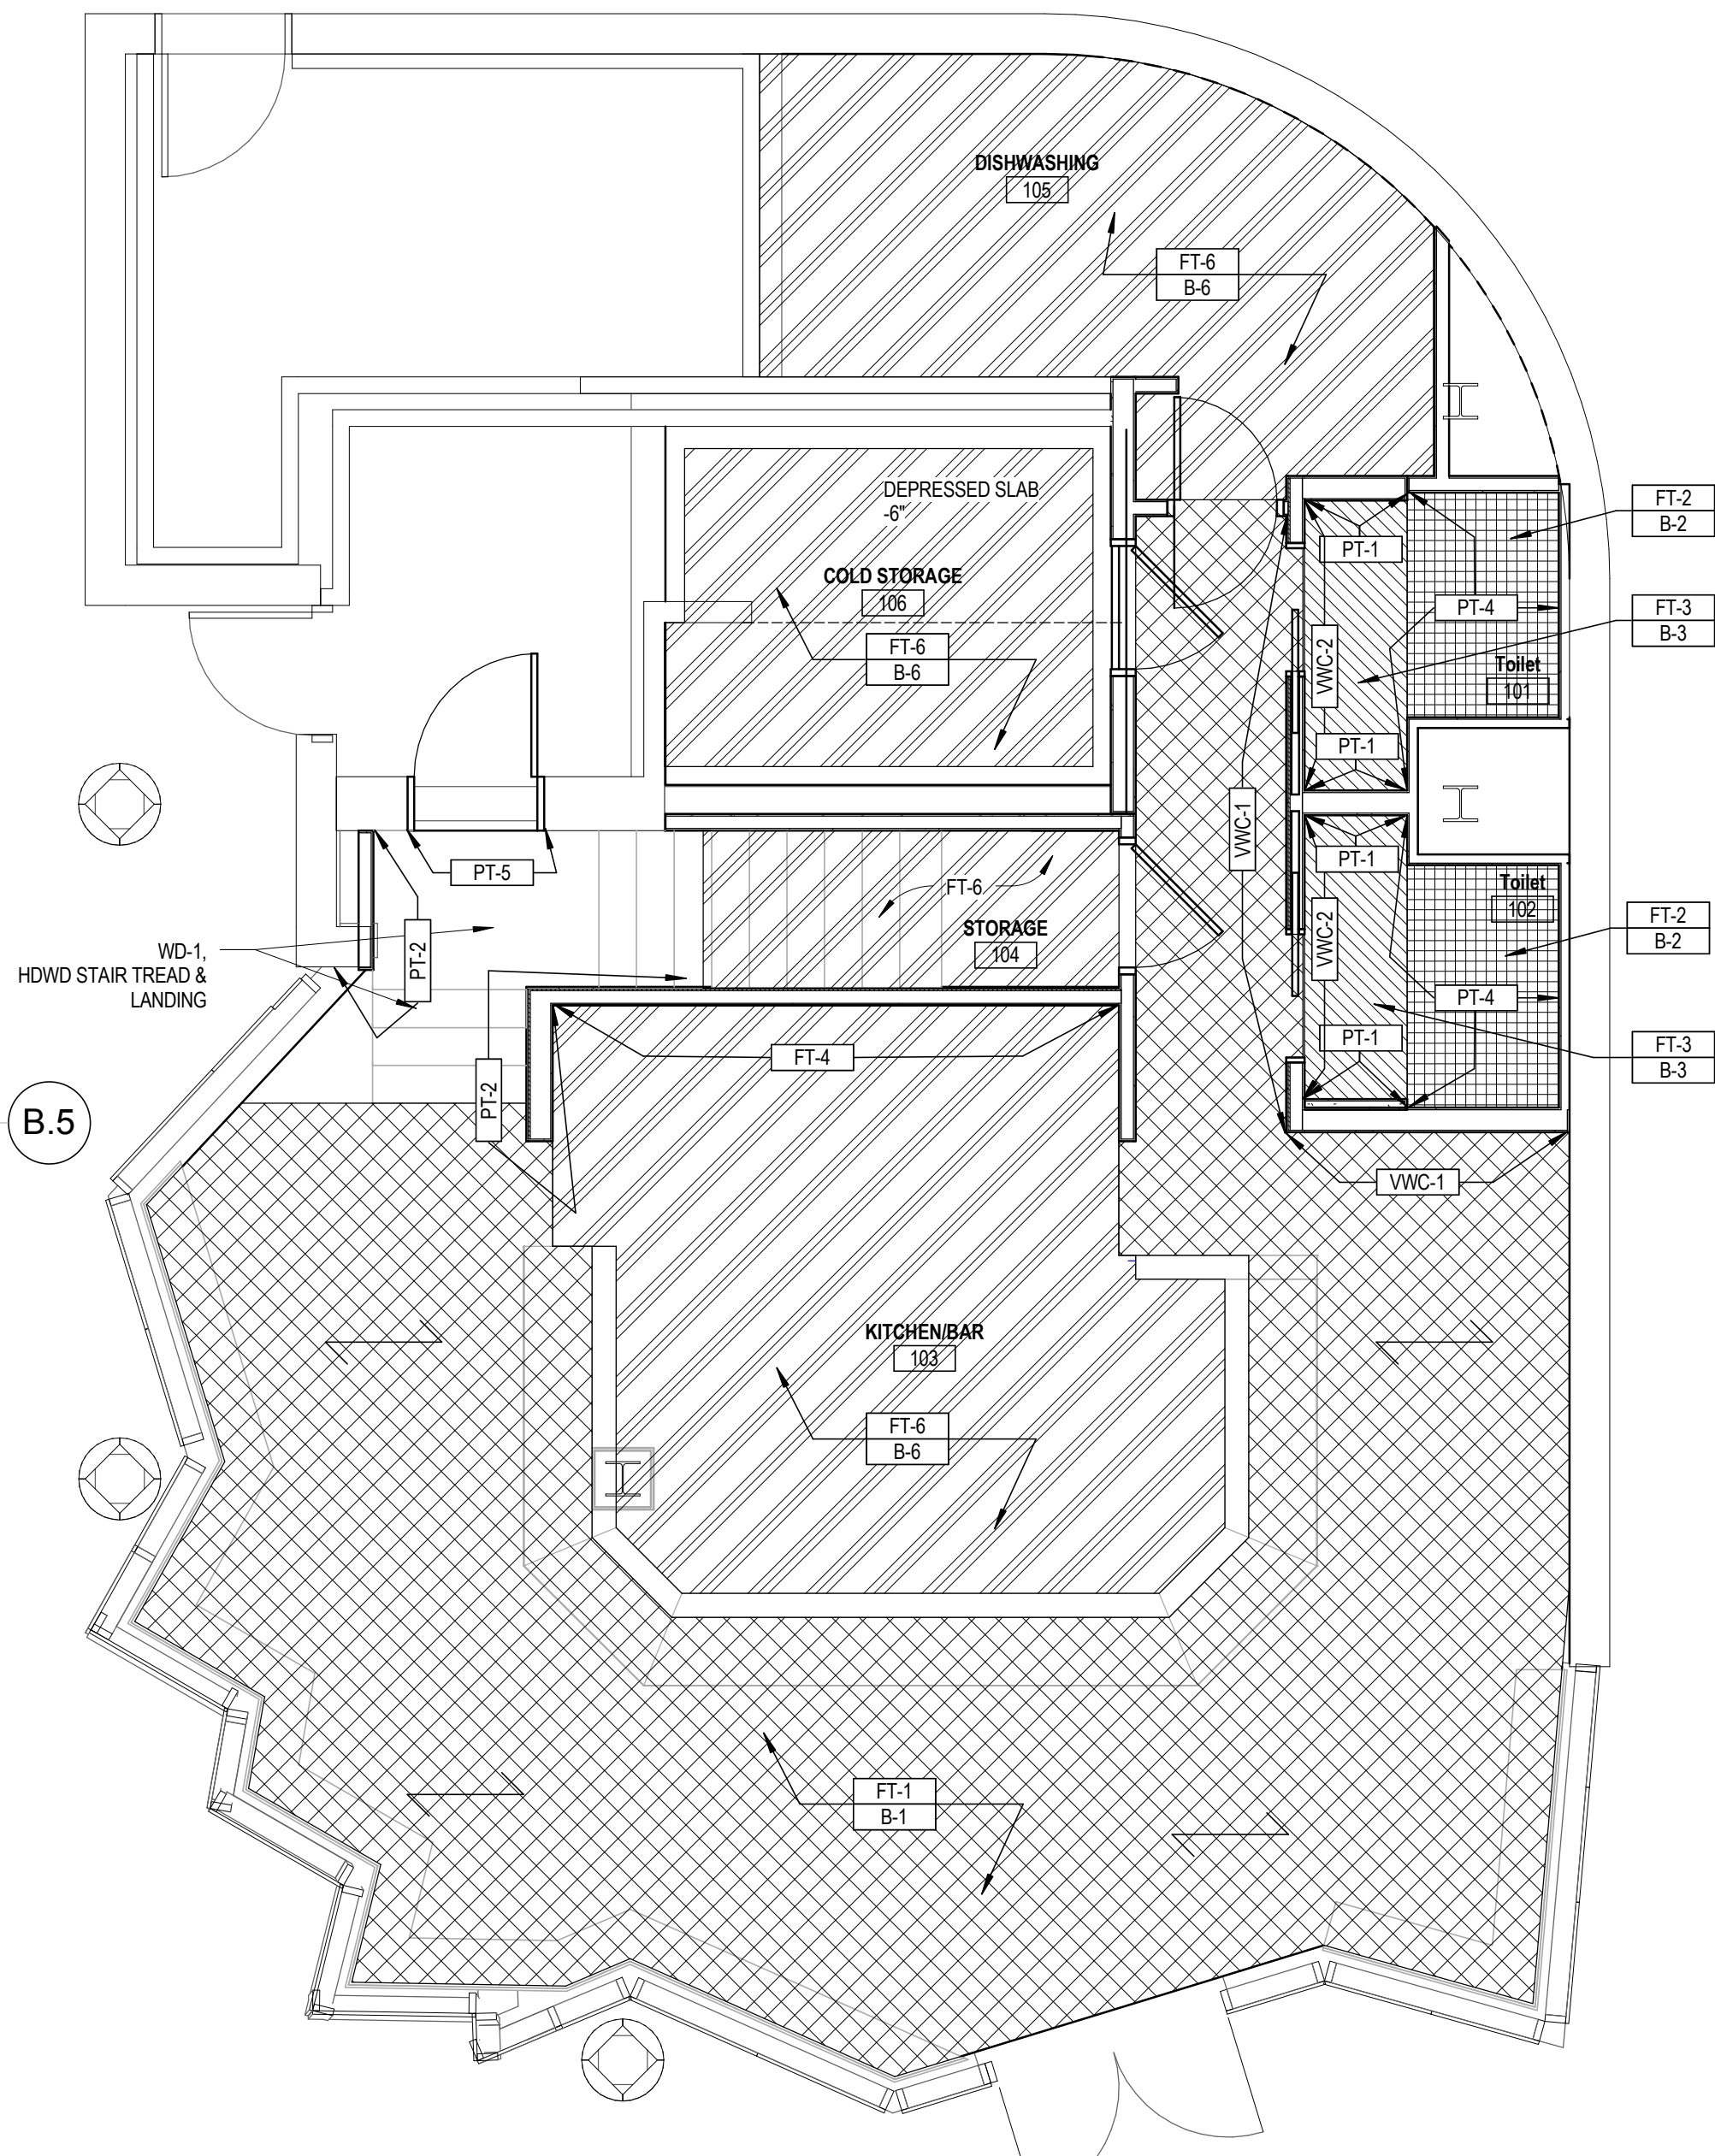

1 Ground Floor Finish Plan
1/4" = 1'-0"

FINISH LEGEND			
TILE			
CODE	DESCRIPTION	MANUFACTURER	FINISH / COLOR
FT-1	PORCELAIN TILE STYLE: American Heritage SIZE: 9" x 36" Rectified THICKNESS: 1/2" COF: >0.50 Wet / >0.60 Dry	MARAZZI	ULCH Saddle, Floors
FT-2	PORCELAIN TILE STYLE: Dom Khadi SIZE: 20" x 20" THICKNESS: COF: >60 Wet / >0.60 Dry	DOM CERAMICHE	DKH520 KHADI BEIGE - 584/MQ, Toilet
FT-3	PORCELAIN TILE STYLE: Dom Khadi SIZE: 20" x 20" THICKNESS: COF: >60 Wet / >0.60 Dry	DOM CERAMICHE	DKH520 KHADI GREY - 584/MQ, Toilet Sink Area
FT-4	ACCENT STONE VENEER STYLE: Calam Bamboo SIZE: 24" x 48" Field Tile	DALTILE - SLIMLITE™ SLATE & QUARTZITE - NATURAL STONE	SILVER S196, Accent Stone Veneer
FT-5	WALL TILE STYLE: Rittenhouse Square SIZE: 3 X 6 Wall Tile THICKNESS: 5/16" COF: >60 Wet / >0.60 Dry	DALTILE	ARCTIC WHITE 0190 (2), Bar
FT-6	QUARRY TILE STYLE: Quarry Textures SIZE: 6 x 6 Panels THICKNESS: 1/2" COF: >0.60 Wet / >0.60 Dry GROUT: 1/8"	DALTILE	ADOBE BROWN 0705 (2), Kitchen/Bar, Cold Storage, Storage 104 and Dishwashing
BASE			
B-1	PORCELAIN TILE STYLE: American Heritage SIZE: 6" x 36" Rectified THICKNESS: 1/2" COF: >0.50 Wet / >0.60 Dry	MARAZZI	ULCH Saddle,
B-2	BASE TILE STYLE: Dom Khadi SIZE: 3 1/8" x 13" THICKNESS: 3/8" COF: >60 Wet / >0.60 Dry	DOM CERAMICHE	DKH820 BATTISCOPIA BEIGE, Toilet
B-3	PORCELAIN TILE STYLE: Dom Khadi SIZE: 3 1/8" x 13" THICKNESS: 3/8" COF: >60 Wet / >0.60 Dry	DOM CERAMICHE	DKH840 BATTISCOPIA BEIGE, Toilet
B-6	QUARRY COVE BASE STYLE: Quarry Textures SIZE: 5 x 6 Cove Base THICKNESS: 1/2" COF: >0.60 Wet / >0.60 Dry	DALTILE	Q-3565, Kitchen/Bar, Cold Storage, Storage 104 and Dishwashing
SOLID SURFACE			
SS-1	QUARTZ THICKNESS: 3/4" EDGE TREATMENT: Eased / Polished	DALTILE, ONE QUARTZ SURFACE	HONEYED MAHOAGANY - NQ94
SS-2	QUARTZ THICKNESS: 3/4" EDGE TREATMENT: Eased / Polished	DALTILE, ONE QUARTZ SURFACE	MARBELESQUE - NQ74
PAINT			
PT-1	PAINT ProMar 200 Zero VOC FINISH: Latex Eggshell	Sherwin Williams	PUSSYWILLOW - SW 7643, Walls
PT-2	PAINT ProMar 200 Zero VOC FINISH: Latex Eggshell	Sherwin Williams	SEALSKIN - SW7675, Walls
PT-3	PAINT ProMar 200 Zero VOC FINISH: Latex Semi-Gloss	Sherwin Williams	BLACK FOX - SW 7020, Columns, Trim & Metal
PT-4	PAINT ProMar 200 Zero VOC FINISH: Latex Semi-Gloss	Sherwin Williams	TANAGER - SW 6601, Toilet Walls
PT-5	PAINT ProMar 200 Zero VOC FINISH: Latex Semi-Gloss	Sherwin Williams	CRISP LINEN - SW 6378, Ceiling
PT-6	PAINT ProMar 200 Zero VOC FINISH: Latex Semi-Gloss	Sherwin Williams	DARKROOM - SW 7083, Ceiling
WOOD FINISH			
WD-1	HARDWOOD Light Stain Wood Classics Stain WOOD SPECIES: OAK	Sherwin Williams	TBD, Stair Treads
WD-2	PLASTIC LAMINATE WOOD SPECIES: Macassar Ebony	Sherwin Williams	TBD, Bar Face Panels, Toilet Vanity
VINYL WALLCOVERING			
VWC-1	VINYL WALLCOVERING PATTERN NAME: METEOR W PATTERN NO: 6427W REPEAT: 52" VERTICAL BACKING: X-Protect™ Wall PATTERN MATCH: RANDOM	CARNEGIE, XOREL	720, Dining and Bar
VWC-2	VINYL WALLCOVERING PATTERN NAME: CUSTOM GRAPHIC	DESIGNTEX, DIGITAL WALL	TBD, Toilet
ACOUSTICAL CEILING TILES			
ACT-1	ACOUSTICAL TILE STYLE: EDGE TYPE: FL SIZE:	PICTURE PANELS	STANDARD SOLID COLORED FABRIC PANELS - COLOR TBD

THIS DRAWING IS THE PROPERTY OF CANAL 5 STUDIO AND IS NOT TO BE COPIED OR REPRODUCED IN PART OR WHOLE. 2014 © CANAL 5 STUDIO

ISSUED FOR PERMIT
 DECEMBER 05, 2014

DOORS AND FINISHES

Scale: As indicated

Drawing Number
A72.1