




Date:

Property of **Go-de-Teck**
 Ade Management
 Jerome C. Ade
 P.O. Box 403
 Portland, ME 04112

4 City Center
 First Floor

4C-04

Floor Plan
 Last Rev

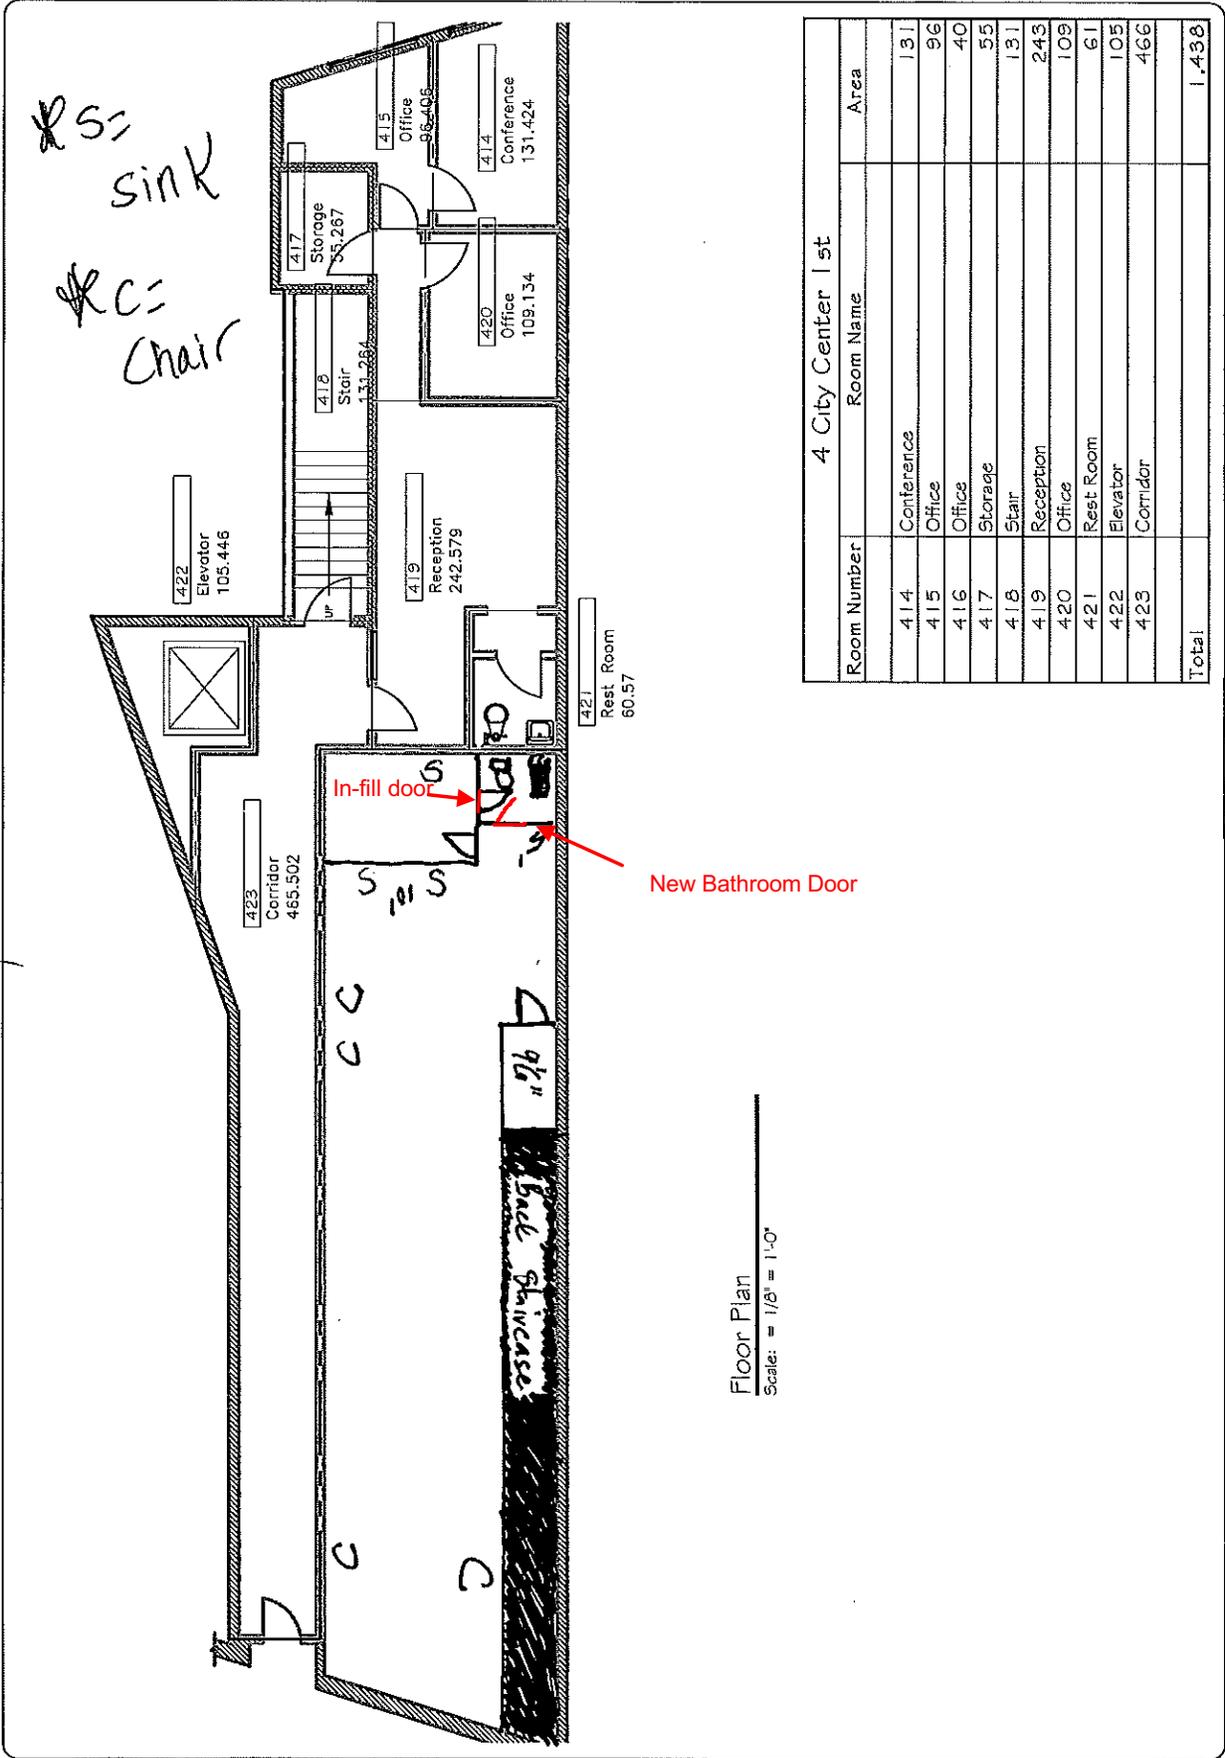

Room Number	Room Name	Area
414	Conference	131
415	Office	96
416	Office	40
417	Storage	55
418	Stair	131
419	Reception	243
420	Office	109
421	Rest Room	61
422	Elevator	105
423	Corridor	466
Total		1,438

Floor Plan
 Scale: = 1/8" = 1'-0"