

project name

Schlotterbeck Block

117 Preble Street
Portland, Maine

Schlotterbeck Block LLC

goduti/thomas architects

44 oak st.

portland, maine 04101

ph. 207-775-3184

fax 207-774-0846



DATE OF APPROVAL 12.15.2015

PLANNER Shukria Wiar

PROJECT NO. 2015-174


revisions

date

october 2015

sheet title

5th floor plan 2nd, 3rd, 4th floor plans

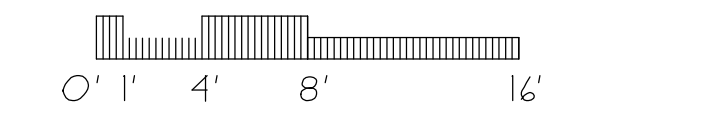

scale

1/8"=1'-0"

drawn by

MS

project number

brewer

sheet number