




Reviewed for Code Compliance
Inspections Division
Approved with Conditions

Date: 07/13/14

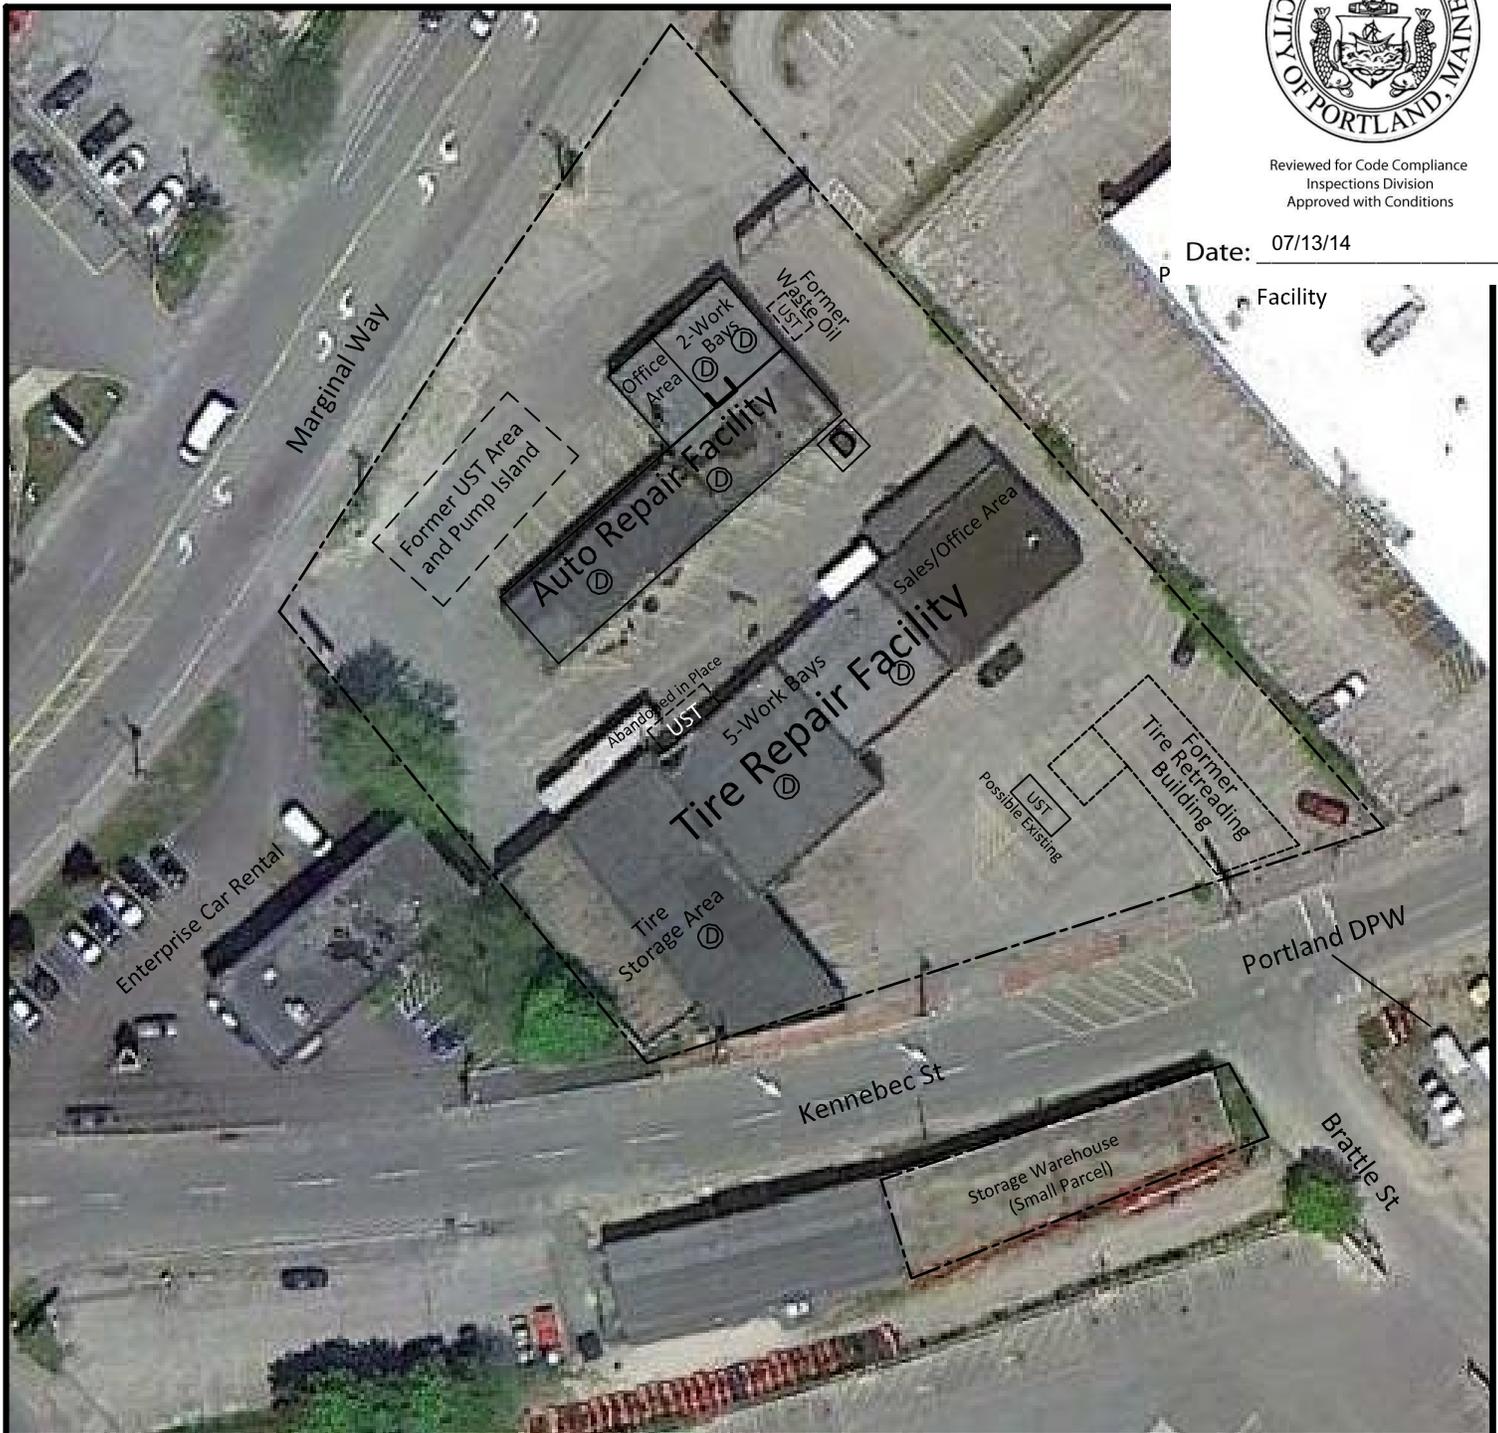

Facility

----- Property Line (Approximate)



Dumpster



Floor Drain



Wash Sink



NOTES: Base map Google Earth - 5/16/10.
Locations of depicted Site features are approximate.

FIGURE 2 Aerial Site Plan

Century Tire
185 Kennebec St
Portland, ME

SCALE: 1" = 60'

DATE: 08/15/13

MAI ENVIRONMENTAL
Compliance • Hydrogeology • Engineering • Permitting