


1 PROPOSED SITE PLAN
 $\frac{3}{8}'' = 1' - 0''$

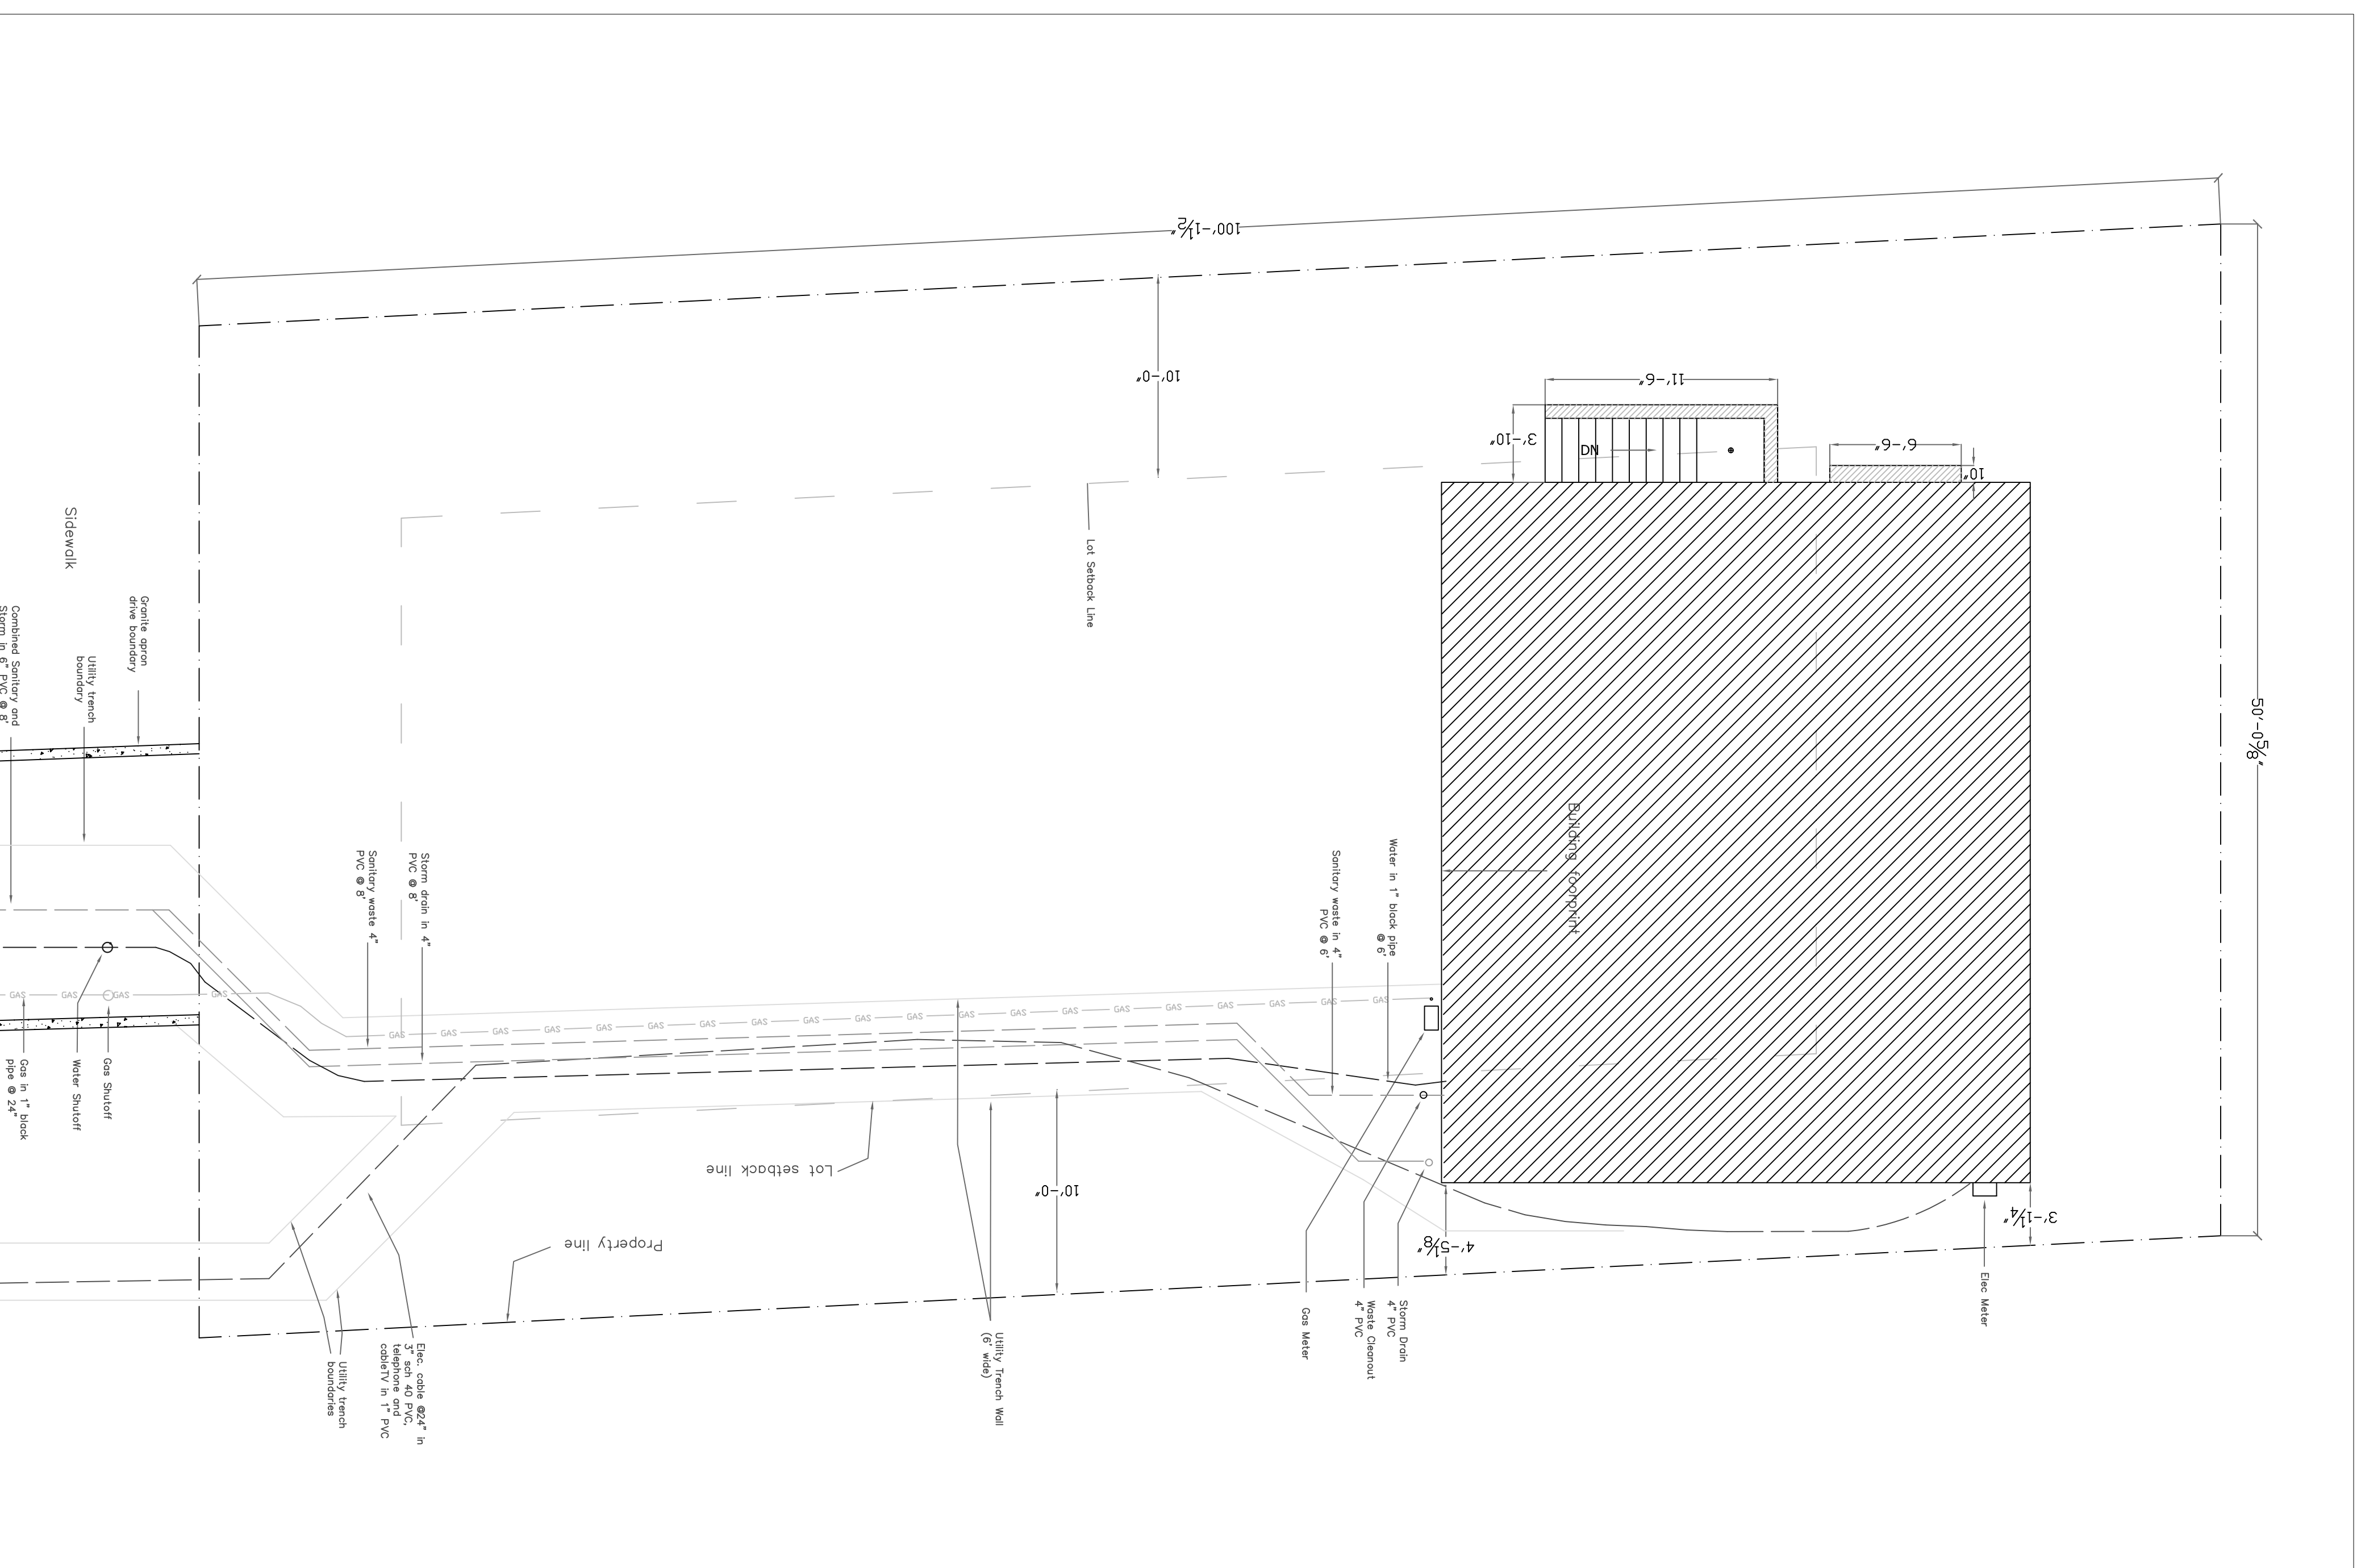

2 EXISTING SITE UTILS
 $\frac{3}{8}'' = 1' - 0''$

David Siegfried

44 Park Avenue Conversion

DESIGNER:

Janine Debanne

NOTES:

Title:

Site Views

Date:

2-Feb 2005

Drawing no.

A 1.3