


PENTHOUSE FLOOR PLAN
SCALE: 1/8"=1'-0"

REPLACE EXISTING DOOR w/ NEW WINDOW & MASONRY INFILL, TO MATCH

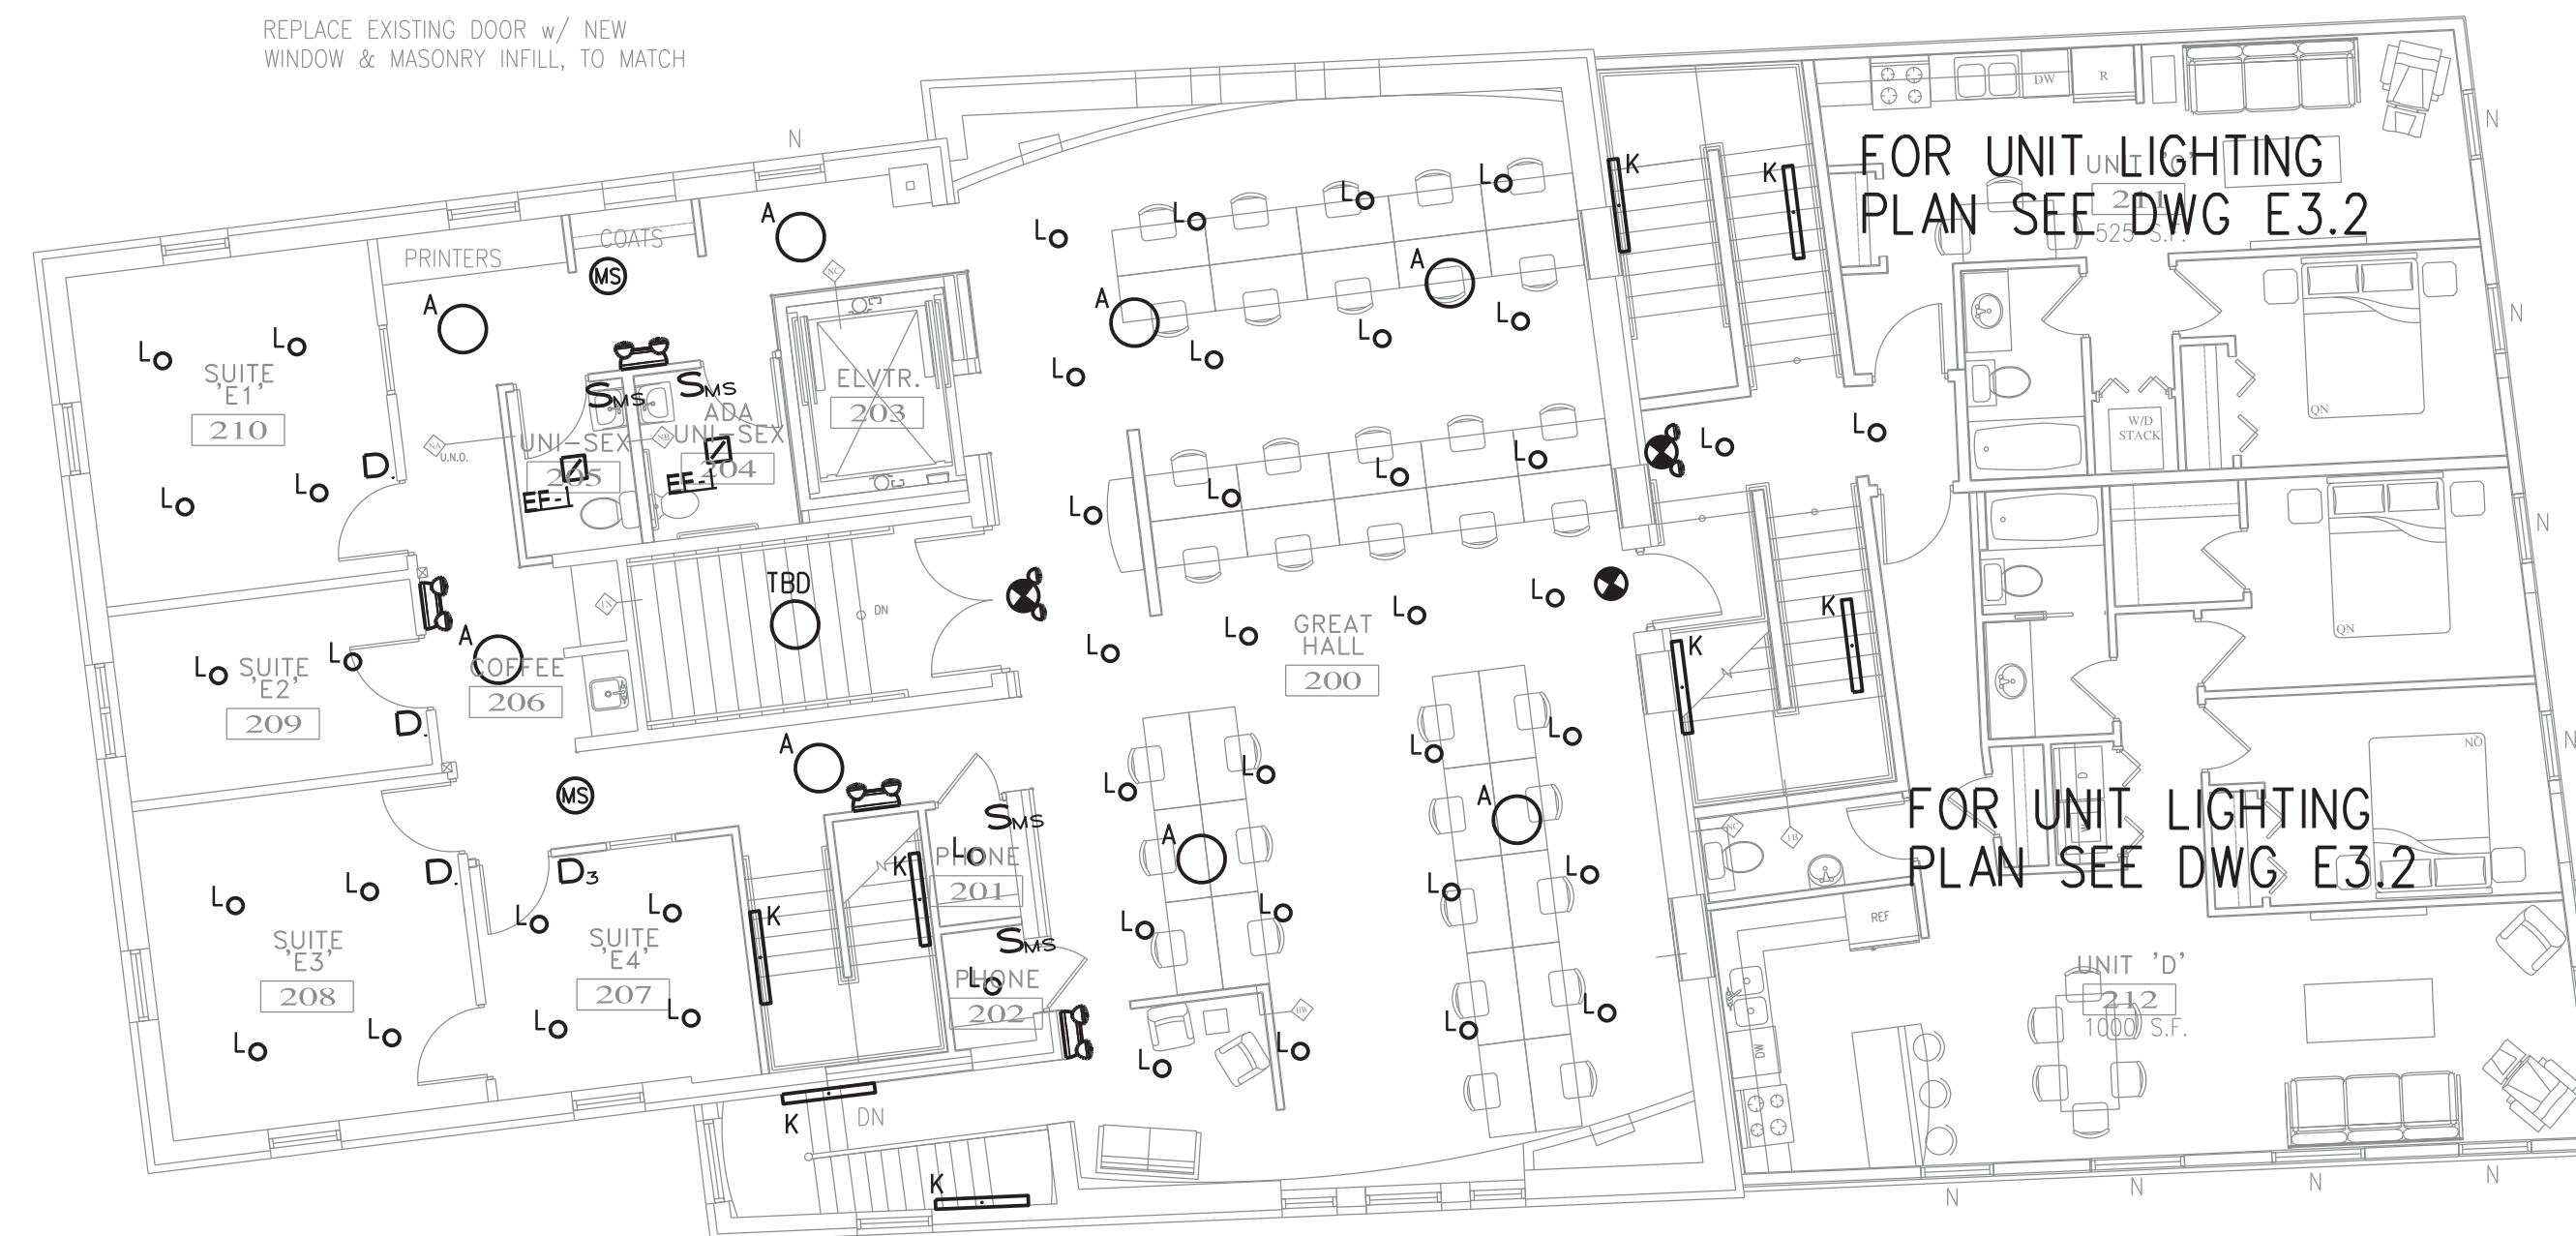


SECOND FLOOR PLAN
SCALE: 1/8"=1'-0"

FOR PERMIT 09-30-16



ALPHAarchitects
17 CHESTNUT STREET
PORTLAND, ME 04101
PHONE: 207.761.9500
FAX: 207.761.9595
design@alphaarchitects.com

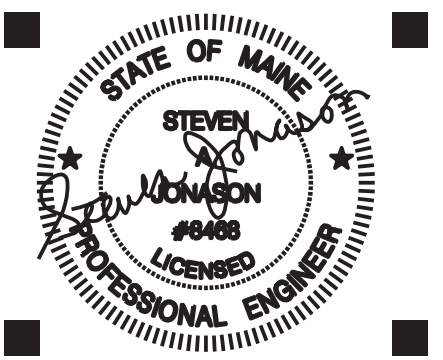

Station 415
415 Cumberland Avenue
Portland, ME. 04101

JOB: 16110

ISSUE DATE	
PRELIM	01-17-16
SFMO	-
CD's	-
REV. 1	-
REV. 2	-
PRINT	09-30-16

SECOND FLR & MEZZANINE LIGHTING PLAN

E2.1