



Reviewed for Code Compliance  
Inspection Division  
Approved with Conditions

Date: 06/09/16

**UNICAD** Inc.  
 574 W. 400th St.  
 Portland, ME 04106  
 Office: 207.846.3350  
 www.unicad.net

Fire Alarm Design & Drafting Services


JOB	UNICAD JOB #16319
DRAWN	WAYNE B. HAWES
CHECKED	NICET # 90496
DATE	5/10/2016
REVISION	
SCALE	

**EASTMAN BLOCK CONDOS**  
**11 BROWN STREET**  
**PORTLAND, MAINE 04101**  
**THIRD FLOOR FIRE ALARM PLAN**

**CUNNINGHAM**  
**Security Systems**  
 10 Princes Point Road, Yarmouth, Maine 04096  
 Office: 207.846.3350 • Fax: 207.846.6080

REVISION	0	ISSUED FOR REVIEW & APPROVAL	5/10/2016
DESCRIPTION			
DATE			

RESERVED FOR CITY STAMP

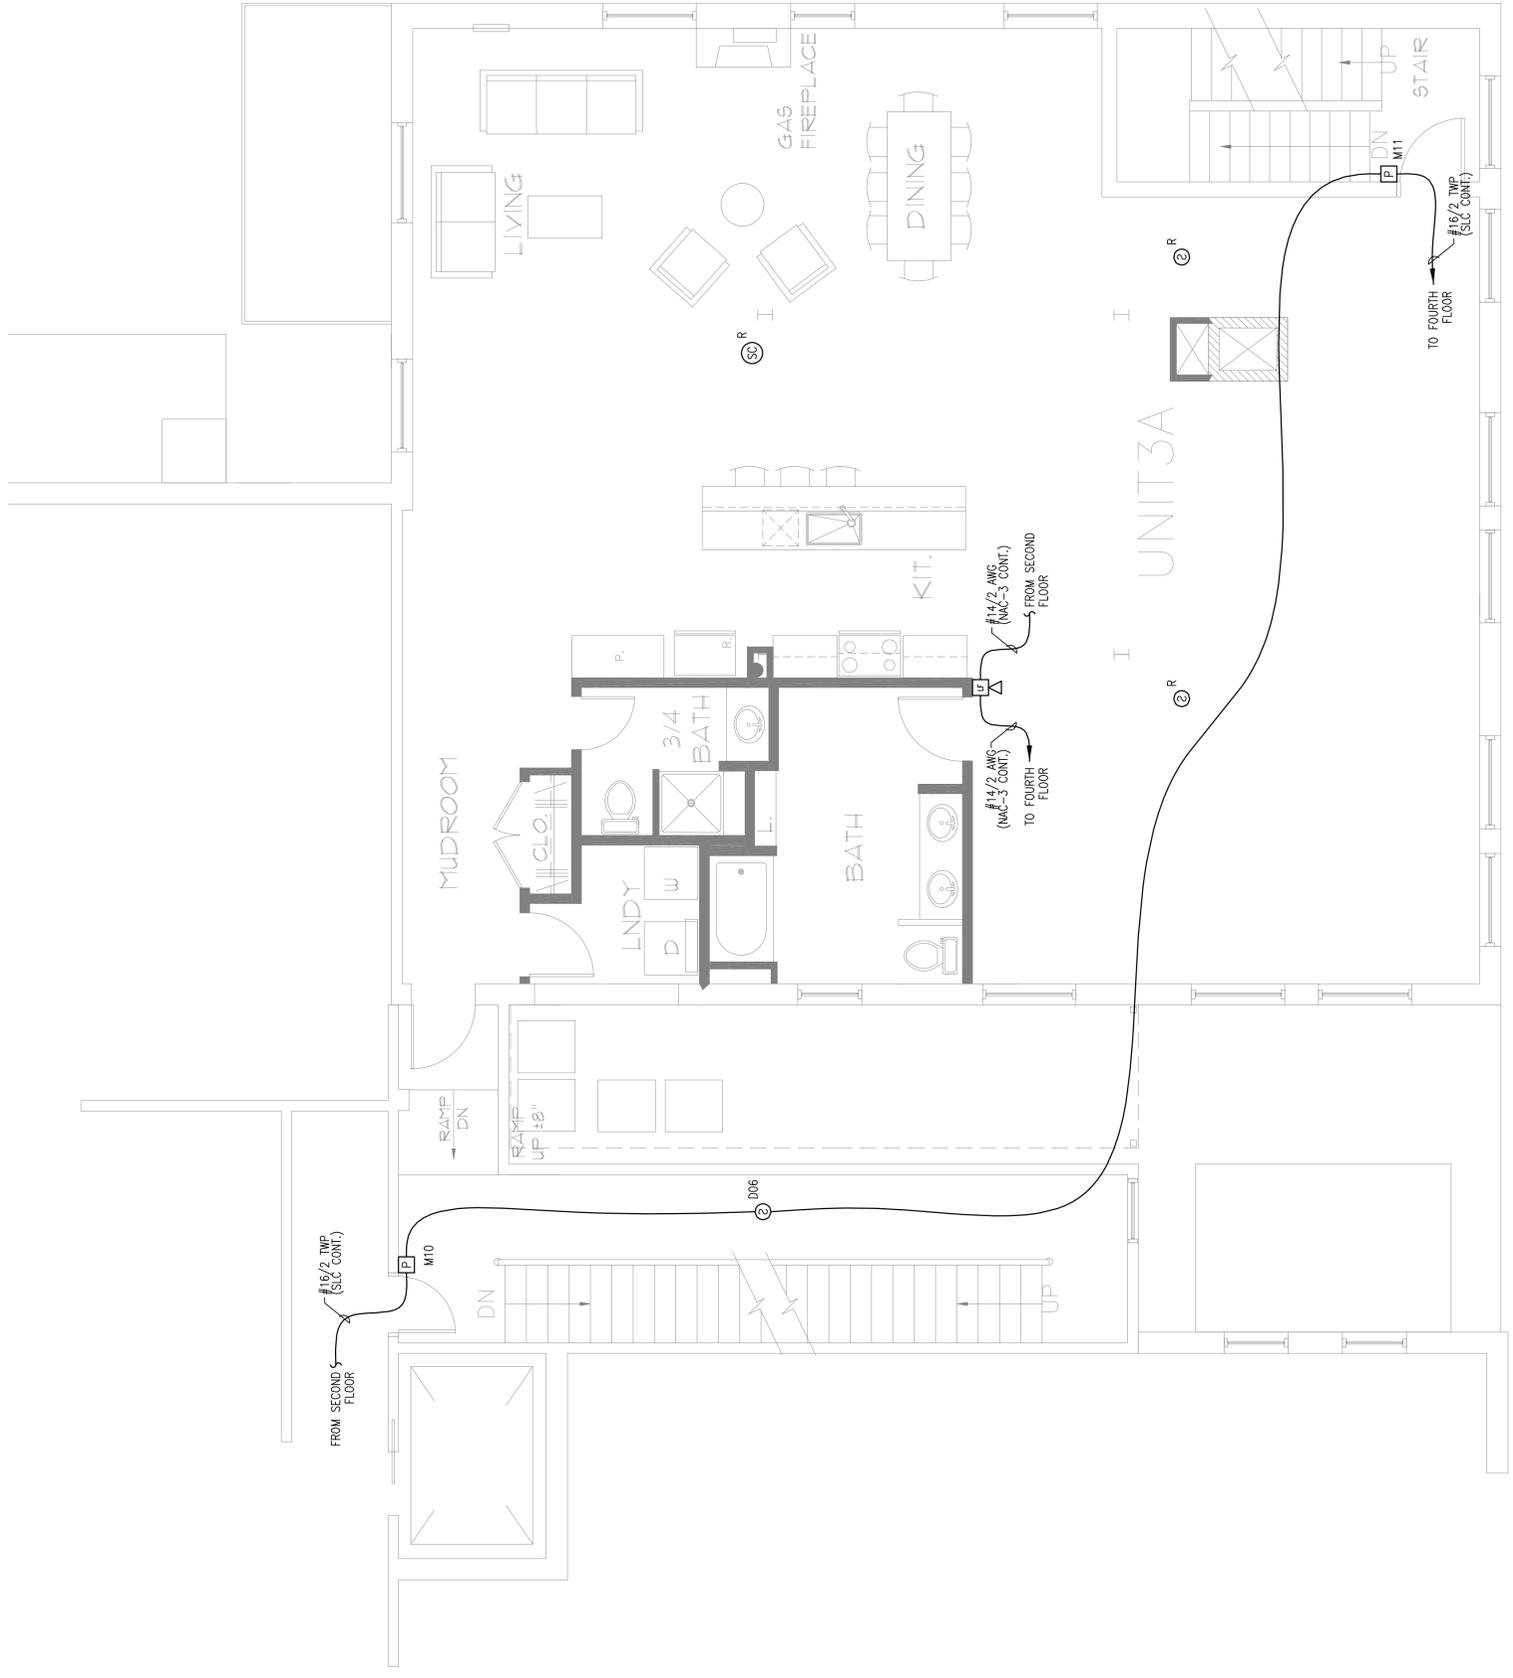

PLAN WITH  
**THIRD FLOOR FIRE ALARM PLAN**  
 SCALE: 1/4"=1'-0"  
 0 2 4 6 8