
N/F



FINAL



40'

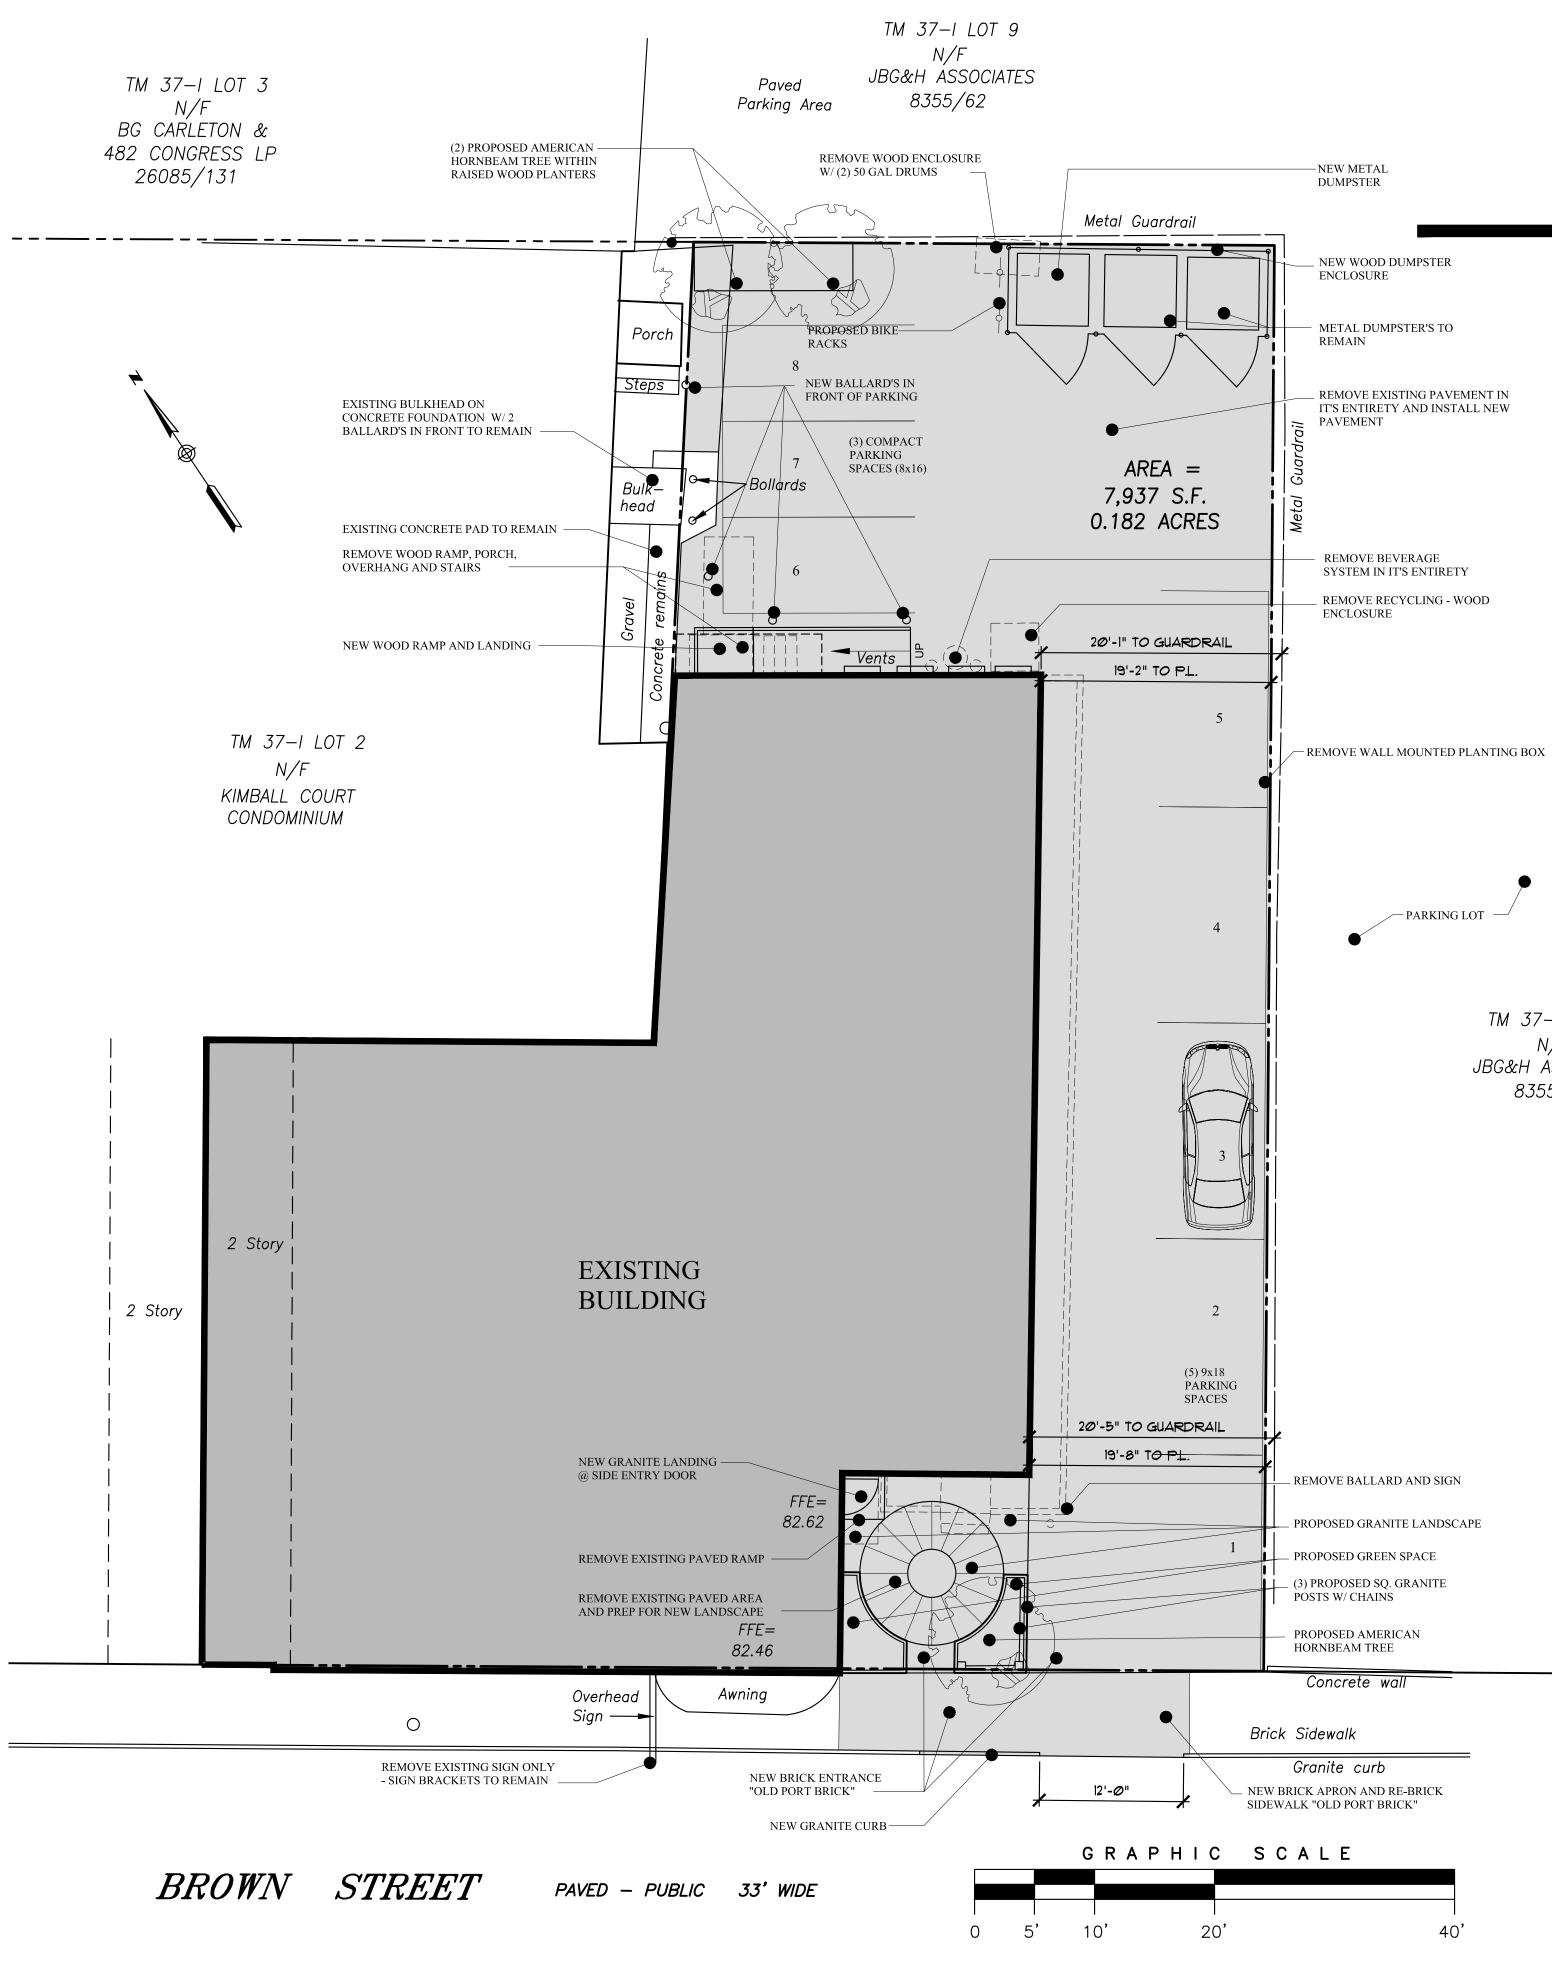

PARKING LOT

TM 37—I LOT 9 N/F JBG&H ÁSSOCIATES 8355/62

## PROPOSED SITE PLAN

SCALE: 1/8" = 1'-0"

**OWNER: LK EXCHANGE LLC EASTMAN BLOCK CONDOS** BROWN STREET 11 PORTLAND, MAINE

09/22/15