



TM 31-L-34  
N/F  
CM WATERFRONT PROPERTIES LLC  
27633/261

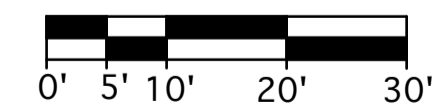


**SITE UTILITIES PLAN**

1"=16'

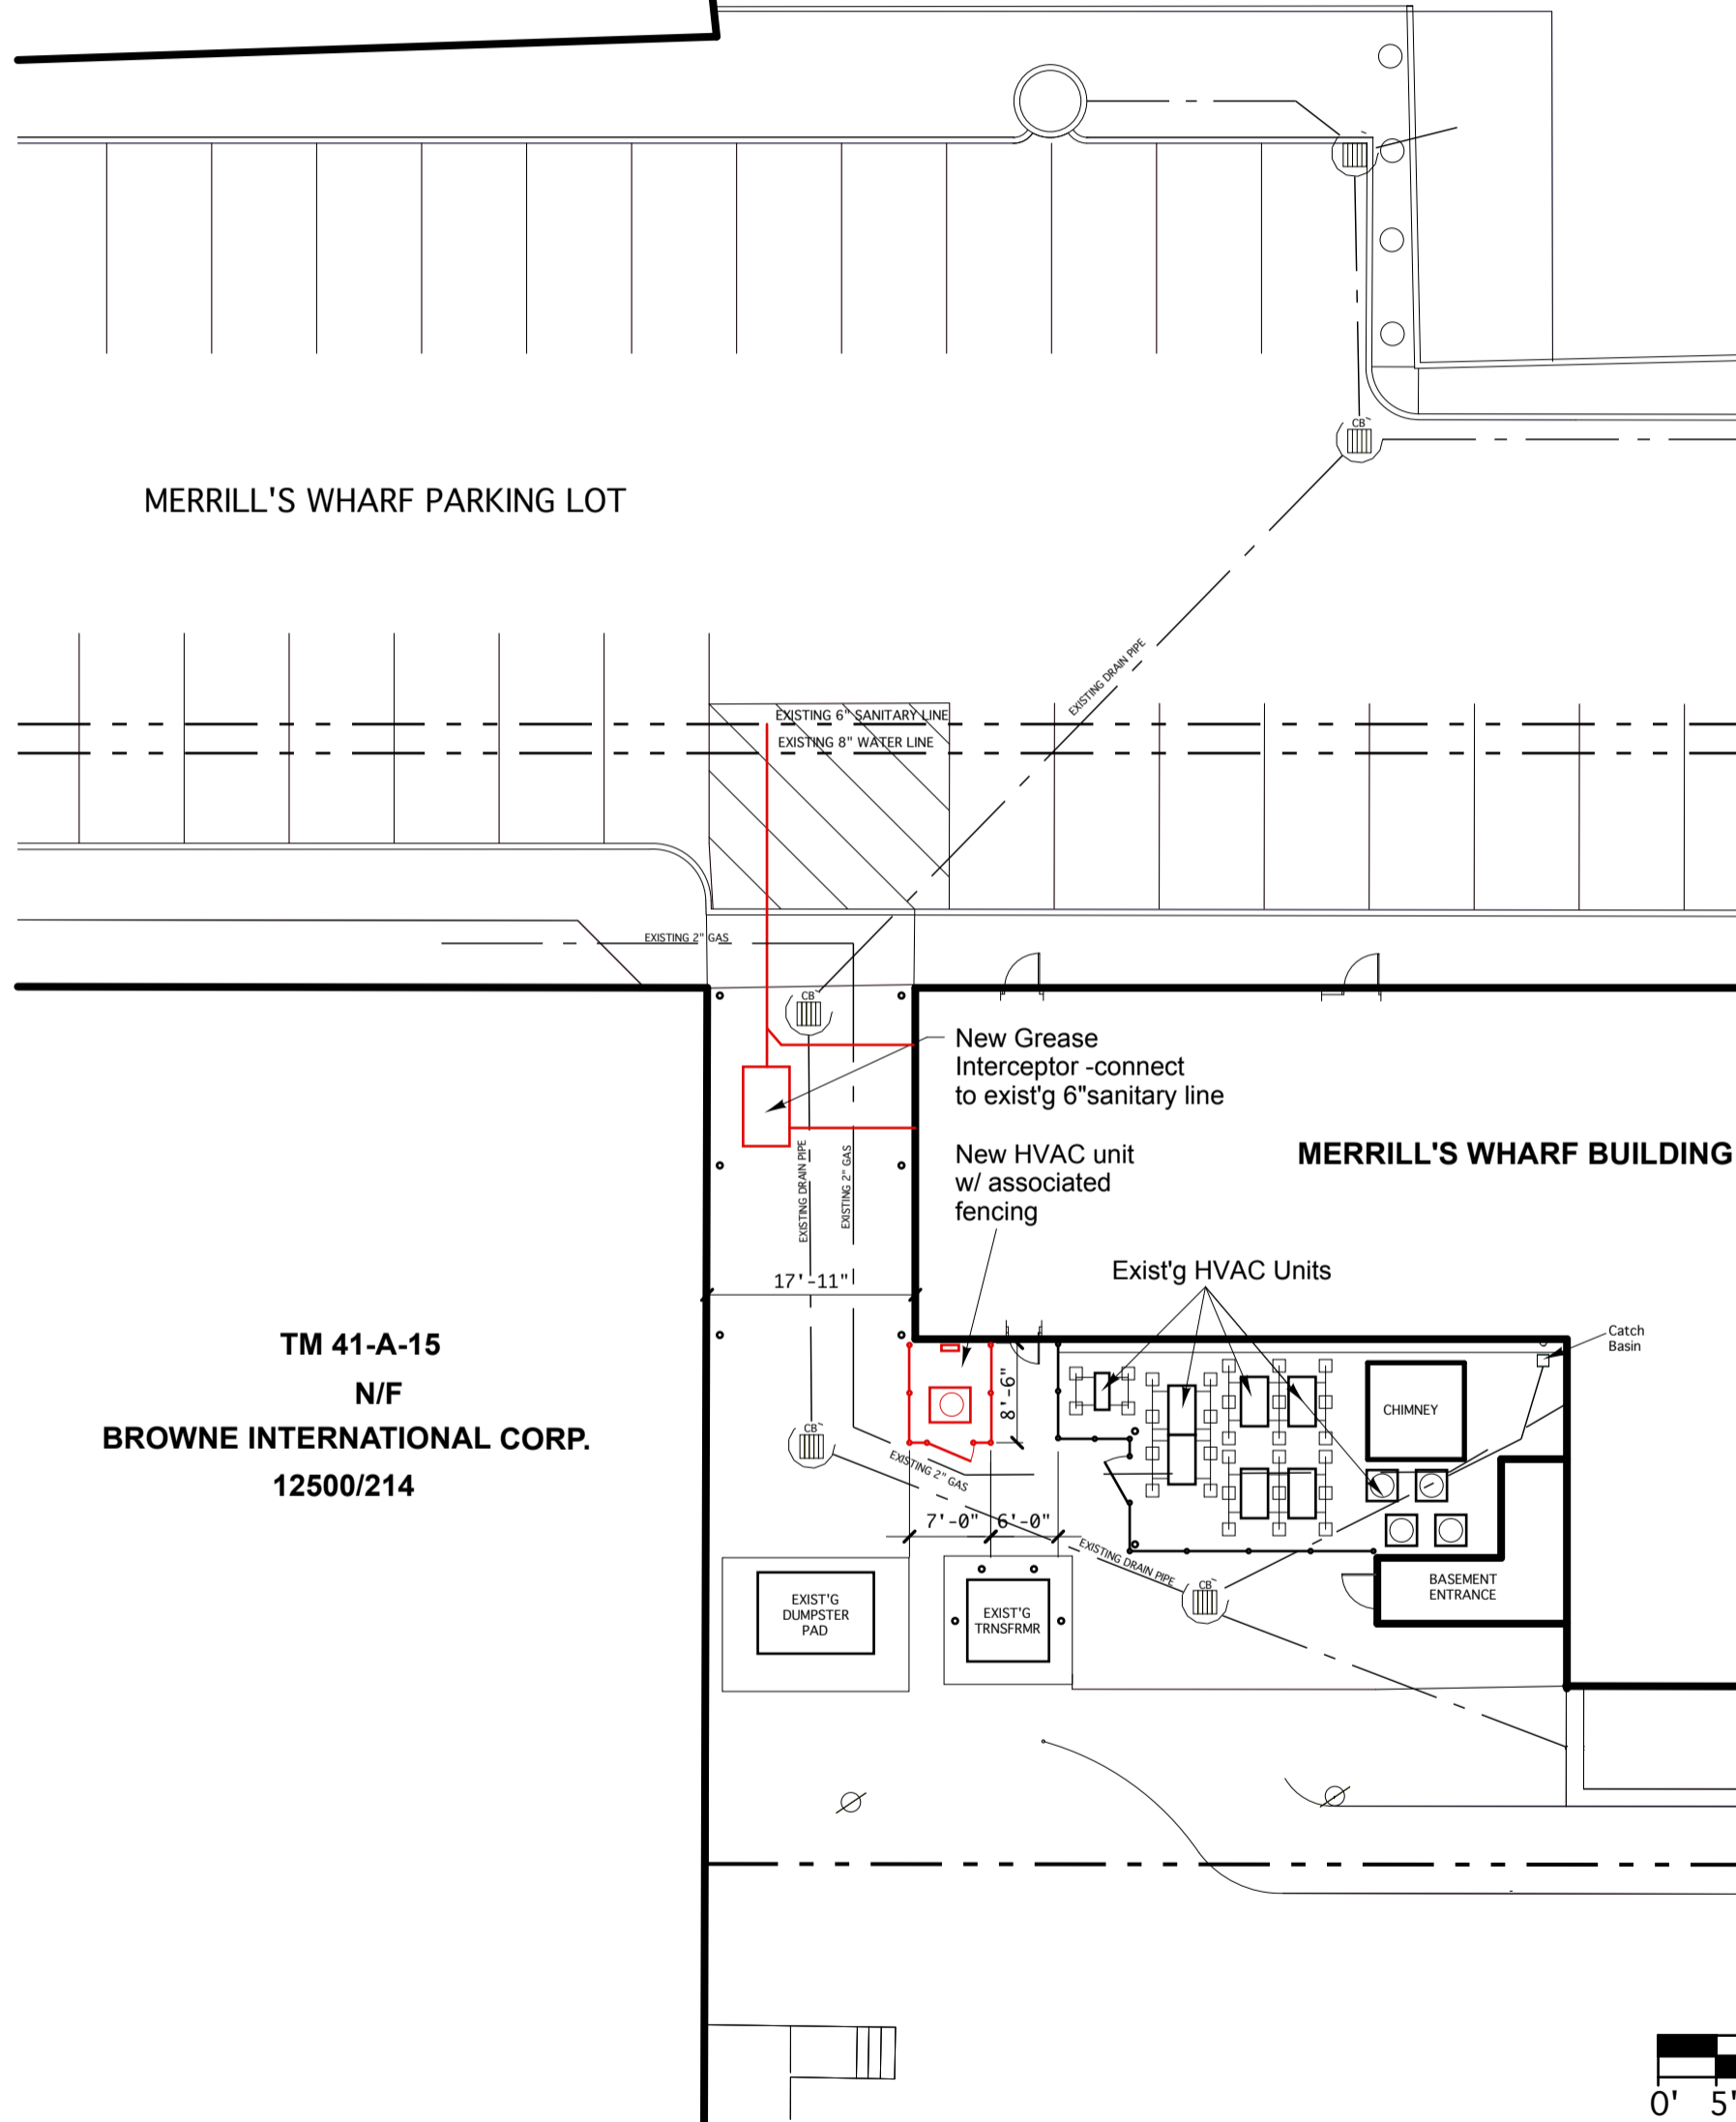

5 Milk Street  
Portland, Maine 04101  
207 774 4811  
www.wintonscott.com

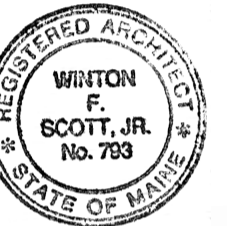

*Winton Scott*

**KING'S HEAD  
Tenant Fit Up**

Merrill's Wharf  
Portland, Maine

REVISIONS  
5/9/13  
6/8/13

PERMIT DOCUMENTS  
JUNE 8, 2013

Site Utility Plan

Scale: As Noted