

- PLAN REFERENCES**
1. "BOUNDARY AND TOPOGRAPHIC SURVEY WEST COMMERCIAL STREET PORTLAND, CUMBERLAND COUNTY, MAINE" MADE FOR HNTB AND THE MAINE DEPARTMENT OF TRANSPORTATION BY OWEN HASKELL, INC. DATED APRIL 4, 2014.
 2. PLAN TITLED "STATE OF MAINE DEPARTMENT OF TRANSPORTATION RIGHT OF WAY MAP" "LAND ACQUISITIONS" BY OWEN HASKELL INC. DATED APRIL 4, 2014.
 3. PLAN SET TITLED "STATE OF MAINE DEPARTMENT OF TRANSPORTATION" CITY OF PORTLAND, CUMBERLAND COUNTY, PORTLAND INTERNATIONAL MARINE TERMINAL - EXISTING LAYDOWN AND CONNECTING CORRIDOR CONNECTION WIN: 022809.20
 4. PORTLAND HARBOR, PORTLAND, ME AFTER DREDGE SURVEY - 35 FOOT CHANNEL AND TURNING BASINS BY THE U.S. ARMY CORPS OF ENGINEERS. SHEETS V-101 THROUGH V-104, DATED APRIL 16, 2014.


STRUCTURES WITHIN PROJECT TO BE CONSTRUCTED IN ACCORDANCE WITH PORTLAND CITY CODE, SECTION 14-450.8 FLOOD PLAIN MANAGEMENT.

LEGEND

- EXISTING BUILDING
- PROPOSED BUILDING
- PREPARED PERVIOUS SURFACE FOR VESSEL STORAGE AND MAINTENANCE

NOTE:

1. THE EXISTING SANITARY MANHOLE COVERS SHALL BE ADJUSTED TO FINISH GRADE. THE CONTRACTOR/OWNER SHALL COORDINATE WITH THE CITY OF PORTLAND PUBLIC WORKS DEPARTMENT FOR ALL ADJUSTMENTS INCLUDING MATERIALS, INSTALLATION, ETC. RELATED TO THE WORK.

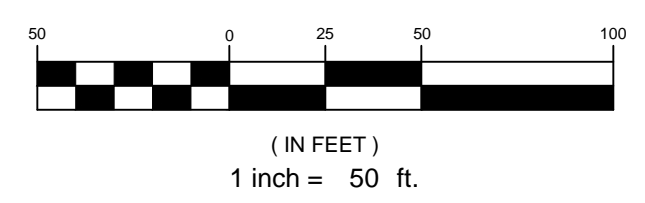

		PROJECT CANAL LANDING AMENDED SITE PLAN SHEET TITLE UTILITY PLAN	STANTEC CONSULTING SERVICES INC. 482 PAYNE ROAD SCARBOROUGH, ME 04074 WWW.STANTEC.COM
CLIENT CANAL LANDING LLC 400 WEST COMMERCIAL STREET PORTLAND, ME 04101	DRAWN: PBF DESIGNED: SRB CHECKED: SRB FILE NAME: 3091.04-UTILITY SHEET	DATE: DECEMBER 2017 SCALE: 1" = 50' JOB NO. 195350129 195350129	C-4.1
REVISIONS			
REV	DATE	DESCRIPTION	
4	12.14.17	PERMIT RENEWAL SUBMISSION - LEVEL III	
3	11.10.15	REVISED FINAL PLAN SUBMISSION	
2	09.04.15	FINAL PLAN SUBMISSION TO CITY OF PORTLAND	
1	06.15.15	PRELIMINARY PHASE III AMENDED SITE PLAN TO CITY OF PORTLAND	