


1 WALL SECTION 3  
A-802 Scale: 3/4" = 1'-0"

1 WALL SECTION 3 CONT  
A-802 Scale: 3/4" = 1'-0"

2 WALL SECTION @ STAIR  
A-802 Scale: 3/4" = 1'-0"

2 WALL SECTION @ STAIR CONT  
A-802 Scale: 3/4" = 1'-0"

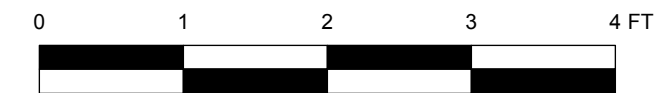

FOR PLANNING BOARD REVIEW

HKTA / architects  
482 Congress Street Suite 502  
Portland, Maine 04101  
phone: 207. 774. 6016  
fax: 207. 774. 9128  
email: hktain@maine.rr.com

Project Title	Residential Housing Project 133 York Street Portland, Maine	Design Firm	HKTA/architects 482 Congress Street Suite 502 Portland, Maine 04101	Drawn By	reh	Checked By	reh	Project ID	2013005	Revision	7/26/13	Date	1	7/26/13	Date	1	7/26/13	Date	1	7/26/13	Date
Project No.	A-802	Project Name	Wall Sections-2	Design Date	7/26/13	Design Code	133 yorA.vwx	Project Manager	reh	Project No.	2013005	Revision	7/26/13	Date	1	7/26/13	Date	1	7/26/13	Date	
Scale	Sheet Scale	Project Title	Residential Housing Project 133 York Street Portland, Maine	Design Firm	HKTA/architects 482 Congress Street Suite 502 Portland, Maine 04101	Drawn By	reh	Checked By	reh	Project ID	2013005	Revision	7/26/13	Date	1	7/26/13	Date	1	7/26/13	Date	
