



**THIRD FLOOR FIRE ALARM PLAN**  
 SCALE: 1/4"=1'-0"



RESERVED FOR CITY STAMP

**CUNNINGHAM**  
**Security Systems**  
 10 Princes Point Road, Yarmouth, Maine 04096  
 Office: 207.846.3350 • Fax: 207.846.6080

**91 STATE STREET**  
**PORTLAND, MAINE 04101**  
**THIRD FLOOR FIRE ALARM PLAN**

REVISION	DESCRIPTION	DATE
0	ISSUED FOR REVIEW & APPROVAL	6/12/2013

DRAWN	JPB UNICAD JOB #13290
CHECKED	WAYNE B. HAWES NICET IV 90496
DATE	6/11/2013
REVISION	0
SCALE	1/4"=1'-0"

shop drawings  
 created by  
 5784 W. 4600 St.  
 Hoped, UT 84315  
 Office: 801.965.0410
 

  
www.unicad.net Fire Alarm Design & Drafting Services

**FA-5**