



1 EXTERIOR DOOR CASING  
6" = 1'-0"


**HISTORIC PRESERVATION  
BOARD REVIEW  
NOT FOR CONSTRUCTION**

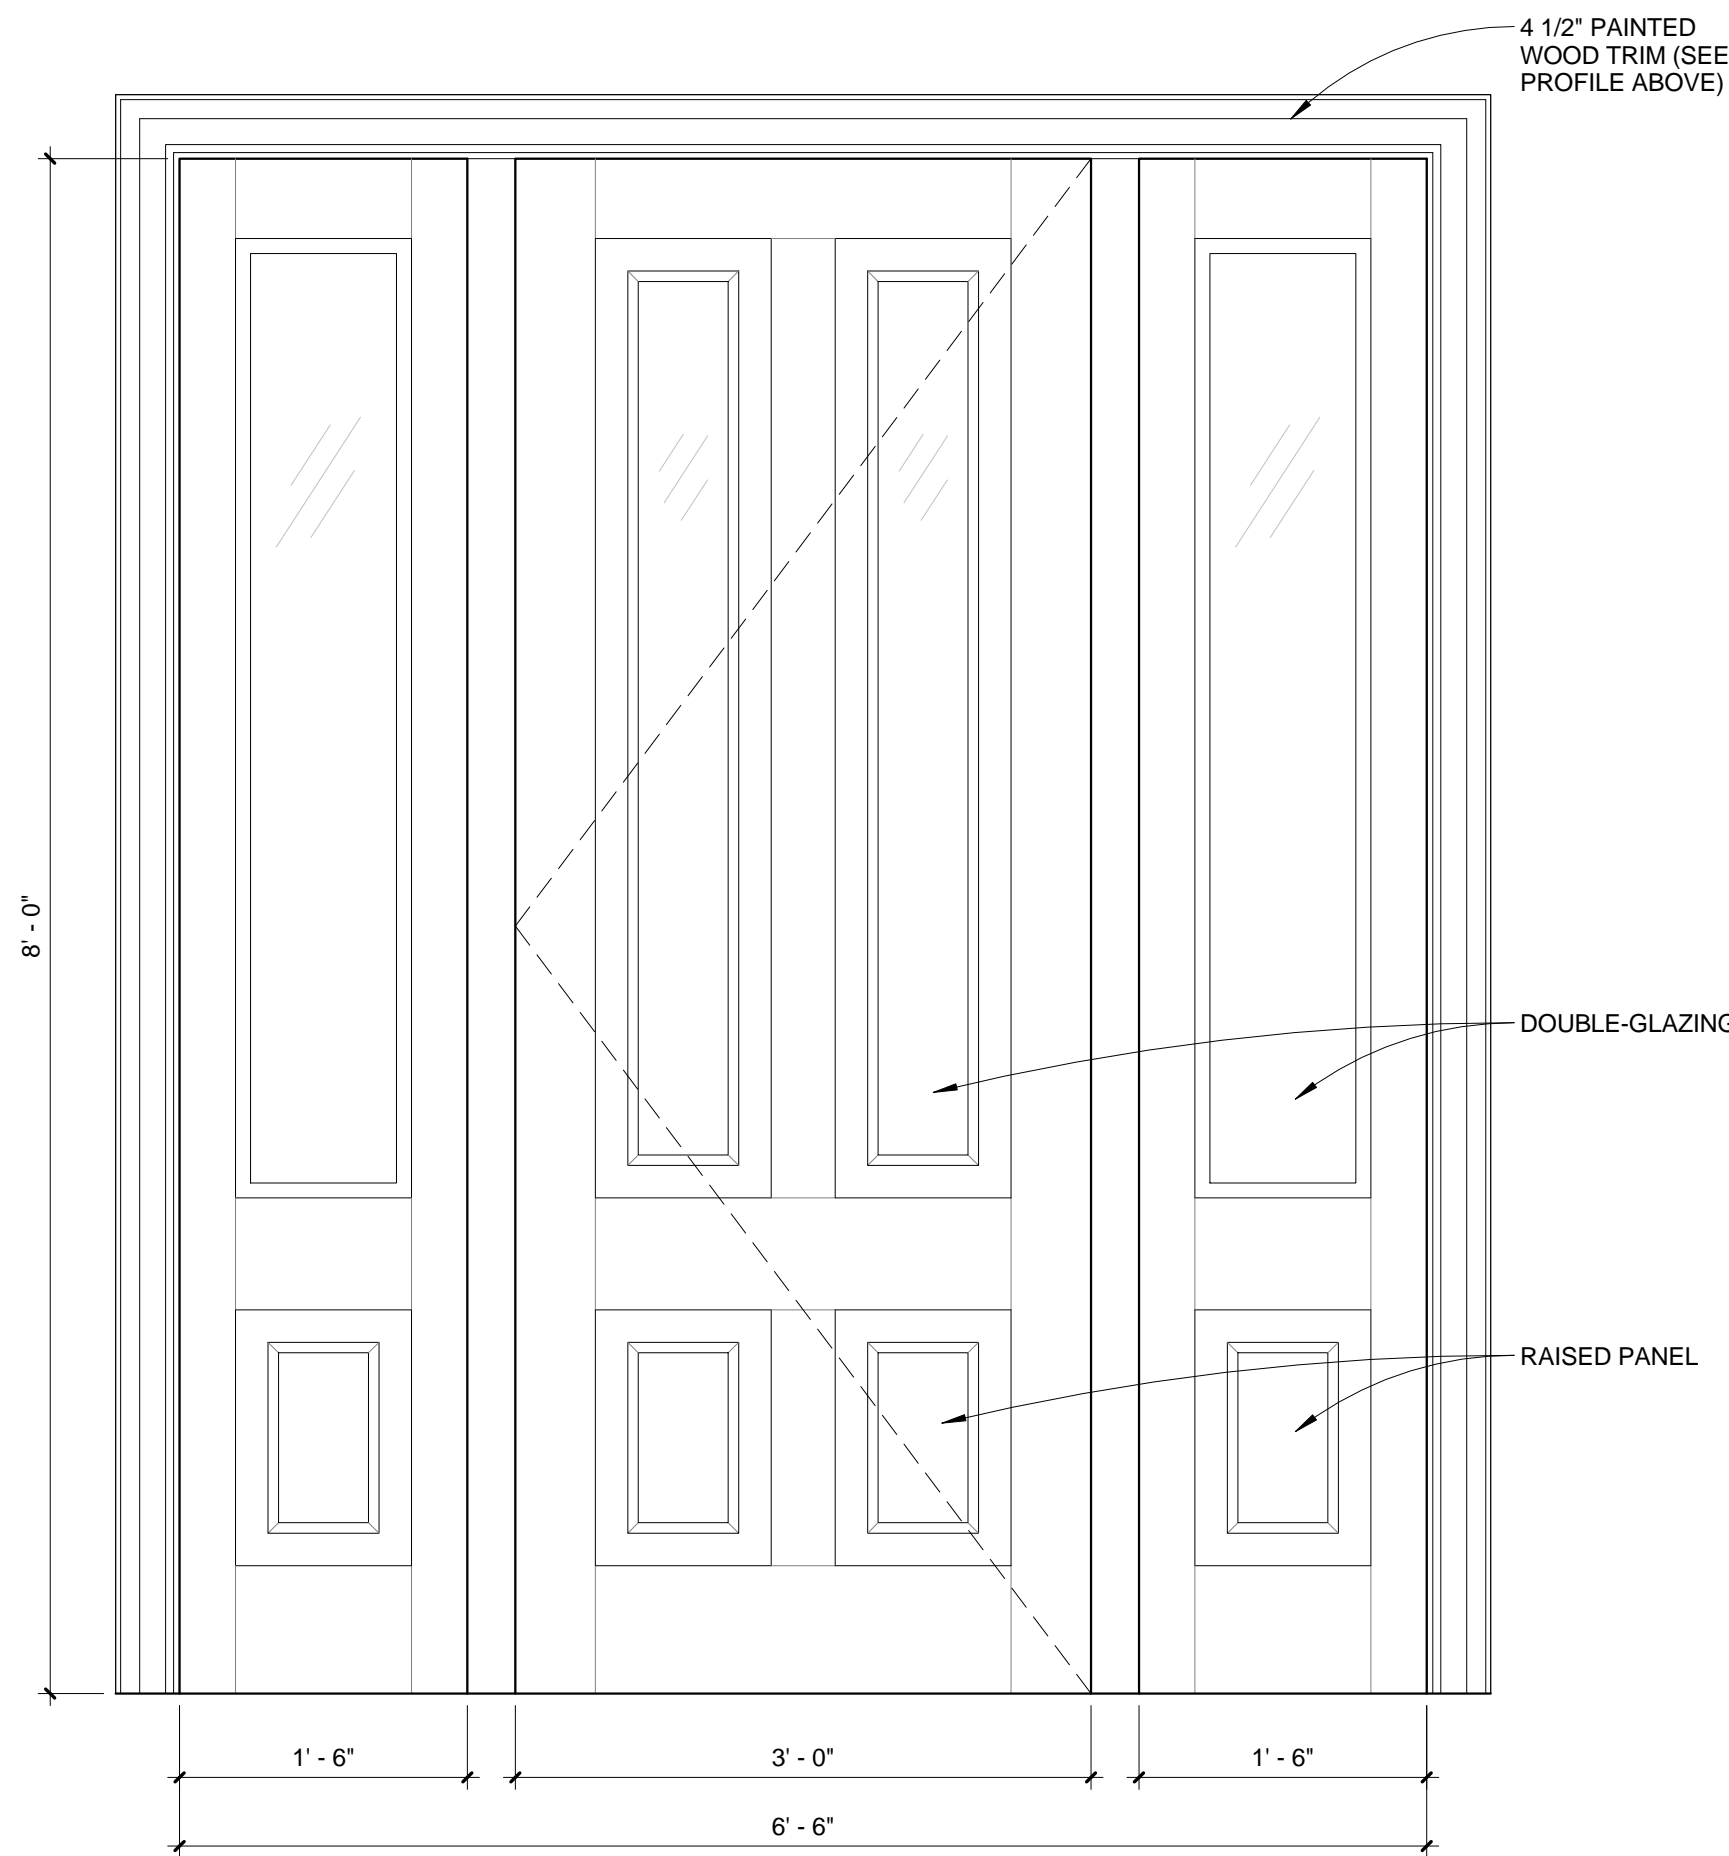


**D1**  
JELD-WEN - CUSTOM CLAD-WOOD GLASS PANEL EXTERIOR DOOR WITH SIDELIGHTS  
MODEL A110  
CUSTOM COLOR PAINT FACTORY FINISH

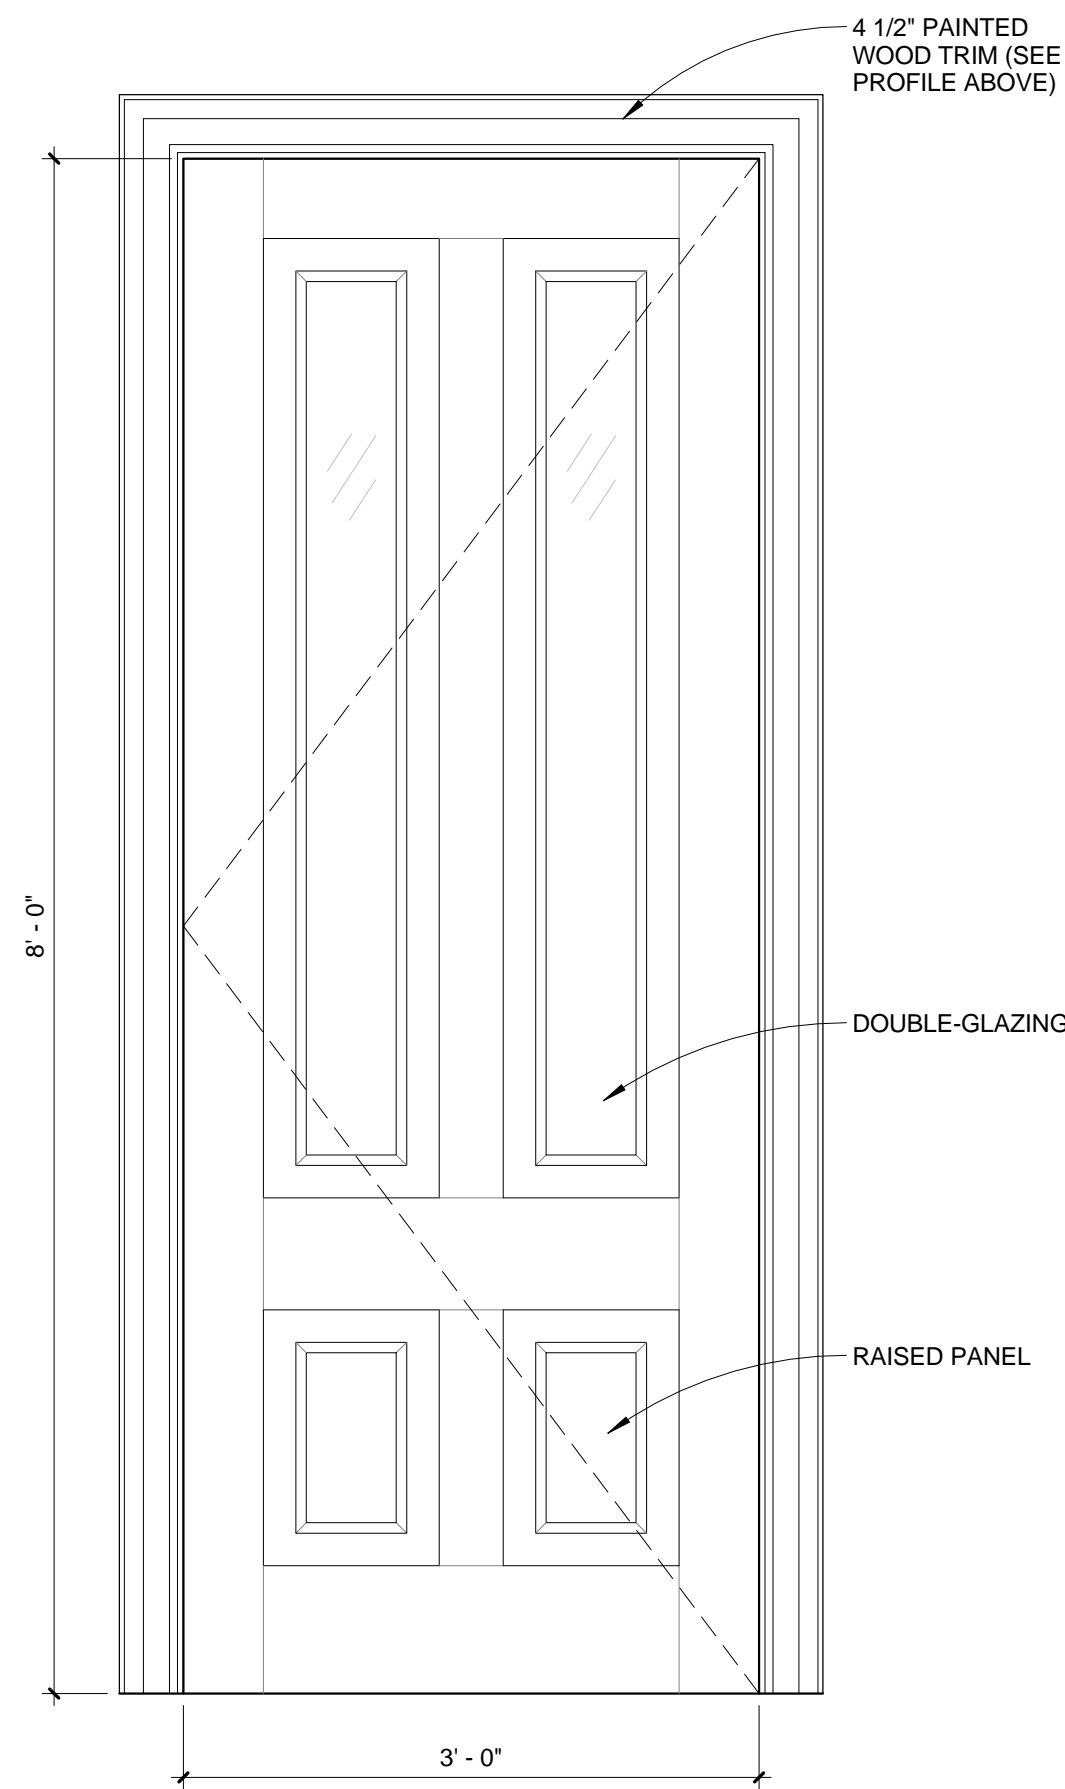

**D2**  
JELD-WEN - CUSTOM CLAD-WOOD GLASS PANEL EXTERIOR DOOR  
MODEL A110  
CUSTOM COLOR PAINT FACTORY FINISH

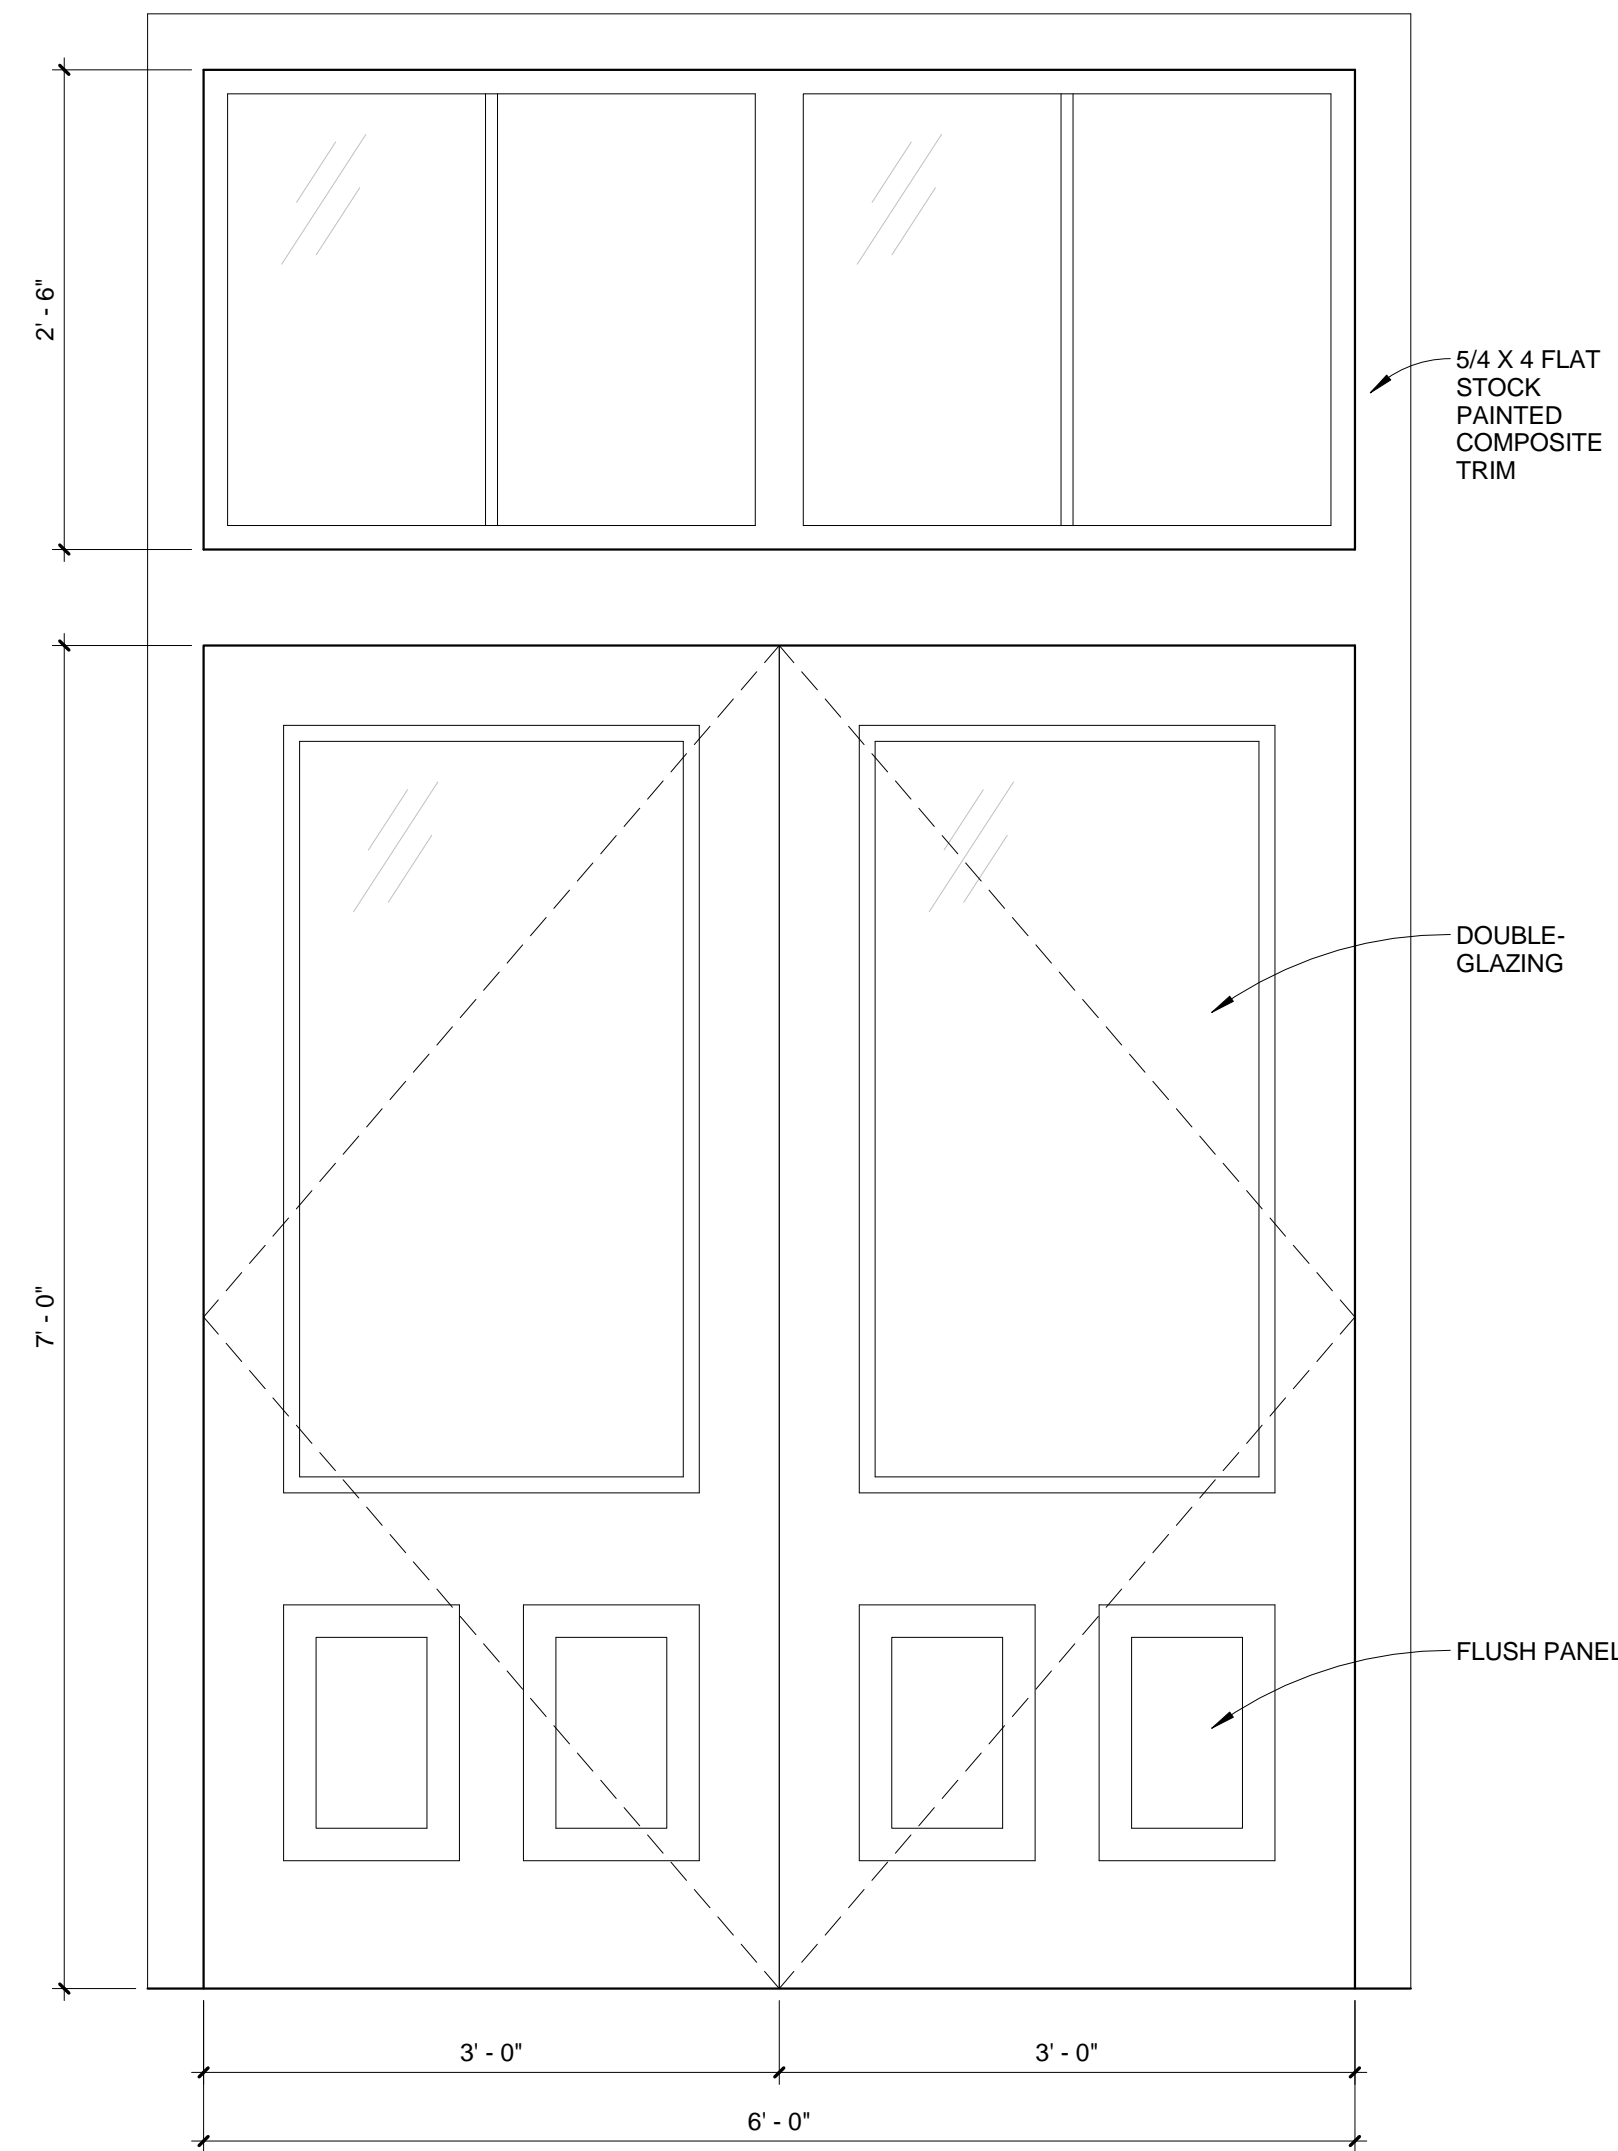

**D6**  
JELD-WEN - CUSTOM CLAD-WOOD GLASS PANEL EXTERIOR DOOR  
CUSTOM COLOR PAINT FACTORY FINISH

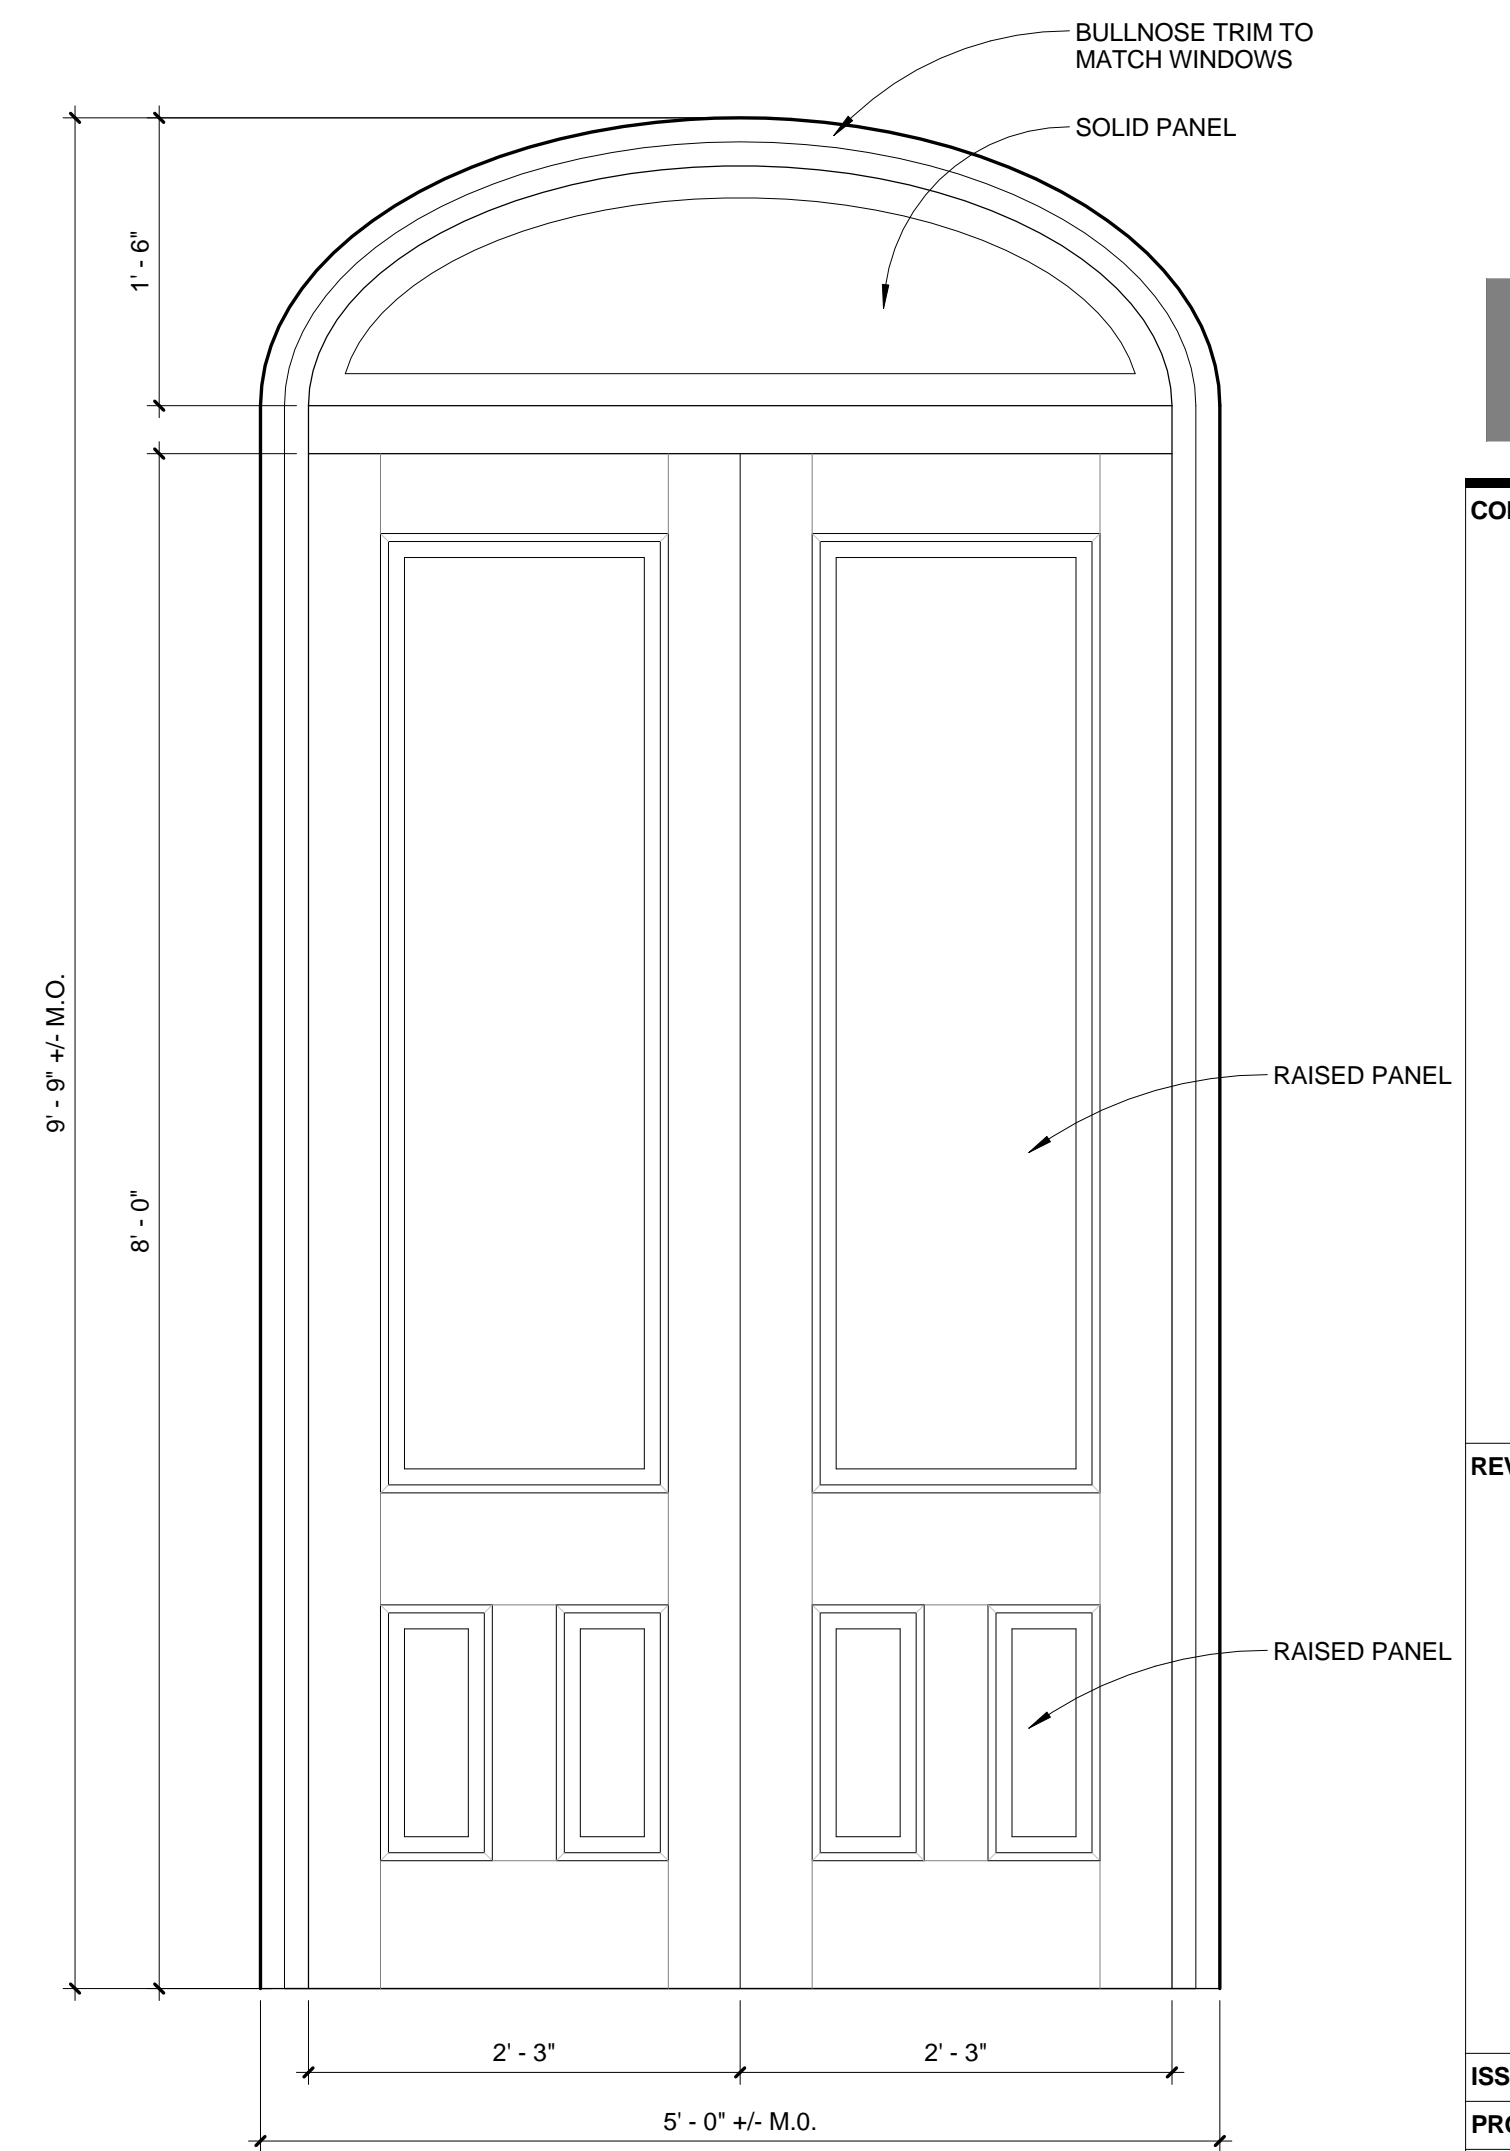

**D4**  
JELD-WEN - CUSTOM CLAD-WOOD EXTERIOR DOOR  
INOPERABLE DOOR PANELS (NO HARDWARE)  
ELLIPTICAL TOP TRANSOM WITH SOLID PANEL (NO GLAZING)  
CUSTOM COLOR PAINT FACTORY FINISH

DOOR LEGEND  
1" = 1'-0"

CONSULTANTS:

REVISIONS:

ISSUED: 04/01/15  
PROJECT No: 1503  
DRAWN BY: RIP  
CHECKED BY: HWH  
SHEET TITLE:  
DOOR SCHEDULE