



Reviewed for Code Compliance
Inspection Division
Approved with Conditions

Date: 08/08/16

BURNHAM PROPERTIES, LLC
PO BOX 34
SCARBOROUGH, ME 04070-00341
207-885-0942
KJP@MAINE.PR.COM




15-17 DEERING STREET
PORTLAND, MAINE

SECOND & THIRD FLOOR
FIRE ALARM PLAN

SHEET SIZE:
22" x 34"
DATE:
01.07.2016
BID DOCUMENTS
DRAWN BY:
FRM, INC


FA102

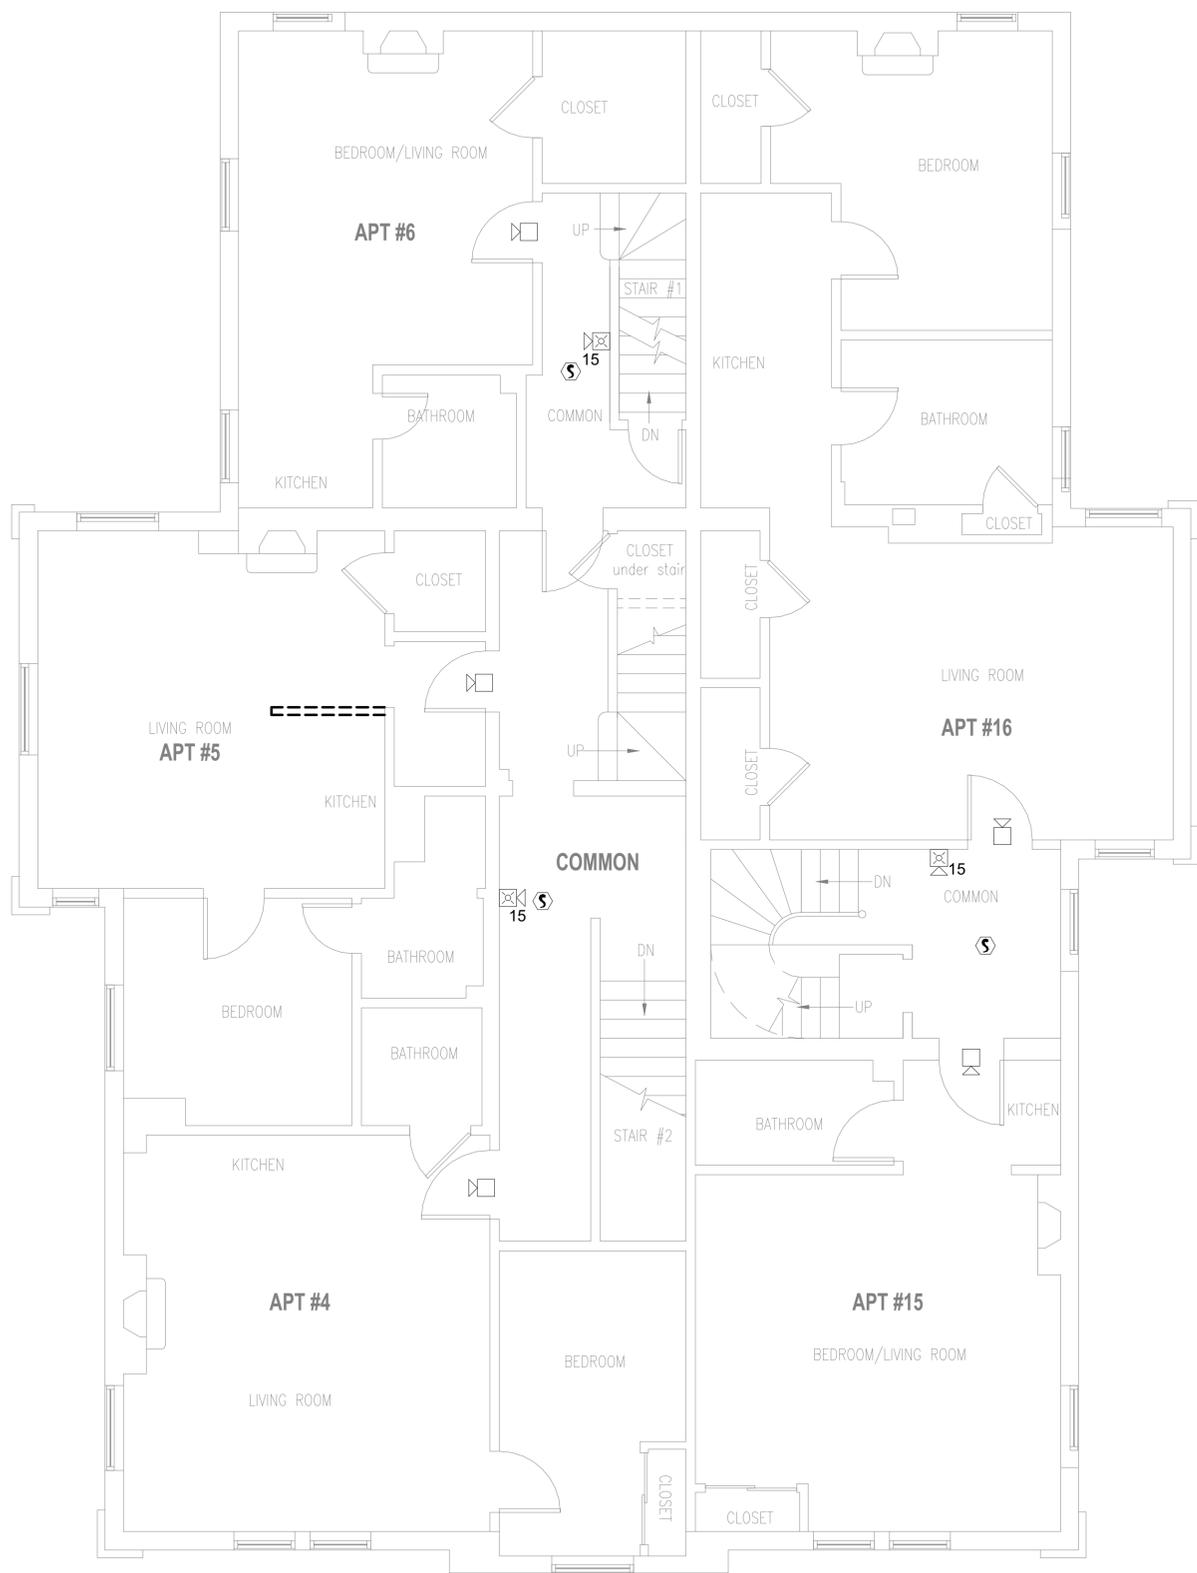

SECOND FLOOR FIRE ALARM PLAN

SCALE: 1/4"=1'-0"

NOTE: UNITS ARE PROVIDED
WITH SINGLE STATION SMOKE
DETECTORS AND CO
DETECTORS

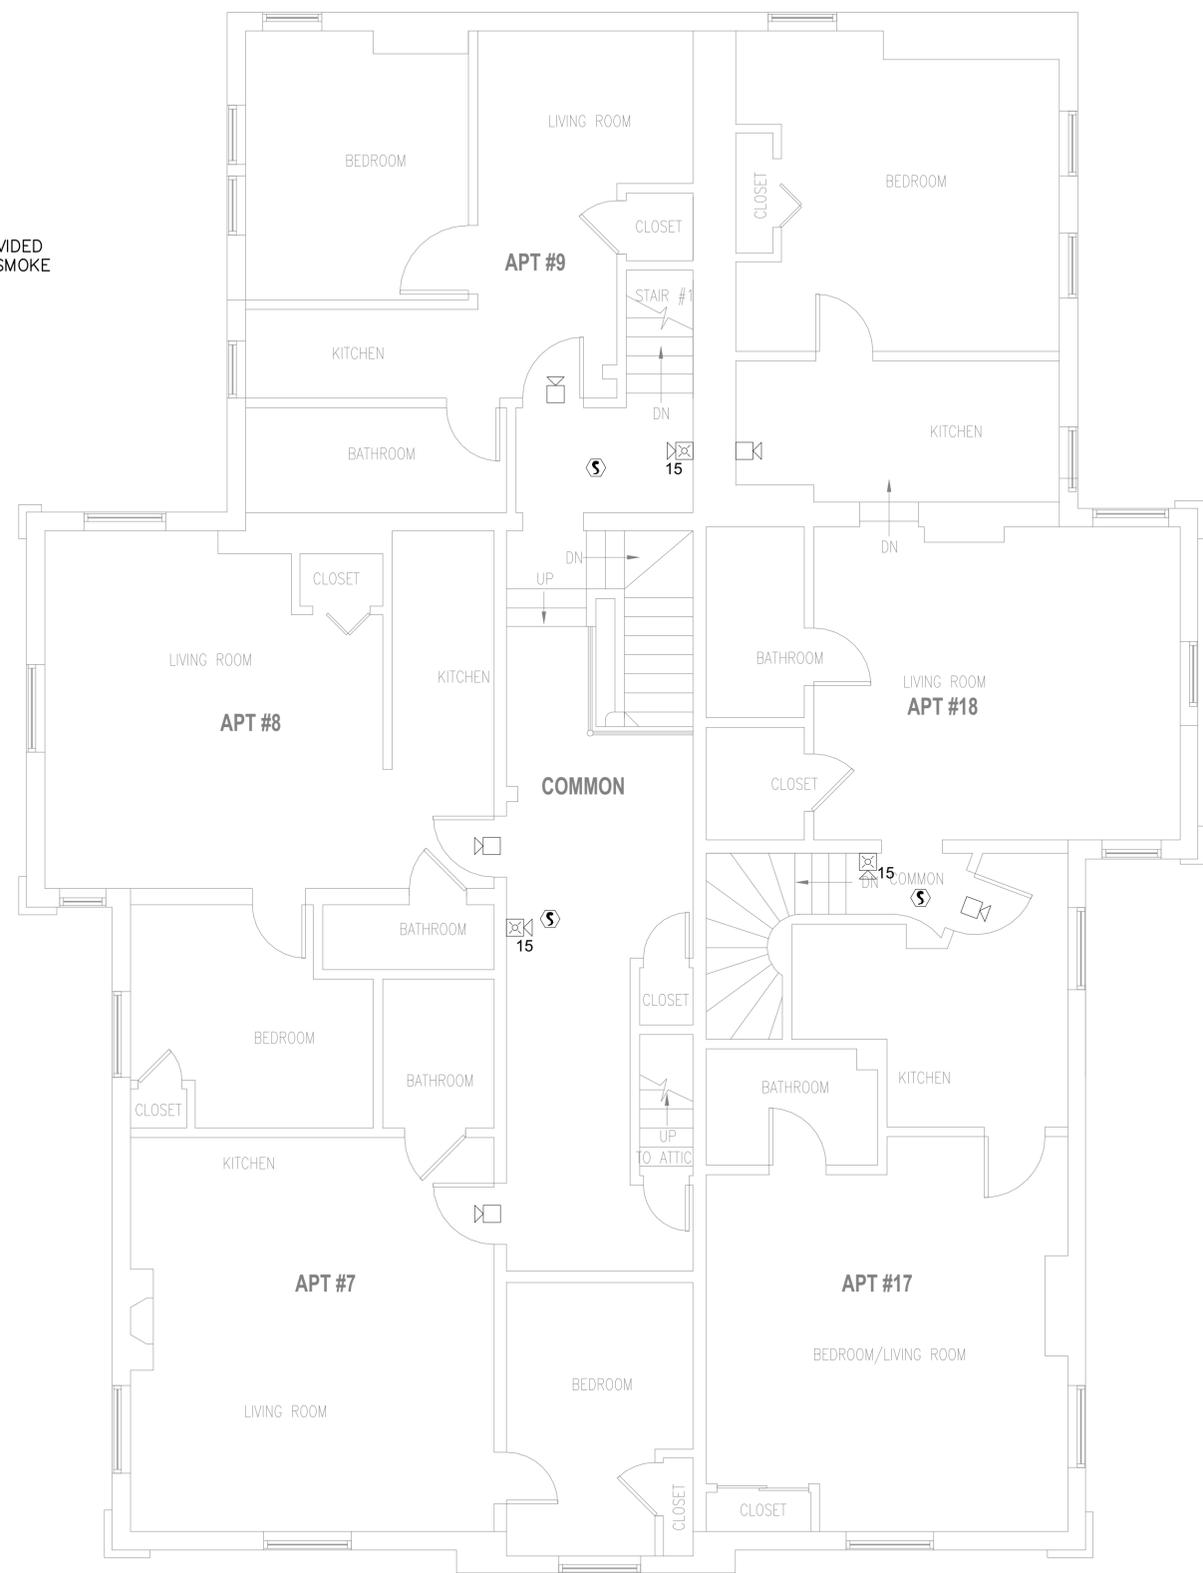

THIRD FLOOR FIRE ALARM PLAN

SCALE: 1/4"=1'-0"