

FILE PATH: Z:\CAD-Engineering - New\2011\New\Maine Projects\667 Congress - Apartments (R-40181801)\SCG\Original Drawings & Cases\Original Fire Alarm Drawings\FA-201.dwg

LAST SAVED BY: GREGORY

LAST PRINTED: 5/18/2016 4:41:07 PM

30" x 42" - Job E1 Size

MATCH LINE -203

MATCH LINE -203

FA-108

SEVENTH FLOOR

FA-107

SIXTH FLOOR

FA-106


FIFTH FLOOR

FA-105

FOURTH FLOOR

MATCH LINE -201

MATCH LINE -201

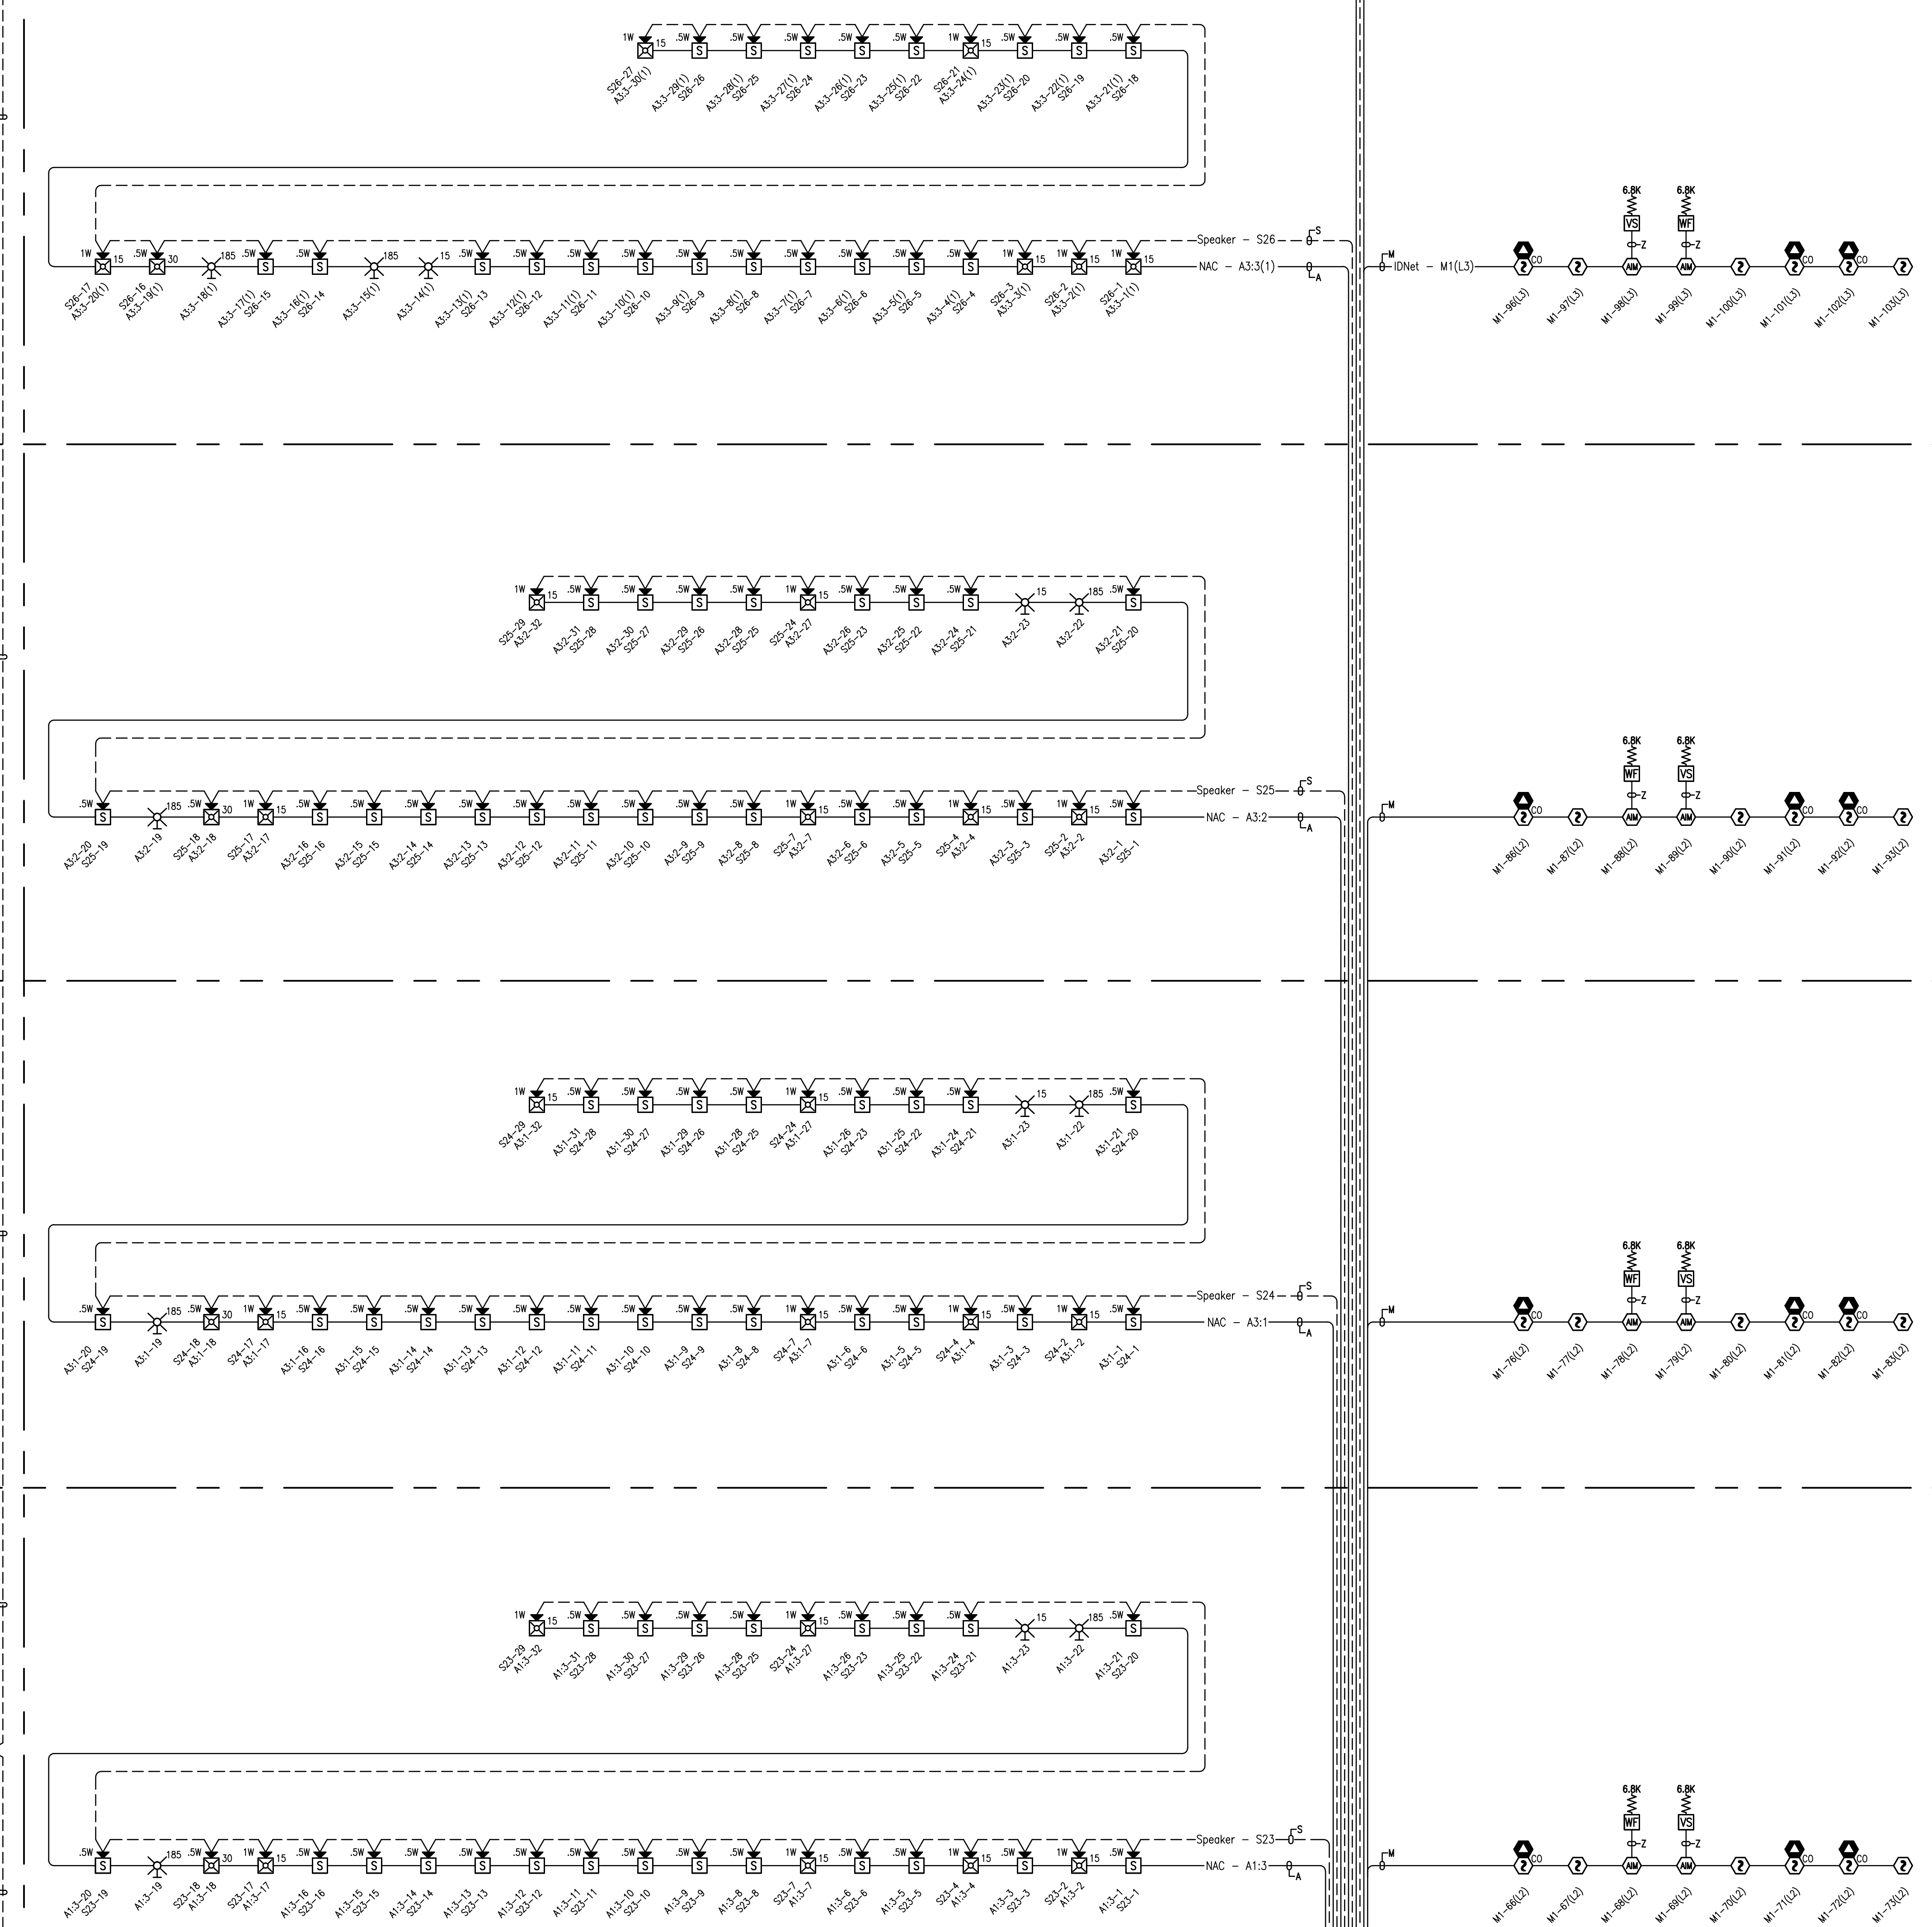

RISER DIAGRAM
SCALE: NTS

RISER NOTES:
1. RISER IS A DIAGRAMMATICAL REPRESENTATION OF THE SYSTEM ARCHITECTURE. IT IS NOT INTENDED TO REPRESENT ACTUAL WIRE RUNDING OR PANEL PENETRATIONS. REFER TO FLOOR PLANS AND PANEL DETAILS FOR CIRCUIT ROUTING INFORMATION.
2. ALL WIRING SHALL COMPLY WITH NFPA 70 ARTICLE 760 POWER LIMITED SYSTEMS. SEE FA -002 FOR WIRE SCHEDULE

tyco
Safer. Smarter. Tyco.[™]
SimplexGrinnell

PROJECT: 147
30 THOMAS DRIVE
WESTBORO, MA 01581
SERVICE: 201-845-6440
PHONE: 201-845-6440
FAX: 201-845-6445

667 CONGRESS STREET APARTMENTS
667 CONGRESS STREET APARTMENTS
667 CONGRESS STREET
PORTLAND, ME 04101

ISSUE NO.	DATE	BY	DESCRIPTION

DRAWN BY: DINESH KUMAR
CHECKED BY: M VAUGHN
ISSUE DATE: 5/4/16
JOB #: 147426142
PROJECT #: 147-991816001
SIMPLEXGRINNELL © 2016

SYSTEM: FIRE ALARM SYSTEM
SHEET: RISER DIAGRAM
FA-202

IMPORTANT NOTES: 1) UNLESS OTHERWISE SPECIFIED, ALL WIRING SHALL BE IN ACCORDANCE WITH THE NATIONAL FIRE ALARM CODE (NFPA 72) AND THE NATIONAL ELECTRICAL CODE (NEC). 2) THE RISER DIAGRAM IS A DIAGRAMMATICAL REPRESENTATION OF THE SYSTEM ARCHITECTURE. IT IS NOT INTENDED TO REPRESENT ACTUAL WIRE RUNDING OR PANEL PENETRATIONS. REFER TO FLOOR PLANS AND PANEL DETAILS FOR CIRCUIT ROUTING INFORMATION. 3) ALL WIRING SHALL COMPLY WITH NFPA 70 ARTICLE 760 POWER LIMITED SYSTEMS. SEE FA -002 FOR WIRE SCHEDULE. 4) THE INFORMATION CONTAINED HEREIN IS THE PROPERTY OF TYCO INTERNATIONAL LTD. AND IS NOT TO BE REPRODUCED OR TRANSMITTED IN ANY FORM OR BY ANY MEANS, ELECTRONIC OR MECHANICAL, INCLUDING PHOTOCOPYING, RECORDING, OR BY ANY INFORMATION STORAGE AND RETRIEVAL SYSTEM. 5) THE INFORMATION CONTAINED HEREIN IS THE PROPERTY OF TYCO INTERNATIONAL LTD. AND IS NOT TO BE REPRODUCED OR TRANSMITTED IN ANY FORM OR BY ANY MEANS, ELECTRONIC OR MECHANICAL, INCLUDING PHOTOCOPYING, RECORDING, OR BY ANY INFORMATION STORAGE AND RETRIEVAL SYSTEM. 6) THE INFORMATION CONTAINED HEREIN IS THE PROPERTY OF TYCO INTERNATIONAL LTD. AND IS NOT TO BE REPRODUCED OR TRANSMITTED IN ANY FORM OR BY ANY MEANS, ELECTRONIC OR MECHANICAL, INCLUDING PHOTOCOPYING, RECORDING, OR BY ANY INFORMATION STORAGE AND RETRIEVAL SYSTEM.