


- General Notes:
1. ALL CEILING HEIGHTS SHALL BE 9'-0" UNLESS OTHERWISE NOTED
 2. ALL SOFFIT HEIGHTS SHALL BE 7'-2" UNLESS OTHERWISE NOTED.
 3. ALL CEILING GRIDS ARE CENTERED IN ROOMS UNLESS NOTED OTHERWISE.
 4. ABBREVIATION $\frac{1}{2}$ FT \perp DEFINES THE USE OF A FULL TILE

REFLECTED CEILING LEGEND
 -SEE REFLECTED CEILING PLAN FOR CEILING HEIGHTS.

	RECESSED 2'x4' FLUORESCENT LIGHT		EXIT SIGN
	RECESSED 2'x2' FLUORESCENT LIGHT		SPEAKER
	RECESSED PROCEDURE LIGHT FIXTURE		NURSE CALL
	RECESSED 1'x4' FLUORESCENT LIGHT		FIRE ALARM/HORN
	DOWN LIGHT		SMOKE DETECTOR
	SURFACE MOUNTED STRIP LIGHT		HEAT DETECTOR
	DOWN LIGHT (WALL WASHER)		EMERGENCY LIGHTING
	PENDANT LIGHT FIXTURE		SPRINKLER
	PENDANT LIGHT FIXTURE		CEILING MOUNTED PROCEDURE/SURGICAL FIXTURE
	SURFACE MOUNTED FIXTURE		WALL SCONCE
	WALL SCONCE		WALL VALANCE
	TRACK LIGHTING		SURFACE MOUNTED 2'x4' FLUORESCENT LIGHT
	COVE LIGHT FIXTURE		SURFACE MOUNTED 2'x2' FLUORESCENT LIGHT
	PERIMETER SLOT LIGHT		SURFACE MOUNTED 1'x4' FLUORESCENT LIGHT
	WALL SURFACE MOUNTED FIXTURE		CEILING HEIGHT SYMBOL
	2'x2' ACOUSTIC TILE		2'x4' ACOUSTIC TILE
	GYPNUM WALLBOARD CEILING OR SOFFIT		2'x2' WOOD VENEER CEILING TILE
	METAL PANEL (MP-1A)		METAL PANEL (MP-1B)
	METAL PANEL (MP-1B)		PERFORATED ACOUSTIC METAL CEILING
	MECHANICAL SUPPLY DIFFUSER		MECHANICAL RETURN REGISTER
	MECHANICAL EXHAUST		RADIANT HEAT PANEL
	RADIANT HEAT PANEL		MECHANICAL LINEAR DIFFUSER/RETURN
	MECHANICAL LINEAR DIFFUSER/RETURN		ACCESS PANEL
	ACCESS PANEL		CURTAIN TRACK
	CURTAIN TRACK		M TRACK

FOR PERMIT ONLY - NOT FOR CONSTRUCTION

PERMIT 09/24/04 PERMIT SET - NOT FOR CONSTRUCTION
 Issue Log

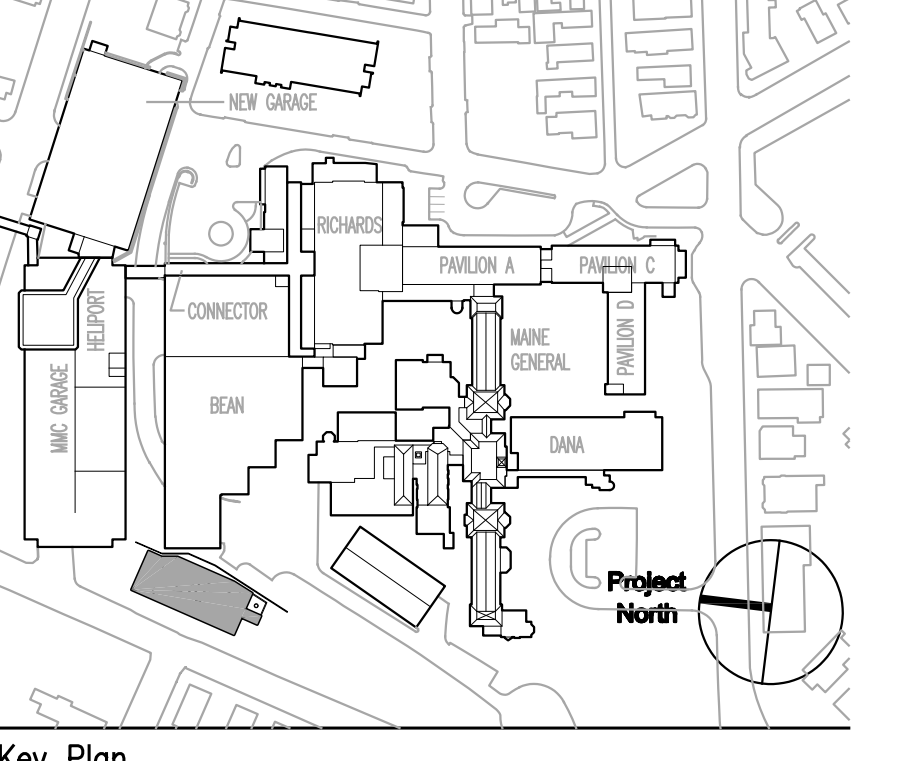


TRO
 ARCHITECTURE
 PLANNING
 ENGINEERING
 INTERIOR DESIGN

The Ritchie Organization
 80 Bridge Street
 Newton, MA 02459-1104
 617-552-0400

Maine Medical Center
 Central Utility Plant
 Portland, Maine

Drawing Title
FIRST LEVEL REFLECTED CEILING PLAN

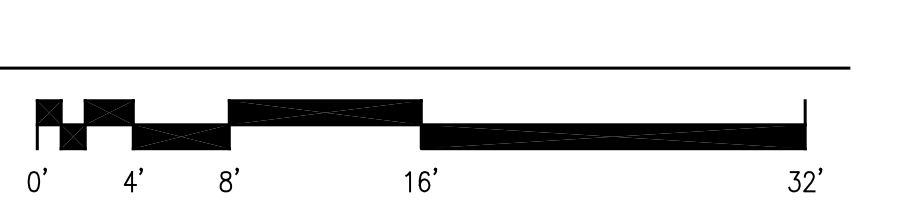

Commission No.	4677	Date Issued	
Scale	1/8" = 1'-0"	Sheet Number	
Drawn By	LR/MC		
Approved By	ML		
Filename	4677A301.dwg		
Copyright	© 2004 The Ritchie Organization		

A301