


**1 FIRST FLOOR MEZZANINE PART PLAN - BOILER PLANT**  
SCALE: 1/4" = 1'-0"

- ABANDONING LINE COMMENTS:**
- 1 CHANGE UP WATER FROM SECTION 401078-1, 1079A X 3/8" - 1/2" AND 50% FOR ROOM OF MEZ-1.
  - 2 REMOVE AND RE-PIPE 1/2" X 1/2" FROM BELOW COOLING COIL TO THE MAIN WATER SHUT-OFF VALVE.
  - 3 REMOVE SECTION OF LENGTH WITH ACCESS DOOR 24" X 6'-0" HIGH (1" WALK DOOR CLEAR).
  - 4 REMOVE SECTION OF LENGTH FROM LOADED WALK OFF FROM 30.0/30 FILTERS.
  - 5 REMOVE AND COIL REMOVAL SECTION FOR COOLING COIL WITH ACCESS DOOR 17" X 6'-0" HIGH (1" WALK DOOR CLEAR).
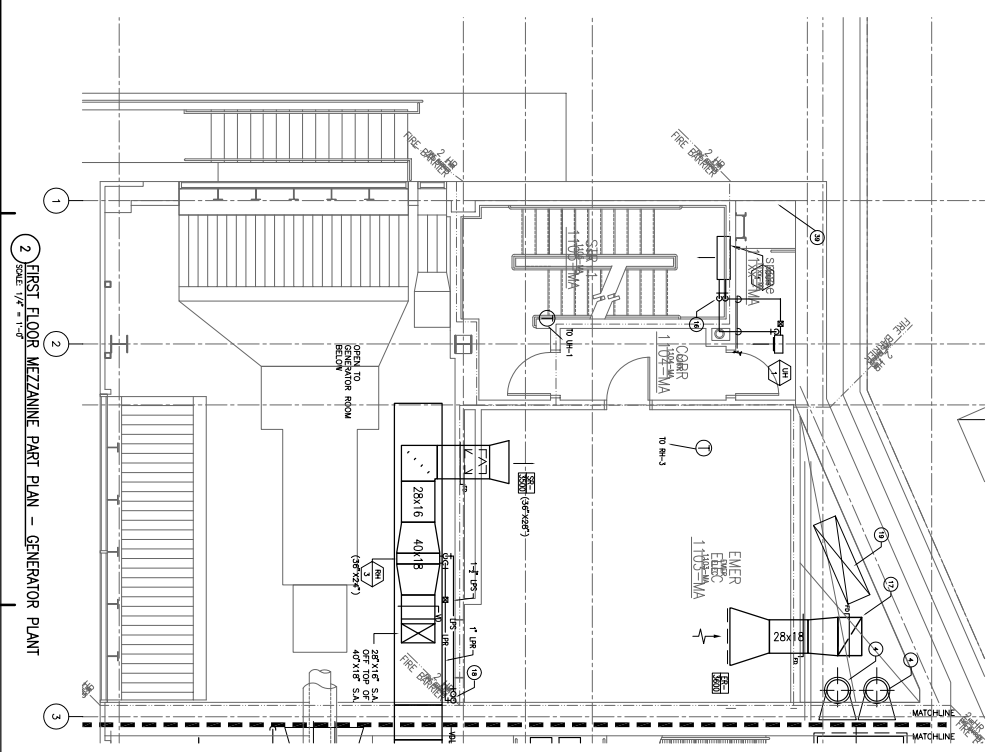

**2 FIRST FLOOR MEZZANINE PART PLAN - GENERATOR PLANT**  
SCALE: 1/4" = 1'-0"

- DRAWING NOTES:**
- 1 1/2" WPS COIL DATE VALVE MAIN WATER SHUT-OFF VALVE.
  - 2 1/2" WPS COIL DATE VALVE MAIN WATER SHUT-OFF VALVE.
**PRO**  
ARCHITECTS  
PLANNING  
ENGINEERING  
CONSTRUCTION  
MANAGEMENT

**MECHANICAL-CENTRAL UTILITY PLANT LEVEL 1 MEZZANINE**

Commission No. 4377  
Contract No. 17-1-17  
Drawing No. M401.M

0 10 20 30 40 50 60 70 80 90 100

0 10 20 30 40 50 60 70 80 90 100

0 10 20 30 40 50 60 70 80 90 100

**Maine Medical Center**  
Central Utility Plant  
Portland, Maine

**MECHANICAL-CENTRAL UTILITY PLANT LEVEL 1 MEZZANINE**

0 10 20 30 40 50 60 70 80 90 100

0 10 20 30 40 50 60 70 80 90 100

0 10 20 30 40 50 60 70 80 90 100