



## 233 MAINE MEDICAL CENTER

RICHARDS WING: PORTLAND, MAINE

CATH. LAB 6 RENOVATIONS

## ISSUED FOR CONSTRUCTION 12.21.10

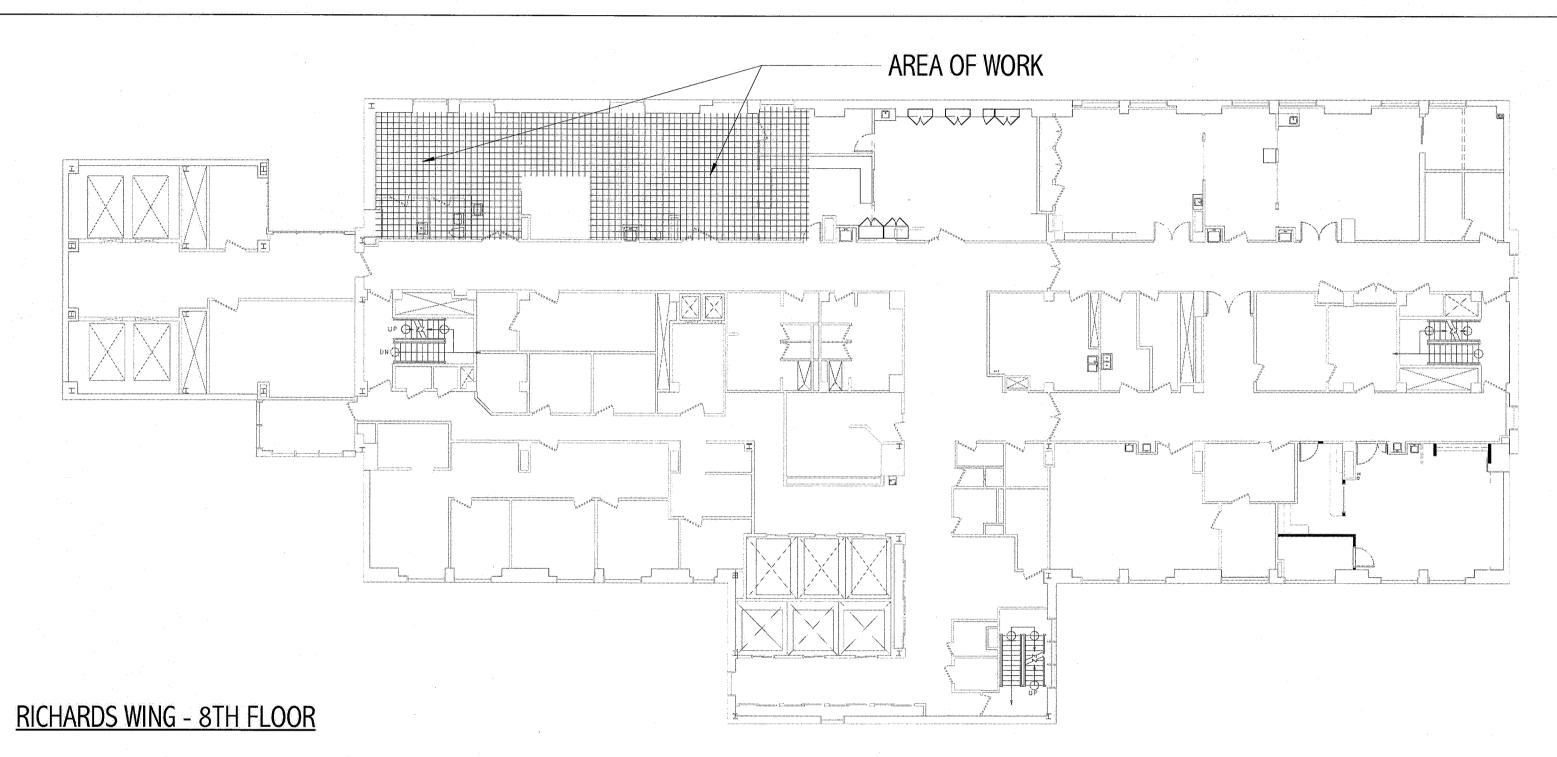

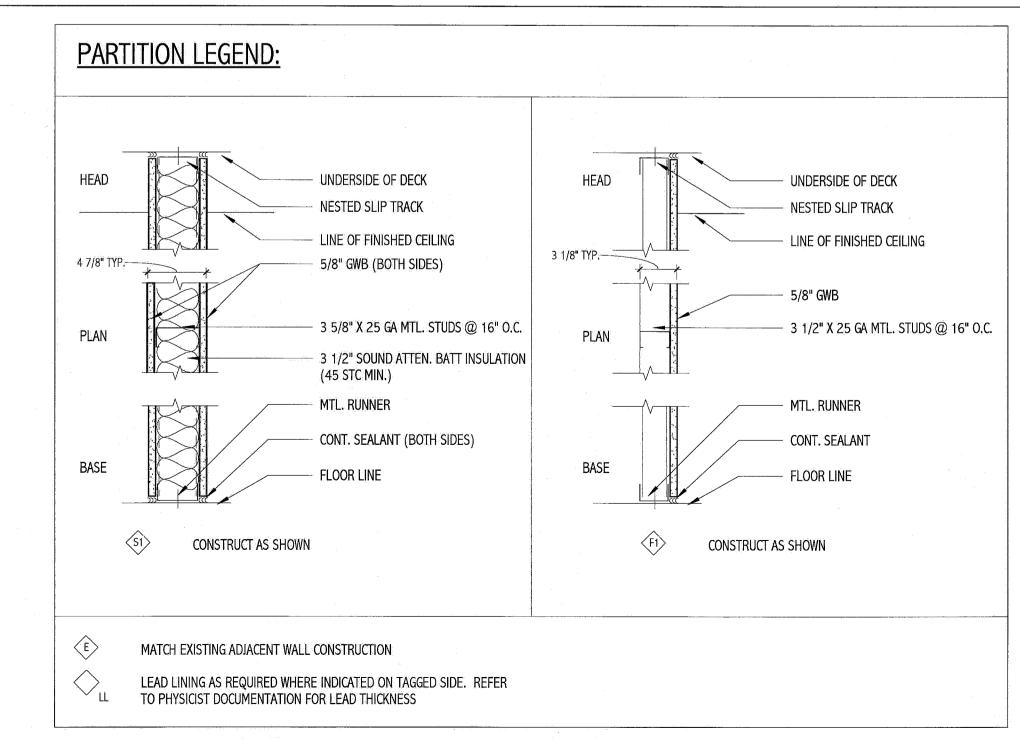

TAG	DESCRIPTION	PROVIDE
1	EQUIPMENT STORAGE	0/0
2	PHILIPS IMAGING EQUIPMENT	0/C
3	UPS UNIT	O/C
4	MONITORING STATION	E
5	STORAGE/SUPPLY CART	E
6	PYXIS (RELOCATED EMERG. POWER)	E
7	MODULAR OFFICE FURNITURE	Е
8	SOAP DISPENSER	O/C
9	PAPER TOWEL DISPENSER	O/C
10	DEFIBRILLATOR	0/0
(11)	FLOOR MOUNTED MED GAS	Е
12	LEAD APRON RACK	O/C
(13)	PWC (4'-0" ABOVE BASE)	C/C
14)	2" x 2" S.S. CORNER GUARD (UP TO 5'-0" AFF)	C/C
(15)	STERIS EQUIPMENT	O/C
(16)	WORK STATION	0/0
C/C: O/C: O/O:	CONTRACTOR FURNISHED/CONTRACTOR INSTALLED OWNER FURNISHED/CONTRACTOR INSTALLED OWNER FURNISHED/OWNER INSTALLED	· · ·

## **GENERAL NOTES:**

- DISCREPANCIES OR INCONSISTENCIES. FAILURE TO REPORT ANY DISCREPANCIES WITHIN THESE CONSTRUCTION DOCUMENTS TO THE ARCHITECT WILL NOT BE GROUNDS FOR ADDITIONAL COST OR CHANGE ORDERS
- THE CONTRACTOR SHALL BE RESPONSIBLE FOR PROVIDING ALL MATERIALS (UNLESS NOTED OTHERWISE), AND Workmanship in accordance with Federal. State, city, and local building codes and their requirements.
- CONTRACTOR TO CONFIRM EXISTING WALL RATINGS.
- THE CONTRACTOR AND ALL TRADES SHALL NOTE REQUIREMENTS OF "GENERAL NOTES" ON ALL SHEETS.
- EACH TRADE TO PROVIDE SMOKE OR FIRE SEALANT AT PENETRATIONS AS REQUIRED FOR WALL TYPE. ALL SEALANT, FIRE STOPPING, AND SMOKE STOPPING ASSEMBLIES SHALL BE U.L. RATED.
- DIMENSIONS ARE FACE OF CONCRETE, FACE OF MASONRY, FACE OF EXISTING PARTITION AND CENTERLINE OF STUD PARTITIONS.
- REFER TO ALL CONSTRUCTION DOCUMENTS FOR REQUIREMENTS WHICH MAY AFFECT THE WORK IN ANOTHER DISCIPLINE AND
- REFER TO DETAILS FOR ADDITIONAL DIMENSIONAL INFORMATION.
- DOOR JAMBS SHALL BE LOCATED 6" FROM CORNER IN STUD PARTITIONS AND 8" FROM CORNER IN MASONRY PARTITIONS UNLESS INDICATED OTHERWISE
- PROVIDE BLOCKING IN WALLS AS NECESSARY WHERE CASEWORK, SHELVES, HANDRAILS, AND MISC. EQUIPMENT ARE LOCATED.
- PATCH ALL HOLES, WALLS AND CRACKS IN ROOMS TO RECEIVE NEW PAINT.
- ANY EXISTING WALLS THAT ARE FOUND TO BE UNBRACED OR DO NOT EXTEND TO BOTTOM OF DECK/SLAB SHOULD BE BRACED BACK TO STRUCTURE. WHEN PRIVACY IS AN ISSUE EXTEND WALL TO BOTTOM OF DECK/SLAB.

ANGLE / LENGTH

WATER HEATER WITH OUT **WORKING POINT** 

WEB STIFFENER WELDED WIRE FABRIC

WIDE FLANGE

- DO NOT SCALE DRAWINGS.
- "PROVIDE" MEANS "FURNISH AND INSTALL."

ANCHOR BOLT

JOINT SUBSTITUTE

### **ABBREVIATIONS:**

A/C ACCU ACPLAS	AIR CONDITIONING	LF	LEFT
	AIR CONDITIONING CONDENSER UNIT	LINO	SHEET LINOLEUM
ACPLAS	ACCOUSTICAL PLASTER	LL	LIVE LOAD
ACT	ACOUSTIC CEILING TILE	LLH	LONG LEG HORIZONTAL
AFF	ABOVE FINISH FLOOR	LLV	LONG LEG VERTICAL
AGG	AGGREGATE	LP	LIGHTING PANEL / LIQUIFIED PROPANE
ALT	ALTERNATE		Eldiffitto i fittee / Elgon IED i noi fitte
AP	ACCESS PANEL	MAX	MAXIMUM
APROX	APPROXIMATE	MB	MARKER BOARD
ARCH	ARCHITECTURAL	MDO	MEDIUM DENSITY OVERLAY
Ansii	Andrin Ecronic	MECH	MECHANICAL
BCX	BOTTOM CORD EXTENSION	MER	MANUFACTURER
BD	BOARD	MIN	MINIMUM
BIT	Hard Control of the		MISCELLANEOUS
BLDG	BITUMINOUS	MISC MO	
	BUILDING BORROWED LICET BANEL		MASONRY OPENING
BLP	BORROWED LIGHT PANEL	MR	MOISTURE-RESISTANT
BO BOE	BOTTOM OF	MUA	MAKE-UP AIR
BOF	BOTTOM OF FOOTING		Nocitie
BOS	BOTTOM OF STEEL	N	NOSING
BOT	ВОТТОМ	NCB	NEW CATCH BASIN
BRDG	BRIDGING	NDMH	NEW DRAIN MANHOLE
BRG	BEARING	NFM	NEW FORCE MAIN
BS	BOTH SIDES	NIC	NOT IN CONTRACT
BSE	BRICK SHELF ELEVATION	NS	NEAR SIDE
		NSD	NEW STORM DRAIN LINE
C	CHANNEL	NSS	NEW SANITARY SEWER LINE
СВ	CATCH BASIN / CHALKBOARD	NTS	NOT TO SCALE
CEM BD	CEMENTITIOUS BACKER BOARD	NW	NEW WATER LINE
CFM	CUBIC FEET PER MINUTE		
CIP	CAST IN PLACE	OC	ON CENTER
Cl	CONTROL JOINT / CONSTRUCTION JOINT	OF	OUTSIDE FACE
CL	CENTER LINE	ОН	OVERHEAD
CLL	CONTRACT LIMIT LINE		
CLR	CLEAR	PA	PUBLIC ADDRESS
CMU	CONCRETE MASONRY UNIT	PAF	POWER-ACTUATED FASTENER
COL	the state of the s	PDU	
	COLUMN		POOL DEHUMIDIFICATION UNIT
CONC	CONCRETE	PL	PLATE / PROPERTY LINE
CONT	CONTINUOUS	PLAM	PLASTIC LAMINATE
CT	CERAMIC TILE	PLF	POUNDS PER LINEAR FOOT
CUH	CABINET UNIT HEATER	PP	POWER PANEL
		PSF	POUNDS PER SQUARE FOOT
D	DIAMETER	PSI	POUNDS PER SQUARE INCH
DBL	DOUBLE	PT	PRESSURE-TREATED
DF	DRINKING FOUNTAIN	PVC	POLYVINYL CHLORIDE
DL	DEAD LOAD	PVMT	PAVEMENT
DR	DISPLAY RAIL		
DTL	DETAIL	R	RISER / RADIUS
DW	DISHWASHER	RB	RESILIENT BASE
DWG	DRAWING	RD	ROOF DRAIN
		REINF	REINFORCED
EA	EACH	REQ'D	REQUIRED
EF	EXHAUST FAN / EACH FACE	RT	RIGHT
ĒJ	EXPANSION JOINT	RO	ROUGH OPENING
ĒL	ELEVATION	ROW	RIGHT OF WAY
ELEC	ELECTRICAL	RR	RUB-RAIL
EOP	EDGE OF PAVEMENT	RTU	ROOF TOP UNIT (HVAC)
EPDM	ETHYLENE PROPYLENE DIENE MONOMER	ואוויס	ROOF TOP UNIT (HVAC)
	EQUAL	SACT	SUSPENDED ACOUSTIC TILE CEILING
EQ		SC	
EW	EACH WAY	- Marie	SOLID CORE
EW	ELECTRIC WATER COOLER		SQUARE FOOT / SUPPLY FAN
EWC	ELECTRIC WATER COOLER	SF	CORNER FIRE REGISTRIE MATERIAL
EWC EXIST	EXISTING	SF SFRM	SPRAYED FIRE-RESISTIVE MATERIAL
EWC EXIST EXP	EXISTING EXPANSION	SF SFRM SHT	SHEET
EWC EXIST	EXISTING	SF SFRM SHT SIM	SHEET SIMILAR
ewc exist exp ext	EXISTING EXPANSION EXTERIOR	SF SFRM SHT SIM SK	SHEET SIMILAR SHEAR KEY
EWC EXIST EXP EXT	EXISTING EXPANSION EXTERIOR FLAT BAR	SF SFRM SHT SIM SK SN	SHEET SIMILAR SHEAR KEY SANITARY NAPKIN (DISPENSER)
ewc Exist Exp Ext FB FBO	EXISTING EXPANSION EXTERIOR  FLAT BAR FURNISHED BY OTHERS	SF SFRM SHT SIM SK SN SP	SHEET SIMILAR SHEAR KEY SANITARY NAPKIN (DISPENSER) SPECIAL
EWC EXIST EXP EXT FB FBO FCO	EXISTING EXPANSION EXTERIOR  FLAT BAR FURNISHED BY OTHERS FLOOR CLEA-OUT	SF SFRM SHT SIM SK SN SP SS	SHEET SIMILAR SHEAR KEY SANITARY NAPKIN (DISPENSER)
ewc exist exp ext fb fbo fco fd	EXISTING EXPANSION EXTERIOR  FLAT BAR FURNISHED BY OTHERS FLOOR CLEA-OUT FLOOR DRAIN	SF SFRM SHT SIM SK SN SP SS STA	SHEET SIMILAR SHEAR KEY SANITARY NAPKIN (DISPENSER) SPECIAL STAINLESS STEEL STATION
ewc exist exp ext fb fbo fco fd	EXISTING EXPANSION EXTERIOR  FLAT BAR FURNISHED BY OTHERS FLOOR CLEA-OUT	SF SFRM SHT SIM SK SN SP SS STA STL	SHEET SIMILAR SHEAR KEY SANITARY NAPKIN (DISPENSER) SPECIAL STAINLESS STEEL
ewc exist exp ext fb fbo fco fd fe fec	EXISTING EXPANSION EXTERIOR  FLAT BAR FURNISHED BY OTHERS FLOOR CLEA-OUT FLOOR DRAIN	SF SFRM SHT SIM SK SN SP SS STA	SHEET SIMILAR SHEAR KEY SANITARY NAPKIN (DISPENSER) SPECIAL STAINLESS STEEL STATION
ewc exist exp ext fb fbo fco fd	EXISTING EXPANSION EXTERIOR  FLAT BAR FURNISHED BY OTHERS FLOOR CLEA-OUT FLOOR DRAIN FIRE EXTINGUISHER	SF SFRM SHT SIM SK SN SP SS STA STL	SHEET SIMILAR SHEAR KEY SANITARY NAPKIN (DISPENSER) SPECIAL STAINLESS STEEL STATION STEEL
ewc exist exp ext fb fbo fco fd fe fec	EXISTING EXPANSION EXTERIOR  FLAT BAR FURNISHED BY OTHERS FLOOR CLEA-OUT FLOOR DRAIN FIRE EXTINGUISHER FIRE EXTINGUISHER FIRE EXTINGUISHER CABINET	SF SFRM SHT SIM SK SN SP SS STA STL	SHEET SIMILAR SHEAR KEY SANITARY NAPKIN (DISPENSER) SPECIAL STAINLESS STEEL STATION STEEL
EWC EXIST EXP EXT  FB FBO FCO FD FE FEC FFF	EXISTING EXPANSION EXTERIOR  FLAT BAR FURNISHED BY OTHERS FLOOR CLEA-OUT FLOOR DRAIN FIRE EXTINGUISHER FIRE EXTINGUISHER CABINET FINISH FLOOR / FAR FACE FINISH FLOOR ELEVATION	SF SFRM SHT SIM SK SN SP SS STA STL STRUC	SHEET SIMILAR SHEAR KEY SANITARY NAPKIN (DISPENSER) SPECIAL STAINLESS STEEL STATION STEEL STRUCTURAL
EWC EXIST EXP EXT  FB FBO FCO FD FE FEC FFF FFE	EXISTING EXPANSION EXTERIOR  FLAT BAR FURNISHED BY OTHERS FLOOR CLEA-OUT FLOOR DRAIN FIRE EXTINGUISHER FIRE EXTINGUISHER CABINET FINISH FLOOR / FAR FACE FINISH FLOOR ELEVATION FRAMED OPENING	SF SFRM SHT SIM SK SN SP SS STA STL STRUC T	SHEET SIMILAR SHEAR KEY SANITARY NAPKIN (DISPENSER) SPECIAL STAINLESS STEEL STATION STEEL STRUCTURAL TREAD TACKBOARD
EWC EXIST EXP EXT  FB FBO FCO FD FE FEC FF FFF FFR FO FRP	EXISTING EXPANSION EXTERIOR  FLAT BAR FURNISHED BY OTHERS FLOOR CLEA-OUT FLOOR DRAIN FIRE EXTINGUISHER FIRE EXTINGUISHER CABINET FINISH FLOOR / FAR FACE FINISH FLOOR ELEVATION FRAMED OPENING FIBER REINFORCED PLASTIC	SF SFRM SHT SIM SK SN SP SS STA STL STRUC T TB T&B	SHEET SIMILAR SHEAR KEY SANITARY NAPKIN (DISPENSER) SPECIAL STAINLESS STEEL STATION STEEL STRUCTURAL TREAD TACKBOARD TOP AND BOTTOM
EWC EXIST EXP EXT  FB FBO FCO FD FE FEC FF FFE FO FRP FS	EXISTING EXPANSION EXTERIOR  FLAT BAR FURNISHED BY OTHERS FLOOR CLEA-OUT FLOOR DRAIN FIRE EXTINGUISHER FIRE EXTINGUISHER CABINET FINISH FLOOR / FAR FACE FINISH FLOOR ELEVATION FRAMED OPENING FIBER REINFORCED PLASTIC FAR SIDE	SF SFRM SHT SIM SK SN SP SS STA STL STRUC  T TB T&B TBM	SHEET SIMILAR SHEAR KEY SANITARY NAPKIN (DISPENSER) SPECIAL STAINLESS STEEL STATION STEEL STRUCTURAL  TREAD TACKBOARD TOP AND BOTTOM TEMPORARY BENCHMARK
EWC EXIST EXP EXT  FB FBO FCO FD FE FEC FF FFF FFR FO FRP	EXISTING EXPANSION EXTERIOR  FLAT BAR FURNISHED BY OTHERS FLOOR CLEA-OUT FLOOR DRAIN FIRE EXTINGUISHER FIRE EXTINGUISHER CABINET FINISH FLOOR / FAR FACE FINISH FLOOR ELEVATION FRAMED OPENING FIBER REINFORCED PLASTIC	SF SFRM SHT SIM SK SN SP SS STA STL STRUC  T TB T&B TBM TCE	SHEET SIMILAR SHEAR KEY SANITARY NAPKIN (DISPENSER) SPECIAL STAINLESS STEEL STATION STEEL STRUCTURAL  TREAD TACKBOARD TOP AND BOTTOM TEMPORARY BENCHMARK TOP CHORD EXTENSION
EWC EXIST EXP EXT  FB FBO FCO FD FE FEC FF FFE FO FRP FS FTG	EXISTING EXPANSION EXTERIOR  FLAT BAR FURNISHED BY OTHERS FLOOR CLEA-OUT FLOOR DRAIN FIRE EXTINGUISHER FIRE EXTINGUISHER CABINET FINISH FLOOR / FAR FACE FINISH FLOOR ELEVATION FRAMED OPENING FIBER REINFORCED PLASTIC FAR SIDE FOOTING	SF SFRM SHT SIM SK SN SP SS STA STL STRUC  T TB T&B T&B TBM TCE TJ	SHEET SIMILAR SHEAR KEY SANITARY NAPKIN (DISPENSER) SPECIAL STAINLESS STEEL STATION STEEL STRUCTURAL  TREAD TACKBOARD TOP AND BOTTOM TEMPORARY BENCHMARK TOP CHORD EXTENSION TIE JOIST
EWC EXIST EXP EXT  FB FBO FCO FD FE FEC FF FFE FO FRP FS FTG	EXISTING EXPANSION EXTERIOR  FLAT BAR FURNISHED BY OTHERS FLOOR CLEA-OUT FLOOR DRAIN FIRE EXTINGUISHER FIRE EXTINGUISHER CABINET FINISH FLOOR / FAR FACE FINISH FLOOR ELEVATION FRAMED OPENING FIBER REINFORCED PLASTIC FAR SIDE FOOTING  GAUGE	SF SFRM SHT SIM SK SN SP SS STA STL STRUC  T TB T&B T&B TBM TCE TJ TO	SHEET SIMILAR SHEAR KEY SANITARY NAPKIN (DISPENSER) SPECIAL STAINLESS STEEL STATION STEEL STRUCTURAL  TREAD TACKBOARD TOP AND BOTTOM TEMPORARY BENCHMARK TOP CHORD EXTENSION TIE JOIST
EWC EXIST EXP EXT  FB FBO FCO FD FE FEC FF FFE FO FRP FS FTG  GA GALV	EXISTING EXPANSION EXTERIOR  FLAT BAR FURNISHED BY OTHERS FLOOR CLEA-OUT FLOOR DRAIN FIRE EXTINGUISHER FIRE EXTINGUISHER CABINET FINISH FLOOR / FAR FACE FINISH FLOOR ELEVATION FRAMED OPENING FIBER REINFORCED PLASTIC FAR SIDE FOOTING  GAUGE GALVANIZED	SF SFRM SHT SIM SK SN SP SS STA STL STRUC  T TB T&B T&B TBM TCE TJ TO TOC	SHEET SIMILAR SHEAR KEY SANITARY NAPKIN (DISPENSER) SPECIAL STAINLESS STEEL STATION STEEL STRUCTURAL  TREAD TACKBOARD TOP AND BOTTOM TEMPORARY BENCHMARK TOP CHORD EXTENSION TIE JOIST TOP OF TOP OF CONCRETE
EWC EXIST EXP EXT  FB FBO FCO FD FE FEC FF FFE FO FRP FS FTG  GA GALV GB	EXISTING EXPANSION EXTERIOR  FLAT BAR FURNISHED BY OTHERS FLOOR CLEA-OUT FLOOR DRAIN FIRE EXTINGUISHER FIRE EXTINGUISHER CABINET FINISH FLOOR / FAR FACE FINISH FLOOR ELEVATION FRAMED OPENING FIBER REINFORCED PLASTIC FAR SIDE FOOTING  GAUGE GALVANIZED GRAB BAR	SF SFRM SHT SIM SK SN SP SS STA STL STRUC  T TB T&B T&B TBM TCE TJ TO TOC TOF	SHEET SIMILAR SHEAR KEY SANITARY NAPKIN (DISPENSER) SPECIAL STAINLESS STEEL STATION STEEL STRUCTURAL  TREAD TACKBOARD TOP AND BOTTOM TEMPORARY BENCHMARK TOP CHORD EXTENSION TIE JOIST TOP OF TOP OF CONCRETE TOP OF FOOTING
EWC EXIST EXP EXT  FB FBO FCO FD FE FEC FF FFE FO FRP FS FTG  GA GALV GB GC	EXISTING EXPANSION EXTERIOR  FLAT BAR FURNISHED BY OTHERS FLOOR CLEA-OUT FLOOR DRAIN FIRE EXTINGUISHER FIRE EXTINGUISHER CABINET FINISH FLOOR / FAR FACE FINISH FLOOR ELEVATION FRAMED OPENING FIBER REINFORCED PLASTIC FAR SIDE FOOTING  GAUGE GALVANIZED GRAB BAR GENERAL CONTRACTOR	SF SFRM SHT SIM SK SN SP SS STA STL STRUC  T TB T&B T&B TBM TCE TJ TO TOC TOF TOM	SHEET SIMILAR SHEAR KEY SANITARY NAPKIN (DISPENSER) SPECIAL STAINLESS STEEL STATION STEEL STRUCTURAL  TREAD TACKBOARD TOP AND BOTTOM TEMPORARY BENCHMARK TOP CHORD EXTENSION TIE JOIST TOP OF TOP OF CONCRETE TOP OF FOOTING TOP OF MASONRY
EWC EXIST EXP EXT  FB FBO FCO FD FE FEC FF FFE FO FRP FS FTG  GA GALV GB GC GDT	EXISTING EXPANSION EXTERIOR  FLAT BAR FURNISHED BY OTHERS FLOOR CLEA-OUT FLOOR DRAIN FIRE EXTINGUISHER FIRE EXTINGUISHER CABINET FINISH FLOOR / FAR FACE FINISH FLOOR ELEVATION FRAMED OPENING FIBER REINFORCED PLASTIC FAR SIDE FOOTING  GAUGE GALVANIZED GRAB BAR GENERAL CONTRACTOR GYPSUM DROP-IN TILE	SF SFRM SHT SIM SK SN SP SS STA STL STRUC  T TB T&B T&B TBM TCE TJ TO TOC TOF TOM TOP	SHEET SIMILAR SHEAR KEY SANITARY NAPKIN (DISPENSER) SPECIAL STAINLESS STEEL STATION STEEL STRUCTURAL  TREAD TACKBOARD TOP AND BOTTOM TEMPORARY BENCHMARK TOP CHORD EXTENSION TIE JOIST TOP OF TOP OF CONCRETE TOP OF FOOTING TOP OF MASONRY TOP OF PIER
EWC EXIST EXP EXT  FB FBO FCO FD FE FEC FF FFE FO FRP FS FTG  GA GALV GB GC GDT GV	EXISTING EXPANSION EXTERIOR  FLAT BAR FURNISHED BY OTHERS FLOOR CLEA-OUT FLOOR DRAIN FIRE EXTINGUISHER FIRE EXTINGUISHER CABINET FINISH FLOOR / FAR FACE FINISH FLOOR ELEVATION FRAMED OPENING FIBER REINFORCED PLASTIC FAR SIDE FOOTING  GAUGE GALVANIZED GRAB BAR GENERAL CONTRACTOR GYPSUM DROP-IN TILE GRAVITY VENT	SF SFRM SHT SIM SK SN SP SS STA STL STRUC  T TB T&B T&B TBM TCE TJ TO TOC TOF TOM TOP TOS	SHEET SIMILAR SHEAR KEY SANITARY NAPKIN (DISPENSER) SPECIAL STAINLESS STEEL STATION STEEL STRUCTURAL  TREAD TACKBOARD TOP AND BOTTOM TEMPORARY BENCHMARK TOP CHORD EXTENSION TIE JOIST TOP OF TOP OF CONCRETE TOP OF FOOTING TOP OF MASONRY TOP OF STEEL
EWC EXIST EXP EXT  FB FBO FCO FD FE FEC FF FFE FO FRP FS FTG  GA GALV GB GC GDT	EXISTING EXPANSION EXTERIOR  FLAT BAR FURNISHED BY OTHERS FLOOR CLEA-OUT FLOOR DRAIN FIRE EXTINGUISHER FIRE EXTINGUISHER CABINET FINISH FLOOR / FAR FACE FINISH FLOOR ELEVATION FRAMED OPENING FIBER REINFORCED PLASTIC FAR SIDE FOOTING  GAUGE GALVANIZED GRAB BAR GENERAL CONTRACTOR GYPSUM DROP-IN TILE	SF SFRM SHT SIM SK SN SP SS STA STL STRUC  T TB T&B T&B TBM TCE TJ TO TOC TOF TOM TOP TOS TOW	SHEET SIMILAR SHEAR KEY SANITARY NAPKIN (DISPENSER) SPECIAL STAINLESS STEEL STATION STEEL STRUCTURAL  TREAD TACKBOARD TOP AND BOTTOM TEMPORARY BENCHMARK TOP CHORD EXTENSION TIE JOIST TOP OF TOP OF CONCRETE TOP OF FOOTING TOP OF MASONRY TOP OF STEEL TOP OF STEEL
EWC EXIST EXP EXT  FB FBO FCO FD FE FEC FF FFE FO FRP FS FTG  GA GALV GB GC GDT GV GWB	EXISTING EXPANSION EXTERIOR  FLAT BAR FURNISHED BY OTHERS FLOOR CLEA-OUT FLOOR DRAIN FIRE EXTINGUISHER FIRE EXTINGUISHER CABINET FINISH FLOOR / FAR FACE FINISH FLOOR ELEVATION FRAMED OPENING FIBER REINFORCED PLASTIC FAR SIDE FOOTING  GAUGE GALVANIZED GRAB BAR GENERAL CONTRACTOR GYPSUM DROP-IN TILE GRAVITY VENT GYPSUM WALL BOARD	SF SFRM SHT SIM SK SN SP SS STA STL STRUC  T TB T&B T&B TBM TCE TJ TO TOC TOF TOM TOP TOS TOW TP	SHEET SIMILAR SHEAR KEY SANITARY NAPKIN (DISPENSER) SPECIAL STAINLESS STEEL STATION STEEL STRUCTURAL  TREAD TACKBOARD TOP AND BOTTOM TEMPORARY BENCHMARK TOP CHORD EXTENSION TIE JOIST TOP OF TOP OF CONCRETE TOP OF FOOTING TOP OF FOOTING TOP OF PIER TOP OF STEEL TOP OF STEEL TOP OF WALL TOILET PAPER (DISPENSER) / TEST PIT
EWC EXIST EXP EXT  FB FBO FCO FD FE FEC FF FFE FO FRP FS FTG  GA GALV GB GC GDT GV GWB	EXISTING EXPANSION EXTERIOR  FLAT BAR FURNISHED BY OTHERS FLOOR CLEA-OUT FLOOR DRAIN FIRE EXTINGUISHER FIRE EXTINGUISHER CABINET FINISH FLOOR / FAR FACE FINISH FLOOR ELEVATION FRAMED OPENING FIBER REINFORCED PLASTIC FAR SIDE FOOTING  GAUGE GALVANIZED GRAB BAR GENERAL CONTRACTOR GYPSUM DROP-IN TILE GRAVITY VENT GYPSUM WALL BOARD  HORIZONTAL	SF SFRM SHT SIM SK SN SP SS STA STL STRUC  T TB T&B T&B TBM TCE TJ TO TOC TOF TOM TOP TOS TOW TP TS	SHEET SIMILAR SHEAR KEY SANITARY NAPKIN (DISPENSER) SPECIAL STAINLESS STEEL STATION STEEL STRUCTURAL  TREAD TACKBOARD TOP AND BOTTOM TEMPORARY BENCHMARK TOP CHORD EXTENSION TIE JOIST TOP OF TOP OF CONCRETE TOP OF FOOTING TOP OF FOOTING TOP OF PIER TOP OF STEEL TOP OF STEEL TOP OF WALL TOILET PAPER (DISPENSER) / TEST PIT TUBE STEEL
EWC EXIST EXP EXT  FB FBO FCO FD FE FEC FF FFE FO FRP FS FTG  GA GALV GB GC GDT GV GWB  H	EXISTING EXPANSION EXTERIOR  FLAT BAR FURNISHED BY OTHERS FLOOR CLEA-OUT FLOOR DRAIN FIRE EXTINGUISHER FIRE EXTINGUISHER CABINET FINISH FLOOR / FAR FACE FINISH FLOOR ELEVATION FRAMED OPENING FIBER REINFORCED PLASTIC FAR SIDE FOOTING  GAUGE GALVANIZED GRAB BAR GENERAL CONTRACTOR GYPSUM DROP-IN TILE GRAVITY VENT GYPSUM WALL BOARD  HORIZONTAL HANDICAPPED / HOLLOW CORE	SF SFRM SHT SIM SK SN SP SS STA STL STRUC  T TB T&B T&B TBM TCE TJ TO TOC TOF TOM TOP TOS TOW TP	SHEET SIMILAR SHEAR KEY SANITARY NAPKIN (DISPENSER) SPECIAL STAINLESS STEEL STATION STEEL STRUCTURAL  TREAD TACKBOARD TOP AND BOTTOM TEMPORARY BENCHMARK TOP CHORD EXTENSION TIE JOIST TOP OF TOP OF CONCRETE TOP OF FOOTING TOP OF FOOTING TOP OF PIER TOP OF STEEL TOP OF STEEL TOP OF WALL TOILET PAPER (DISPENSER) / TEST PIT
EWC EXIST EXP EXT  FB FBO FCO FD FE FEC FF FFE FO FRP FS FTG  GA GALV GB GC GDT GV GWB	EXISTING EXPANSION EXTERIOR  FLAT BAR FURNISHED BY OTHERS FLOOR CLEA-OUT FLOOR DRAIN FIRE EXTINGUISHER FIRE EXTINGUISHER CABINET FINISH FLOOR / FAR FACE FINISH FLOOR ELEVATION FRAMED OPENING FIBER REINFORCED PLASTIC FAR SIDE FOOTING  GAUGE GALVANIZED GRAB BAR GENERAL CONTRACTOR GYPSUM DROP-IN TILE GRAVITY VENT GYPSUM WALL BOARD  HORIZONTAL	SF SFRM SHT SIM SK SN SP SS STA STL STRUC  T TB T&B T&B TBM TCE TJ TO TOC TOF TOM TOP TOS TOW TP TS TYP	SHEET SIMILAR SHEAR KEY SANITARY NAPKIN (DISPENSER) SPECIAL STAINLESS STEEL STATION STEEL STRUCTURAL  TREAD TACKBOARD TOP AND BOTTOM TEMPORARY BENCHMARK TOP CHORD EXTENSION TIE JOIST TOP OF TOP OF CONCRETE TOP OF FOOTING TOP OF FOOTING TOP OF PIER TOP OF STEEL TOP OF STEEL TOP OF WALL TOILET PAPER (DISPENSER) / TEST PIT TUBE STEEL
EWC EXIST EXP EXT  FB FBO FCO FD FE FEC FF FFE FO FRP FS FTG  GA GALV GB GC GDT GV GWB  H	EXISTING EXPANSION EXTERIOR  FLAT BAR FURNISHED BY OTHERS FLOOR CLEA-OUT FLOOR DRAIN FIRE EXTINGUISHER FIRE EXTINGUISHER CABINET FINISH FLOOR / FAR FACE FINISH FLOOR ELEVATION FRAMED OPENING FIBER REINFORCED PLASTIC FAR SIDE FOOTING  GAUGE GALVANIZED GRAB BAR GENERAL CONTRACTOR GYPSUM DROP-IN TILE GRAVITY VENT GYPSUM WALL BOARD  HORIZONTAL HANDICAPPED / HOLLOW CORE	SF SFRM SHT SIM SK SN SP SS STA STL STRUC  T TB T&B T&B TBM TCE TJ TO TOC TOF TOM TOP TOS TOW TP TS	SHEET SIMILAR SHEAR KEY SANITARY NAPKIN (DISPENSER) SPECIAL STAINLESS STEEL STATION STEEL STRUCTURAL  TREAD TACKBOARD TOP AND BOTTOM TEMPORARY BENCHMARK TOP CHORD EXTENSION TIE JOIST TOP OF TOP OF CONCRETE TOP OF FOOTING TOP OF FOOTING TOP OF PIER TOP OF STEEL TOP OF STEEL TOP OF WALL TOILET PAPER (DISPENSER) / TEST PIT TUBE STEEL TYPICAL
EWC EXIST EXP EXT  FB FBO FCO FD FE FEC FF FFE FO FRP FS FTG  GA GALV GB GC GDT GV GWB  H HC HORIZ HM	EXISTING EXPANSION EXTERIOR  FLAT BAR FURNISHED BY OTHERS FLOOR CLEA-OUT FLOOR DRAIN FIRE EXTINGUISHER FIRE EXTINGUISHER CABINET FINISH FLOOR / FAR FACE FINISH FLOOR ELEVATION FRAMED OPENING FIBER REINFORCED PLASTIC FAR SIDE FOOTING  GAUGE GALVANIZED GRAB BAR GENERAL CONTRACTOR GYPSUM DROP-IN TILE GRAVITY VENT GYPSUM WALL BOARD  HORIZONTAL HANDICAPPED / HOLLOW CORE HORIZONTAL	SF SFRM SHT SIM SK SN SP SS STA STL STRUC  T TB T&B T&B TBM TCE TJ TO TOC TOF TOM TOP TOS TOW TP TS TYP	SHEET SIMILAR SHEAR KEY SANITARY NAPKIN (DISPENSER) SPECIAL STAINLESS STEEL STATION STEEL STRUCTURAL  TREAD TACKBOARD TOP AND BOTTOM TEMPORARY BENCHMARK TOP CHORD EXTENSION TIE JOIST TOP OF TOP OF CONCRETE TOP OF FOOTING TOP OF FOOTING TOP OF PIER TOP OF STEEL TOP OF STEEL TOP OF WALL TOILET PAPER (DISPENSER) / TEST PIT TUBE STEEL TYPICAL
EWC EXIST EXP EXT  FB FBO FCO FD FE FEC FF FFE FO FRP FS FTG  GA GALV GB GC GDT GV GWB  H HC HORIZ HM HRU	EXISTING EXPANSION EXTERIOR  FLAT BAR FURNISHED BY OTHERS FLOOR CLEA-OUT FLOOR DRAIN FIRE EXTINGUISHER FIRE EXTINGUISHER CABINET FINISH FLOOR / FAR FACE FINISH FLOOR ELEVATION FRAMED OPENING FIBER REINFORCED PLASTIC FAR SIDE FOOTING  GAUGE GALVANIZED GRAB BAR GENERAL CONTRACTOR GYPSUM DROP-IN TILE GRAVITY VENT GYPSUM WALL BOARD  HORIZONTAL HANDICAPPED / HOLLOW CORE HORIZONTAL HOLLOW METAL HEAT RECOVERY UNIT	SF SFRM SHT SIM SK SN SP SS STA STL STRUC  T TB T&B T&B TBM TCE TJ TO TOC TOF TOM TOP TOS TOW TP TS TYP	SHEET SIMILAR SHEAR KEY SANITARY NAPKIN (DISPENSER) SPECIAL STAINLESS STEEL STATION STEEL STRUCTURAL  TREAD TACKBOARD TOP AND BOTTOM TEMPORARY BENCHMARK TOP CHORD EXTENSION TIE JOIST TOP OF TOP OF CONCRETE TOP OF FOOTING TOP OF FOOTING TOP OF PIER TOP OF STEEL TOP OF STEEL TOP OF WALL TOILET PAPER (DISPENSER) / TEST PIT TUBE STEEL TYPICAL
EWC EXIST EXP EXT  FB FBO FCO FD FE FEC FF FFE FO FRP FS FTG  GA GALV GB GC GDT GV GWB  H HC HORIZ HM HRU H&V	EXISTING EXPANSION EXTERIOR  FLAT BAR FURNISHED BY OTHERS FLOOR CLEA-OUT FLOOR DRAIN FIRE EXTINGUISHER FIRE EXTINGUISHER CABINET FINISH FLOOR / FAR FACE FINISH FLOOR ELEVATION FRAMED OPENING FIBER REINFORCED PLASTIC FAR SIDE FOOTING  GAUGE GALVANIZED GRAB BAR GENERAL CONTRACTOR GYPSUM DROP-IN TILE GRAVITY VENT GYPSUM WALL BOARD  HORIZONTAL HANDICAPPED / HOLLOW CORE HORIZONTAL HOLLOW METAL HEAT RECOVERY UNIT HEATING AND VENTILATING	SF SFRM SHT SIM SK SN SP SS STA STL STRUC  T TB T&B T&B TBM TCE TJ TO TOC TOF TOM TOP TOS TOW TP TS TYP UH UNO	SHEET SIMILAR SHEAR KEY SANITARY NAPKIN (DISPENSER) SPECIAL STAINLESS STEEL STATION STEEL STRUCTURAL  TREAD TACKBOARD TOP AND BOTTOM TEMPORARY BENCHMARK TOP CHORD EXTENSION TIE JOIST TOP OF TOP OF CONCRETE TOP OF FOOTING TOP OF MASONRY TOP OF PIER TOP OF STEEL TOP OF STEEL TOP OF WALL TOILET PAPER (DISPENSER) / TEST PIT TUBE STEEL TYPICAL  UNIT HEATER UNLESS NOTED OTHERWISE
EWC EXIST EXP EXT  FB FBO FCO FD FE FEC FF FFE FO FRP FS FTG  GA GALV GB GC GDT GV GWB  H HC HORIZ HM HRU	EXISTING EXPANSION EXTERIOR  FLAT BAR FURNISHED BY OTHERS FLOOR CLEA-OUT FLOOR DRAIN FIRE EXTINGUISHER FIRE EXTINGUISHER CABINET FINISH FLOOR / FAR FACE FINISH FLOOR ELEVATION FRAMED OPENING FIBER REINFORCED PLASTIC FAR SIDE FOOTING  GAUGE GALVANIZED GRAB BAR GENERAL CONTRACTOR GYPSUM DROP-IN TILE GRAVITY VENT GYPSUM WALL BOARD  HORIZONTAL HANDICAPPED / HOLLOW CORE HORIZONTAL HOLLOW METAL HEAT RECOVERY UNIT	SF SFRM SHT SIM SK SN SP SS STA STL STRUC  T TB T&B T&B TBM TCE TJ TO TOC TOF TOM TOP TOS TOW TP TS TYP UH UNO V	SHEET SIMILAR SHEAR KEY SANITARY NAPKIN (DISPENSER) SPECIAL STAINLESS STEEL STATION STEEL STRUCTURAL  TREAD TACKBOARD TOP AND BOTTOM TEMPORARY BENCHMARK TOP CHORD EXTENSION TIE JOIST TOP OF TOP OF CONCRETE TOP OF FOOTING TOP OF FOOTING TOP OF PIER TOP OF STEEL TOP OF STEEL TOP OF WALL TOILET PAPER (DISPENSER) / TEST PIT TUBE STEEL TYPICAL  UNIT HEATER UNLESS NOTED OTHERWISE
EWC EXIST EXP EXT  FB FBO FCO FD FE FEC FF FFE FO FRP FS FTG  GA GALV GB GC GDT GV GWB  H HC HORIZ HM HRU H&V	EXISTING EXPANSION EXTERIOR  FLAT BAR FURNISHED BY OTHERS FLOOR CLEA-OUT FLOOR DRAIN FIRE EXTINGUISHER FIRE EXTINGUISHER CABINET FINISH FLOOR / FAR FACE FINISH FLOOR ELEVATION FRAMED OPENING FIBER REINFORCED PLASTIC FAR SIDE FOOTING  GAUGE GALVANIZED GRAB BAR GENERAL CONTRACTOR GYPSUM DROP-IN TILE GRAVITY VENT GYPSUM WALL BOARD  HORIZONTAL HANDICAPPED / HOLLOW CORE HORIZONTAL HOLLOW METAL HEAT RECOVERY UNIT HEATING AND VENTILATING HEATING, VENTILATING AND AIR CONDITIONING	SF SFRM SHT SIM SK SN SP SS STA STL STRUC  T TB T&B T&B TBM TCE TJ TO TOC TOF TOM TOP TOS TOW TP TS TYP  UH UNO  V VB	SHEET SIMILAR SHEAR KEY SANITARY NAPKIN (DISPENSER) SPECIAL STAINLESS STEEL STATION STEEL STRUCTURAL  TREAD TACKBOARD TOP AND BOTTOM TEMPORARY BENCHMARK TOP CHORD EXTENSION TIE JOIST TOP OF TOP OF CONCRETE TOP OF FOOTING TOP OF FOOTING TOP OF PIER TOP OF STEEL TOP OF STEEL TOP OF WALL TOILET PAPER (DISPENSER) / TEST PIT TUBE STEEL TYPICAL  UNIT HEATER UNLESS NOTED OTHERWISE  VENT PIPE / VERTICAL VAPOR BARRIER
EWC EXIST EXP EXT  FB FBO FCO FD FE FEC FF FFE FO FRP FS FTG  GA GALV GB GC GDT GV GWB  H HC HORIZ HM HRU H&V HVAC	EXISTING EXPANSION EXTERIOR  FLAT BAR FURNISHED BY OTHERS FLOOR CLEA-OUT FLOOR DRAIN FIRE EXTINGUISHER FIRE EXTINGUISHER CABINET FINISH FLOOR / FAR FACE FINISH FLOOR ELEVATION FRAMED OPENING FIBER REINFORCED PLASTIC FAR SIDE FOOTING  GAUGE GALVANIZED GRAB BAR GENERAL CONTRACTOR GYPSUM DROP-IN TILE GRAVITY VENT GYPSUM WALL BOARD  HORIZONTAL HANDICAPPED / HOLLOW CORE HORIZONTAL HOLLOW METAL HEAT RECOVERY UNIT HEATING AND VENTILATING HEATING, VENTILATING AND AIR CONDITIONING INCLUDED ANGLE	SF SFRM SHT SIM SK SN SP SS STA STL STRUC  T TB T&B T&B TBM TCE TJ TO TOC TOF TOM TOP TOS TOW TP TS TYP  UH UNO  V VB VCT	SHEET SIMILAR SHEAR KEY SANITARY NAPKIN (DISPENSER) SPECIAL STAINLESS STEEL STATION STEEL STRUCTURAL  TREAD TACKBOARD TOP AND BOTTOM TEMPORARY BENCHMARK TOP CHORD EXTENSION TIE JOIST TOP OF TOP OF CONCRETE TOP OF FOOTING TOP OF FOOTING TOP OF PIER TOP OF STEEL TOP OF STEEL TOP OF WALL TOILET PAPER (DISPENSER) / TEST PIT TUBE STEEL TYPICAL  UNIT HEATER UNLESS NOTED OTHERWISE  VENT PIPE / VERTICAL VAPOR BARRIER VINYL COMPOSITION TILE
EWC EXIST EXP EXT  FB FBO FCO FD FE FEC FF FFE FO FRP FS FTG  GA GALV GB GC GDT GV GWB  H HC HORIZ HM HRU H&V HVAC	EXISTING EXPANSION EXTERIOR  FLAT BAR FURNISHED BY OTHERS FLOOR CLEA-OUT FLOOR DRAIN FIRE EXTINGUISHER FIRE EXTINGUISHER CABINET FINISH FLOOR / FAR FACE FINISH FLOOR ELEVATION FRAMED OPENING FIBER REINFORCED PLASTIC FAR SIDE FOOTING  GAUGE GALVANIZED GRAB BAR GENERAL CONTRACTOR GYPSUM DROP-IN TILE GRAVITY VENT GYPSUM WALL BOARD  HORIZONTAL HANDICAPPED / HOLLOW CORE HORIZONTAL HOLLOW METAL HEAT RECOVERY UNIT HEATING AND VENTILATING HEATING, VENTILATING AND AIR CONDITIONING  INCLUDED ANGLE INSIDE DIAMETER	SF SFRM SHT SIM SK SN SP SS STA STL STRUC  T TB T&B T&B TBM TCE TJ TO TOC TOF TOM TOP TOS TOW TP TS TYP  UH UNO  V VB VCT VERT	SHEET SIMILAR SHEAR KEY SANITARY NAPKIN (DISPENSER) SPECIAL STAINLESS STEEL STATION STEEL STRUCTURAL  TREAD TACKBOARD TOP AND BOTTOM TEMPORARY BENCHMARK TOP CHORD EXTENSION TIE JOIST TOP OF TOP OF CONCRETE TOP OF FOOTING TOP OF FOOTING TOP OF MASONRY TOP OF STEEL TOP OF STEEL TOP OF WALL TOILET PAPER (DISPENSER) / TEST PIT TUBE STEEL TYPICAL  UNIT HEATER UNLESS NOTED OTHERWISE  VENT PIPE / VERTICAL VAPOR BARRIER VINYL COMPOSITION TILE VERTICAL
EWC EXIST EXP EXT  FB FBO FCO FD FE FEC FF FFE FO GA GALV GB GC GDT GV GWB  H HC HORIZ HM HRU H&V HVAC	EXISTING EXPANSION EXTERIOR  FLAT BAR FURNISHED BY OTHERS FLOOR CLEA-OUT FLOOR DRAIN FIRE EXTINGUISHER FIRE EXTINGUISHER CABINET FINISH FLOOR / FAR FACE FINISH FLOOR ELEVATION FRAMED OPENING FIBER REINFORCED PLASTIC FAR SIDE FOOTING  GAUGE GALVANIZED GRAB BAR GENERAL CONTRACTOR GYPSUM DROP-IN TILE GRAVITY VENT GYPSUM WALL BOARD  HORIZONTAL HANDICAPPED / HOLLOW CORE HORIZONTAL HOLLOW METAL HEAT RECOVERY UNIT HEATING AND VENTILATING HEATING, VENTILATING AND AIR CONDITIONING  INCLUDED ANGLE INSIDE FACE	SF SFRM SHT SIM SK SN SP SS STA STL STRUC  T TB T&B T&B TBM TCE TJ TO TOC TOF TOM TOP TOS TOW TP TS TYP UH UNO V VB VCT VERT VP	SHEET SIMILAR SHEAR KEY SANITARY NAPKIN (DISPENSER) SPECIAL STAINLESS STEEL STATION STEEL STRUCTURAL  TREAD TACKBOARD TOP AND BOTTOM TEMPORARY BENCHMARK TOP CHORD EXTENSION TIE JOIST TOP OF TOP OF CONCRETE TOP OF FOOTING TOP OF FOOTING TOP OF PIER TOP OF STEEL TOP OF STEEL TOP OF WALL TOILET PAPER (DISPENSER) / TEST PIT TUBE STEEL TYPICAL  UNIT HEATER UNLESS NOTED OTHERWISE  VENT PIPE / VERTICAL VAPOR BARRIER VINYL COMPOSITION TILE VERTICAL VISION PANEL
EWC EXIST EXP EXT  FB FBO FCO FD FE FEC FF FFE FO FRP FS FTG  GA GALV GB GC GDT GV GWB  H HC HORIZ HM HRU H&V HVAC	EXISTING EXPANSION EXTERIOR  FLAT BAR FURNISHED BY OTHERS FLOOR CLEA-OUT FLOOR DRAIN FIRE EXTINGUISHER FIRE EXTINGUISHER CABINET FINISH FLOOR / FAR FACE FINISH FLOOR ELEVATION FRAMED OPENING FIBER REINFORCED PLASTIC FAR SIDE FOOTING  GAUGE GALVANIZED GRAB BAR GENERAL CONTRACTOR GYPSUM DROP-IN TILE GRAVITY VENT GYPSUM WALL BOARD  HORIZONTAL HANDICAPPED / HOLLOW CORE HORIZONTAL HOLLOW METAL HEAT RECOVERY UNIT HEATING AND VENTILATING HEATING, VENTILATING AND AIR CONDITIONING  INCLUDED ANGLE INSIDE DIAMETER INSIDE FACE ISOLATION JOINT	SF SFRM SHT SIM SK SN SP SS STA STL STRUC  T TB T&B T&B TBM TCE TJ TO TOC TOF TOM TOP TOS TOW TP TS TYP  UH UNO  V VB VCT VERT	SHEET SIMILAR SHEAR KEY SANITARY NAPKIN (DISPENSER) SPECIAL STAINLESS STEEL STATION STEEL STRUCTURAL  TREAD TACKBOARD TOP AND BOTTOM TEMPORARY BENCHMARK TOP CHORD EXTENSION TIE JOIST TOP OF TOP OF CONCRETE TOP OF FOOTING TOP OF FOOTING TOP OF MASONRY TOP OF STEEL TOP OF STEEL TOP OF WALL TOILET PAPER (DISPENSER) / TEST PIT TUBE STEEL TYPICAL  UNIT HEATER UNLESS NOTED OTHERWISE  VENT PIPE / VERTICAL VAPOR BARRIER VINYL COMPOSITION TILE VERTICAL
EWC EXIST EXP EXT  FB FBO FCO FD FE FEC FF FFE FO FRP FS FTG  GA GALV GB GC GDT GV GWB  H HC HORIZ HM HRU H&V HVAC	EXISTING EXPANSION EXTERIOR  FLAT BAR FURNISHED BY OTHERS FLOOR CLEA-OUT FLOOR DRAIN FIRE EXTINGUISHER FIRE EXTINGUISHER CABINET FINISH FLOOR / FAR FACE FINISH FLOOR ELEVATION FRAMED OPENING FIBER REINFORCED PLASTIC FAR SIDE FOOTING  GAUGE GALVANIZED GRAB BAR GENERAL CONTRACTOR GYPSUM DROP-IN TILE GRAVITY VENT GYPSUM WALL BOARD  HORIZONTAL HANDICAPPED / HOLLOW CORE HORIZONTAL HOLLOW METAL HEAT RECOVERY UNIT HEATING AND VENTILATING HEATING, VENTILATING AND AIR CONDITIONING  INCLUDED ANGLE INSIDE FACE ISOLATION JOINT IMPACT RESISTANT	SF SFRM SHT SIM SK SN SP SS STA STL STRUC  T TB T&B T&B TBM TCE TJ TO TOC TOF TOM TOP TOS TOW TP TS TYP UH UNO V VB VCT VERT VP VTR	SHEET SIMILAR SHEAR KEY SANITARY NAPKIN (DISPENSER) SPECIAL STAINLESS STEEL STATION STEEL STRUCTURAL  TREAD TACKBOARD TOP AND BOTTOM TEMPORARY BENCHMARK TOP CHORD EXTENSION TIE JOIST TOP OF TOP OF CONCRETE TOP OF FOOTING TOP OF FOOTING TOP OF STEEL TOP OF STEEL TOP OF STEEL TOP OF WALL TOILET PAPER (DISPENSER) / TEST PIT TUBE STEEL TYPICAL  UNIT HEATER UNLESS NOTED OTHERWISE  VENT PIPE / VERTICAL VAPOR BARRIER VINYL COMPOSITION TILE VERTICAL VISION PANEL VENT THROUGH THE ROOF
EWC EXIST EXP EXT  FB FBO FCO FD FE FEC FF FFE FO FRP FS FTG  GA GALV GB GC GDT GV GWB  H HC HORIZ HM HRU H&V HVAC	EXISTING EXPANSION EXTERIOR  FLAT BAR FURNISHED BY OTHERS FLOOR CLEA-OUT FLOOR DRAIN FIRE EXTINGUISHER FIRE EXTINGUISHER CABINET FINISH FLOOR / FAR FACE FINISH FLOOR ELEVATION FRAMED OPENING FIBER REINFORCED PLASTIC FAR SIDE FOOTING  GAUGE GALVANIZED GRAB BAR GENERAL CONTRACTOR GYPSUM DROP-IN TILE GRAVITY VENT GYPSUM WALL BOARD  HORIZONTAL HANDICAPPED / HOLLOW CORE HORIZONTAL HOLLOW METAL HEAT RECOVERY UNIT HEATING AND VENTILATING HEATING, VENTILATING AND AIR CONDITIONING  INCLUDED ANGLE INSIDE DIAMETER INSIDE FACE ISOLATION JOINT	SF SFRM SHT SIM SK SN SP SS STA STL STRUC  T TB T&B T&B TBM TCE TJ TO TOC TOF TOM TOP TOS TOW TP TS TYP UH UNO V VB VCT VERT VP	SHEET SIMILAR SHEAR KEY SANITARY NAPKIN (DISPENSER) SPECIAL STAINLESS STEEL STATION STEEL STRUCTURAL  TREAD TACKBOARD TOP AND BOTTOM TEMPORARY BENCHMARK TOP CHORD EXTENSION TIE JOIST TOP OF TOP OF CONCRETE TOP OF FOOTING TOP OF FOOTING TOP OF PIER TOP OF STEEL TOP OF STEEL TOP OF WALL TOILET PAPER (DISPENSER) / TEST PIT TUBE STEEL TYPICAL  UNIT HEATER UNLESS NOTED OTHERWISE  VENT PIPE / VERTICAL VAPOR BARRIER VINYL COMPOSITION TILE VERTICAL VISION PANEL

## **GENERAL DEMOLITION NOTES:**


- ANY WALL, PARTITION, OR SURFACE DISTURBED BECAUSE OF NEW WORK OR DEMOLITION SHALL BE NEAREST CORNER UNLESS NOTED OTHERWISE. MATCH EXISTING ADJACENT CONSTRUCTION FINISHES, CONTINUITY, AND FIRE RATINGS UNLESS NOTED
- PROTECT ALL FINISHES, MATERIALS AND EQUIPMENT NOTED AS EXISTING TO REMAIN. CONTRACTOR SHALL BE RESPONSIBLE TO REPLACE ALL FINISHES, MATERIALS, AND EQUIPMENT DAMAGED DURING CONSTRUCTION.
- DIMENSIONS INDICATED +/- ARE EXISTING CONDITION DIMENSIONS TO BE VERIFIED IN FIELD.
- CLEARLY IDENTIFY AND TAG MECHANICAL, PLUMBING, AND ELECTRICAL FIXTURES OR EQUIPMENT THAT ARE STILL IN USE PRIOR TO DEMOLITION TO AVOID ACCIDENTAL REMOVAL.
- WALL INDICATED WITH A DASHED LINE ARE TO BE REMOVED COMPLETE. IF WALL IS BEARING PRIOR TO REMOVAL. IF SO, CONTACT ARCHITECT/ENGINEER
- SEE M.E.P. DRAWINGS FOR THE SCOPE OF DEMOLITION IN THOSE DISCIPLINES.

### **GENERAL PLAN NOTES:**

- FURNITURE/EQUIPMENT DASHED IN BY OTHERS IS INDICATED FOR COORDINATION. PROVIDE BLOCKING FOR ALL MOUNTED CASEWORK, FURNITURE, EQUIPMENT AND ANY OTHER NIC
- REFER TO FINISH SCHEDULES FOR WALL PROTECTION LOCATIONS.
- PATCHING AND FINISHING OF WALL TO ACCOMODATE UTILITY LOCATION.

# DAMUTH

EXISTING INTERIOR PARTITIONS TO REMAIN EXCEPT WHERE WORK REQUIRES CUTTING,

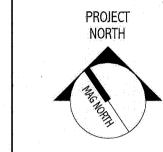

CONSTI .21.10

FOR 12.

SUED

MAINE I CATH.

GRAPHIC SCALE:

PROJECT MANAGER:

JC/DRAWN BY: A/E OF RECORD:

PROJECT NO:

## **DRAWING LIST:**

G-001 COVER SHEET, LEGEND, ABBREVIATIONS & NOTES A-101 DEMO & FLOOR PLAN A-102 REFLECTED CEILING AND FINISH PLAN

S-100 PARTIAL FLOOR FRAMING PLAN AND DETAILS

M-001 LEGEND AND ABBREVIATIONS MD101 CATH LAB 6 HVAC DEMOLITION PLAN MH101 CATH LAB 6 HVAC DUCTWORK PLAN MP101 CATH LAB 6 MECHANICAL PIPING PLAN

M-501 DETAILS

M-601 SCHEDULES, SPECIFICATIONS AND NOTES E-001 : CATH LAB #6 LEGEND AND GENERAL NOTES E-002 : CATH LAB #6 SPECIFICATIONS SHEET 1 E-003: CATH LAB #6 SPECIFICATIONS SHEET 2 ED101 : CATH LAB #6 DEMOLITION PLANS EP101: CATH LAB #6 RACEWAY PLAN EP102 : CATH LAB #6 POWER PLAN EP651 : CATH LAB #6 PARTIAL ONE-LINE DIAGRAMS EL101: CATH LAB #6 LIGHTING PLAN

Q-001 VENDOR EQUIPMENT DRAWINGS, SHEET 1 Q-002 VENDOR EQUIPMENT DRAWINGS, SHEET 2 Q-003 VENDOR EQUIPMENT DRAWINGS, SHEET 3

Q-009 VENDOR EQUIPMENT DRAWINGS, SHEET 9

Q-004 VENDOR EQUIPMENT DRAWINGS, SHEET 4 Q-005 VENDOR EQUIPMENT DRAWINGS, SHEET 5 Q-006 VENDOR EQUIPMENT DRAWINGS, SHEET 6 Q-007 VENDOR EQUIPMENT DRAWINGS, SHEET 7 Q-008 VENDOR EQUIPMENT DRAWINGS, SHEET 8

EY101: CATH LAB #6 SYSTEMS PLAN

**APPLICABLE CODES:** 

INTERNATIONAL BUILDING CODE (IBC); 2009 EDITION NATIONAL FIRE PROTECTION ASSOCIATION (NFPA101); 2009EDITION ACCESSIBILITY GUIDELINES FOR BUILDINGS AND FACILITIES (ADA); 1994 EDITION AIA GUIDELINES FOR DESIGN AND CONSTRUCTION OF HOSPITAL AND HEALTHCARE FACILITIES: 2006 EDITION

NFPA 13: INSTALLATION OF SPRINKLER SYSTEMS; 2002 STATE OF MAINE INTERNAL PLUMBING CODE; 2005

MECHANICAL CODE: INTERNATIONAL MECHANICAL CODE: 2003 EDITION NFPA 99 HEALTHCARE FACILITIES; 2002 EDITION ENERGY CODE: ASHRAE 90.1; 2001 EDITION WITH AMENDMENTS ASHRAE 62; 2001 EDITION

FIRE AND SMOKE DAMPER INSTALLATION: NFPA 90A AND NFPA 10; 2003 EDITION DUCT MOUNTED SMOKE DETECTORS: NFPA 72 EDITION

NFPA 70; 2005 EDITION

NFPA 72: 2003 EDITION IESNA LIGHTING HANDBOOK REFERENCE AND APPLICATION, 9th EDITION COVER SHEET, LEGEND, ABBREVIATIONS &

12.21.10

G-001