


Seals


BECKER
structural engineers, inc.

75 York Street Portland, ME 04101-4701
Tel 207-879-1838 Fax 207-879-1822
info@beckerstructural.com www.beckerstructural.com

Consultant

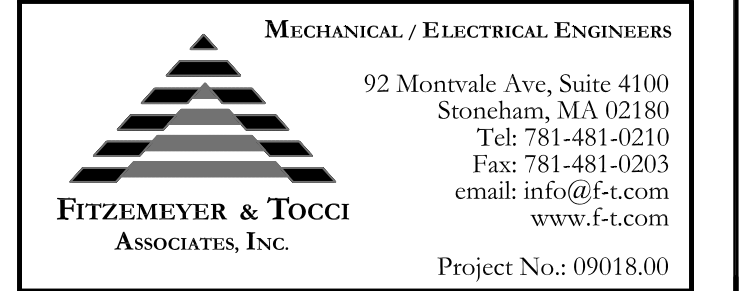

Consultant

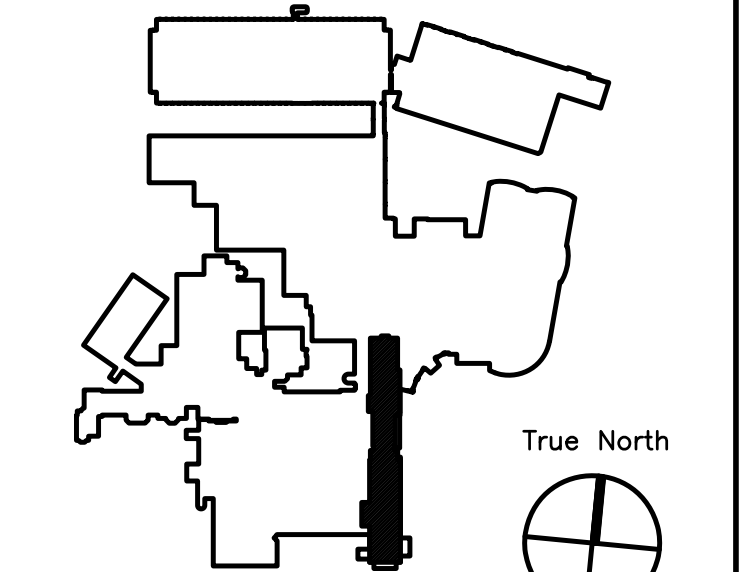

Key Plan N.T.S.

ADDENDUM#1	12/4/09	1
Revision	Date	No




MAINE MEDICAL CENTER
PAVILION 6 RENOVATIONS

MorrisSwitzer Project Number 28034
Date 11/19/09
Scale 1/8" = 1'-0"
Sheet Title and Number

**SIXTH FLOOR PAVILIONS
"A" & "C" ELECTRICAL
LIGHTING PLAN**

3E2.0

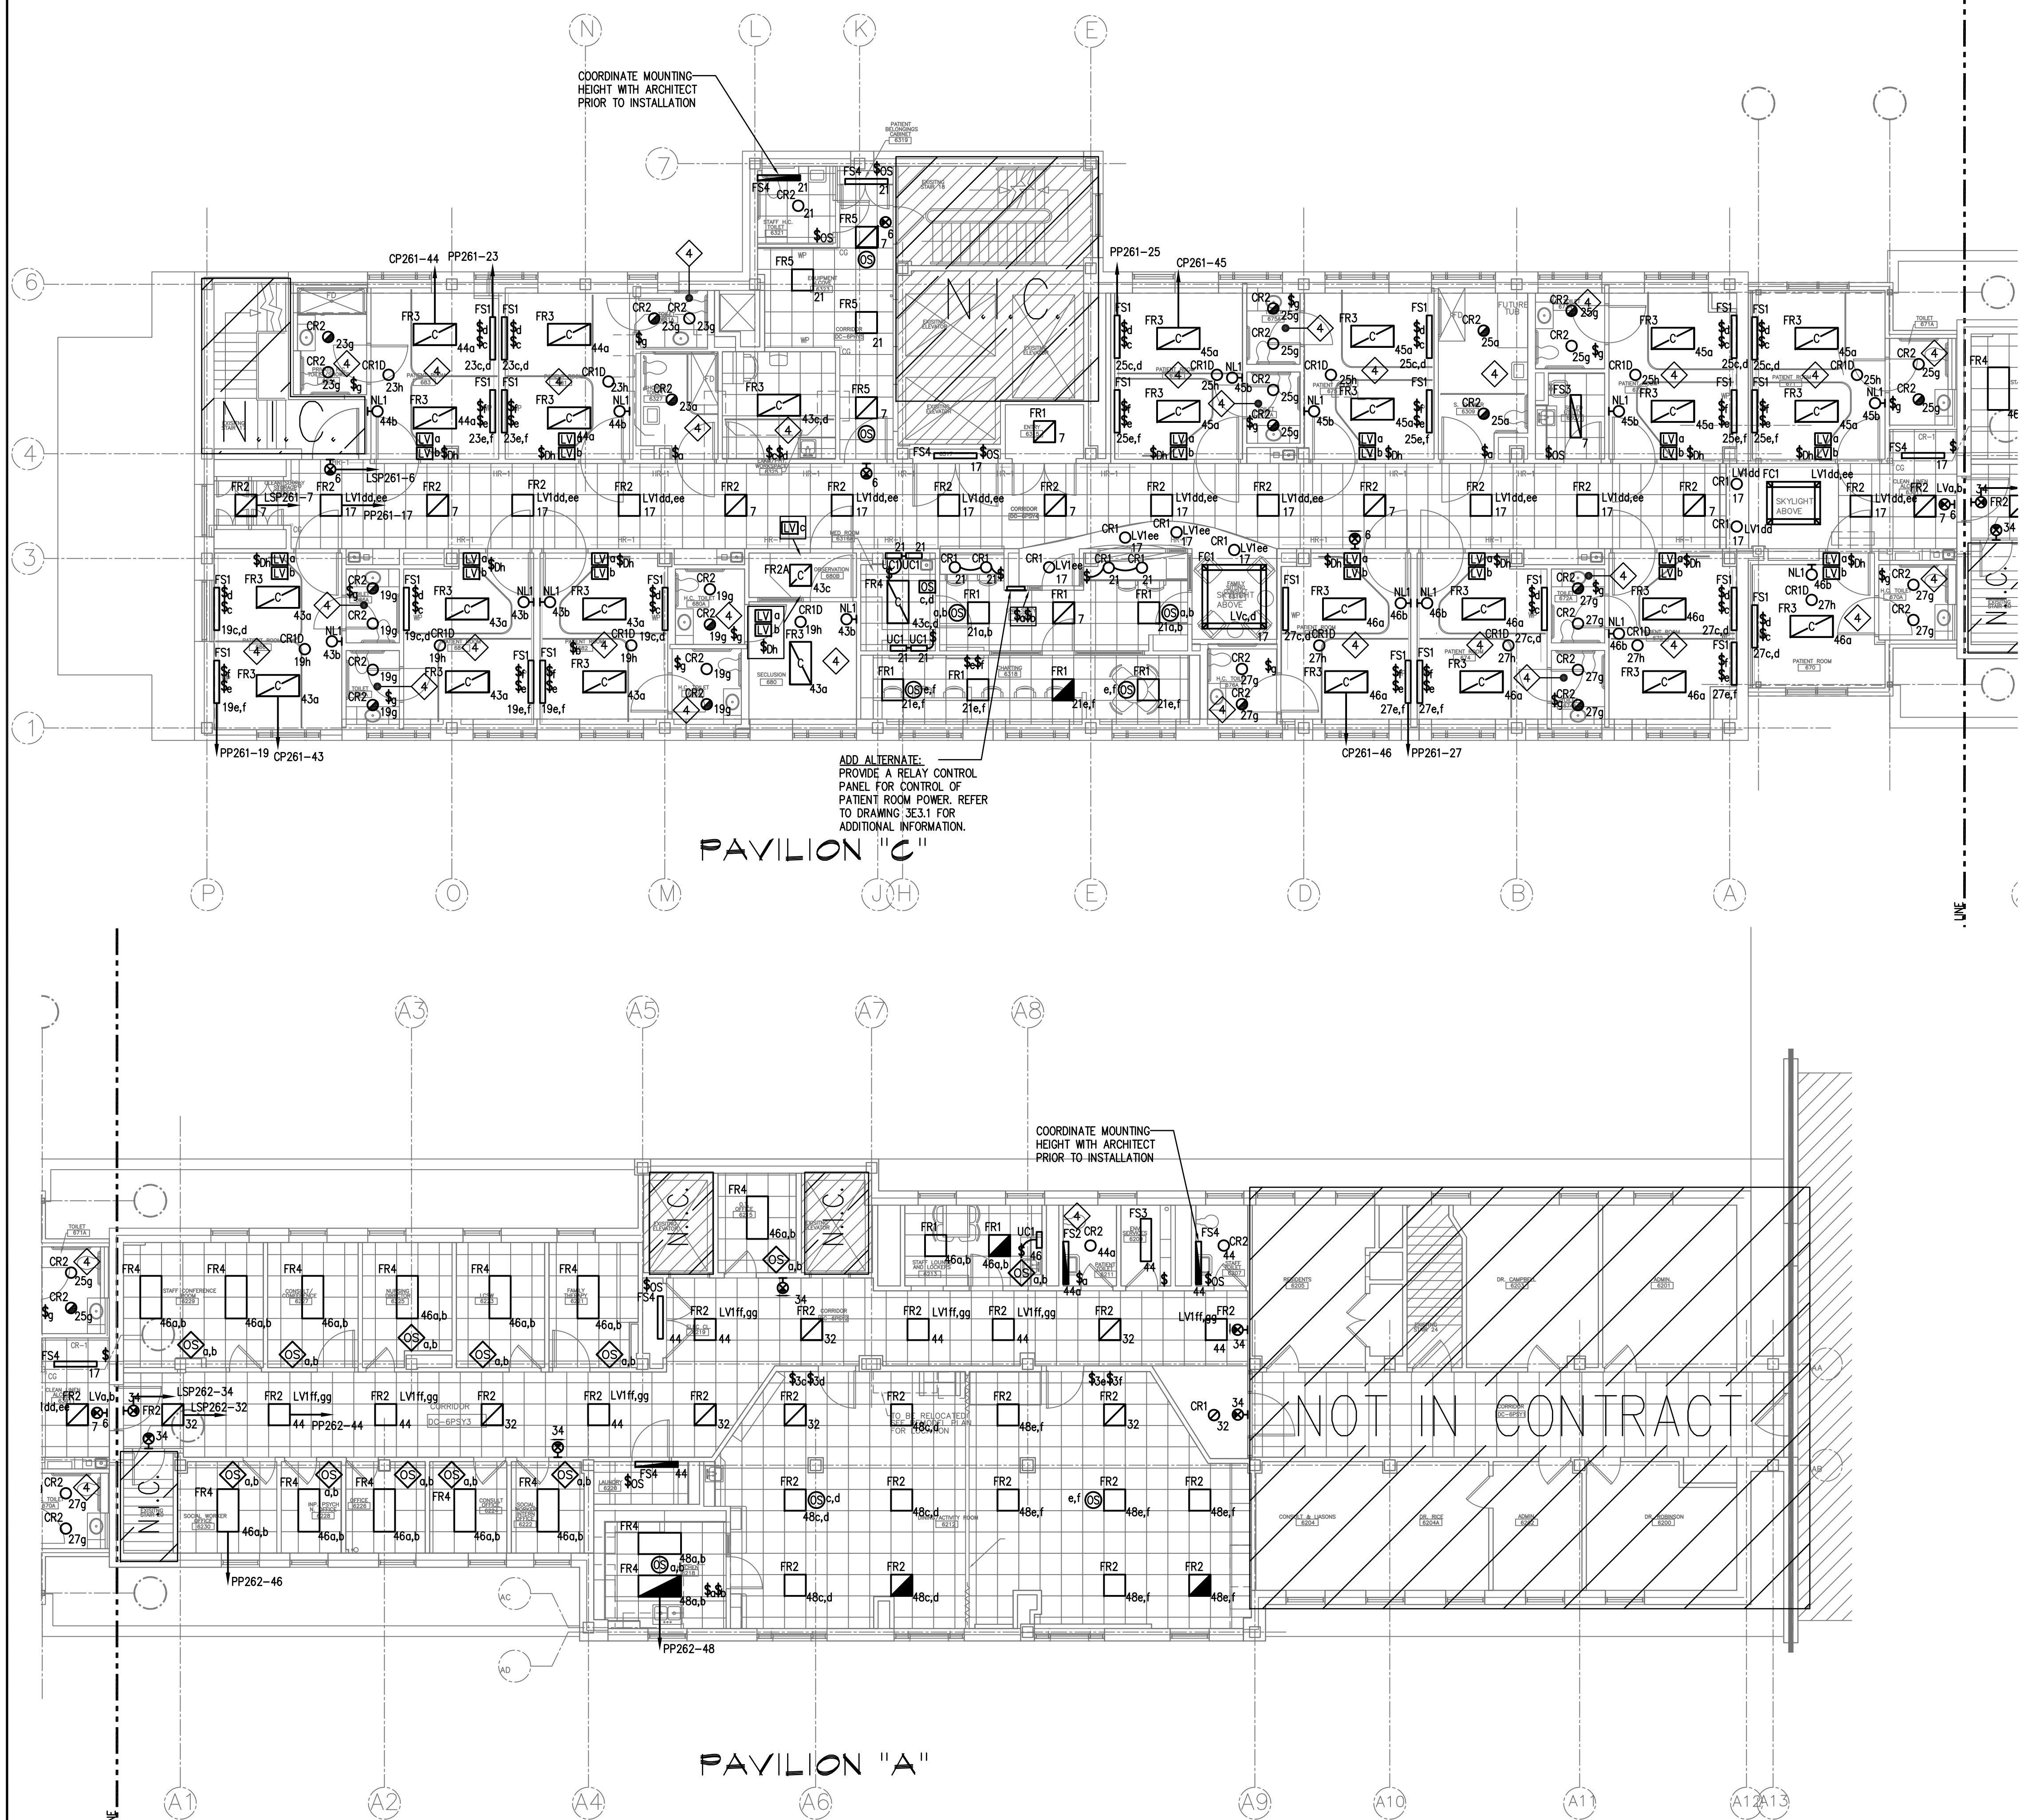

RELAY NUMBER	LOW VOLTAGE SWITCH LEG	LOAD	PANEL	BREAKER
1	a	PATIENT ROOM 670 NORMAL RECEPTACLES	PP261	26
2	b	PATIENT ROOM 670 EMERGENCY RECEPTACLES	CP261	34
3	c	PATIENT ROOM 671 NORMAL RECEPTACLES	PP261	24
4	d	PATIENT ROOM 671 EMERGENCY RECEPTACLES	CP261	32
5	e	PATIENT ROOM 672 NORMAL RECEPTACLES	PP261	22
6	f	PATIENT ROOM 672 EMERGENCY RECEPTACLES	CP261	30
7	g	PATIENT ROOM 673 NORMAL RECEPTACLES	PP261	20
8	h	PATIENT ROOM 673 EMERGENCY RECEPTACLES	CP261	28
9	i	PATIENT ROOM 674 NORMAL RECEPTACLES	PP261	18
10	k	PATIENT ROOM 674 EMERGENCY RECEPTACLES	CP261	33
11	l	PATIENT ROOM 675 NORMAL RECEPTACLES	PP261	16
12	m	PATIENT ROOM 675 EMERGENCY RECEPTACLES	CP261	31
13	n	PATIENT ROOM 676 NORMAL RECEPTACLES	PP261	14
14	p	PATIENT ROOM 676 EMERGENCY RECEPTACLES	CP261	29
15	q	PATIENT ROOM 677 NORMAL RECEPTACLES	PP261	12
16	r	PATIENT ROOM 677 EMERGENCY RECEPTACLES	CP261	27
17	u	PATIENT ROOM 681 NORMAL RECEPTACLES	PP261	8
18	u	PATIENT ROOM 681 EMERGENCY RECEPTACLES	CP261	7
19	v	PATIENT ROOM 682 NORMAL RECEPTACLES	PP261	10
20	w	PATIENT ROOM 682 EMERGENCY RECEPTACLES	CP261	9
21	x	PATIENT ROOM 683 NORMAL RECEPTACLES	PP261	4
22	y	PATIENT ROOM 683 EMERGENCY RECEPTACLES	CP261	3
23	z	PATIENT ROOM 684 NORMAL RECEPTACLES	PP261	6
24	aa	PATIENT ROOM 684 EMERGENCY RECEPTACLES	PP261	5
25	bb	PATIENT ROOM 686 NORMAL RECEPTACLES	PP261	2
26	cc	PATIENT ROOM 686 EMERGENCY RECEPTACLES	CP261	1
27	dd	1929 CORRIDOR LIGHTING	PP262	44
28	ee	1929 CORRIDOR LIGHTING	PP262	44
29	ff	1929 CORRIDOR LIGHTING	PP262	44
30	gg	1929 CORRIDOR LIGHTING	PP262	44
31	hh	SPARE		
32	ii	SPARE		
33	kk	SPARE		
34	ll	SPARE		
35	mm	SPARE		
36	nn	SPARE		
37	oo	SPARE		
38	pp	SPARE		
39	rr	SPARE		
40	tt	SPARE		
41	uu	SPARE		
42	vv	SPARE		

- DRAWING NOTES:**
- REFER TO ARCHITECTURAL REFLECTED CEILING PLANS, FLOOR PLANS AND ELEVATIONS FOR EXACT LOCATION, QUANTITIES AND MOUNTING OF ALL LIGHTING AND DEVICES
 - LIGHTING MOUNTED ON MILLWORK. COORDINATE EXACT MOUNTING WITH MILLWORK VENDOR PRIOR TO INSTALLATION. REFER TO ARCHITECTURAL FLOOR PLANS AND ELEVATIONS FOR ADDITIONAL INFORMATION
 - PROVIDE CEILING MOUNTED OCCUPANCY SENSORS WITH POWER PACK AS REQUIRED. REFER TO VENDOR WIRING DIAGRAMS FOR ADDITIONAL INFORMATION
 - ALL DEVICES, LIGHTING AND SWITCHING WITHIN PATIENT ROOMS, PATIENT ROOM TOILETS, PUBLIC TOILETS, ETC SHALL BE TAMPER PROOF

