

SITE KEY PLAN  
SCALE: 1"=200'

41 Hutchins Drive  
Portland, Maine 04102  
800.426.4362 | www.woodward-clurran.com

**WOODWARD-CLURRAN**

COMMITMENT & INTEGRITY DRIVE RESULTS

REPRODUCTION OR MODIFICATION OF ANY INFORMATION CONTAINED HEREIN WITHOUT THE WRITTEN PERMISSION OF WOODWARD-CLURRAN IS STRICTLY PROHIBITED.

STRUCTURE TABLE

NAME	DIA.	RIM	SUMP DEPTH	INV. IN./SIZE/FROM	INV. OUT./SIZE/TO
CB6	4'	26.00	2'	22.05/18"SD/CB23 22.05/12"SD/GAR.	21.95/18"SD/CB7
CB7	4'	24.08	2'	21.71/18"SD/CB6 21.80/10"SD/CB22 21.71/12"SD/CB7	21.61/18"SD/CB8
CB8	4'	25.47	2'	21.57/18"SD/CB7	21.47/18"SD/DMH1
CB9	4'	25.39	2'	21.27/15"SD/CB10	21.17/15"SD/DMH1
CB10	4'	25.47	2'	21.43/15"SD/CB11	21.33/15"SD/CB9
CB11	4'	25.48	2'	21.58/10"SD/CB12	21.48/15"SD/CB10
CB12	4'	27.06	2'	23.00/10"SD/CB13	21.63/10"SD/CB11
CB13	4'	32.00	2'	24.93/10"SD/CB14	24.83/10"SD/CB12
CB14	4'	26.69	2'	25.00/10"SD/CB13	25.00/10"SD/CB13
CB15	4'	25.74	2'	21.73/10"SD/CB16	21.73/10"SD/CB16
CB16	4'	25.50	2'	21.85/10"SD/CB15	21.75/10"SD/CB17
CB17	4'	26.46	2'	21.51/10"SD/CB16	21.41/ * /RTANK 3
CB18	4'	25.19	2'	21.65/10"SD/CB19	21.65/10"SD/CB19
CB19	4'	26.46	2'	21.50/10"SD/CB18	21.40/ * /RTANK 2
CB20	4'	23.43	2'	19.30/15"SD/CB21	19.05/18"RCP/
CB21	4'	25.15	2'	19.15/18"SD/DMH2	19.05/18"RCP/
CB22	4'	25.49	2'	21.89/10"SD/CB7	21.89/10"SD/CB7
DMH1	4'x6'	25.16	2'	21.05/15"SD/CB9 21.39/18"SD/CB8	20.65/18"SD/RTANK 1 20.65/18"SD/RTANK 1
DMH2	8'	25.92	2'	19.30/15"SD/JELLYFISH FILTER 19.20/15"SD/RTANK 6 19.20/15"SD/RTANK 5	19.20/18"SD/CB21
JELLYFISH FILTER	4'	21.69	2'	19.58/15"SD/RTANK 4	19.34/15"SD/DMH2

\*NOTE - R TANK INLET STRUCTURES CONNECT DIRECTLY TO TANK STRUCTURES



REMOVE & RESET CATCH BASIN FRAME & COVER

PROTECT EXISTING CURB OR REMOVE & RESET AS NECESSARY

PROTECT EXISTING CURB OR REMOVE & RESET AS NECESSARY

PIPE TABLE

PIPE NAME	SIZE	LENGTH	SLOPE
PIPE 6	18" SD	138'	0.0017
PIPE 7	18" SD	22'	0.0015
PIPE 8	15" SD	45'	0.0022
PIPE 9	15" SD	25'	0.0022
PIPE 10	15" SD	19'	0.0022
PIPE 11	10" SD	13'	0.0028
PIPE 12	10" SD	42'	0.0393
PIPE 13	10" SD	19'	0.0032
PIPE 14	10" SD	39'	0.0028
PIPE 15	10" SD	44'	0.0050
PIPE 16	10" SD	49'	0.0028
PIPE 17	10" SD	30'	0.0069
PIPE 18	18" SD	51'	0.0015
PIPE 19	10" SD	32'	0.0025
PIPE 21	18" SD	5'	0.0000
PIPE 22	15" SD	17'	0.0000
PIPE 23	15" SD	14'	0.1082
PIPE 24	15" SD	14'	0.1086
PIPE 25	18" SD	39'	0.0012
PIPE 26	15" SD	16'	0.0015
PIPE 27	18" SD	5'	0.0000
PIPE 29	12" SD	11'	0.0028
PIPE 30	12" SD	12'	0.0028

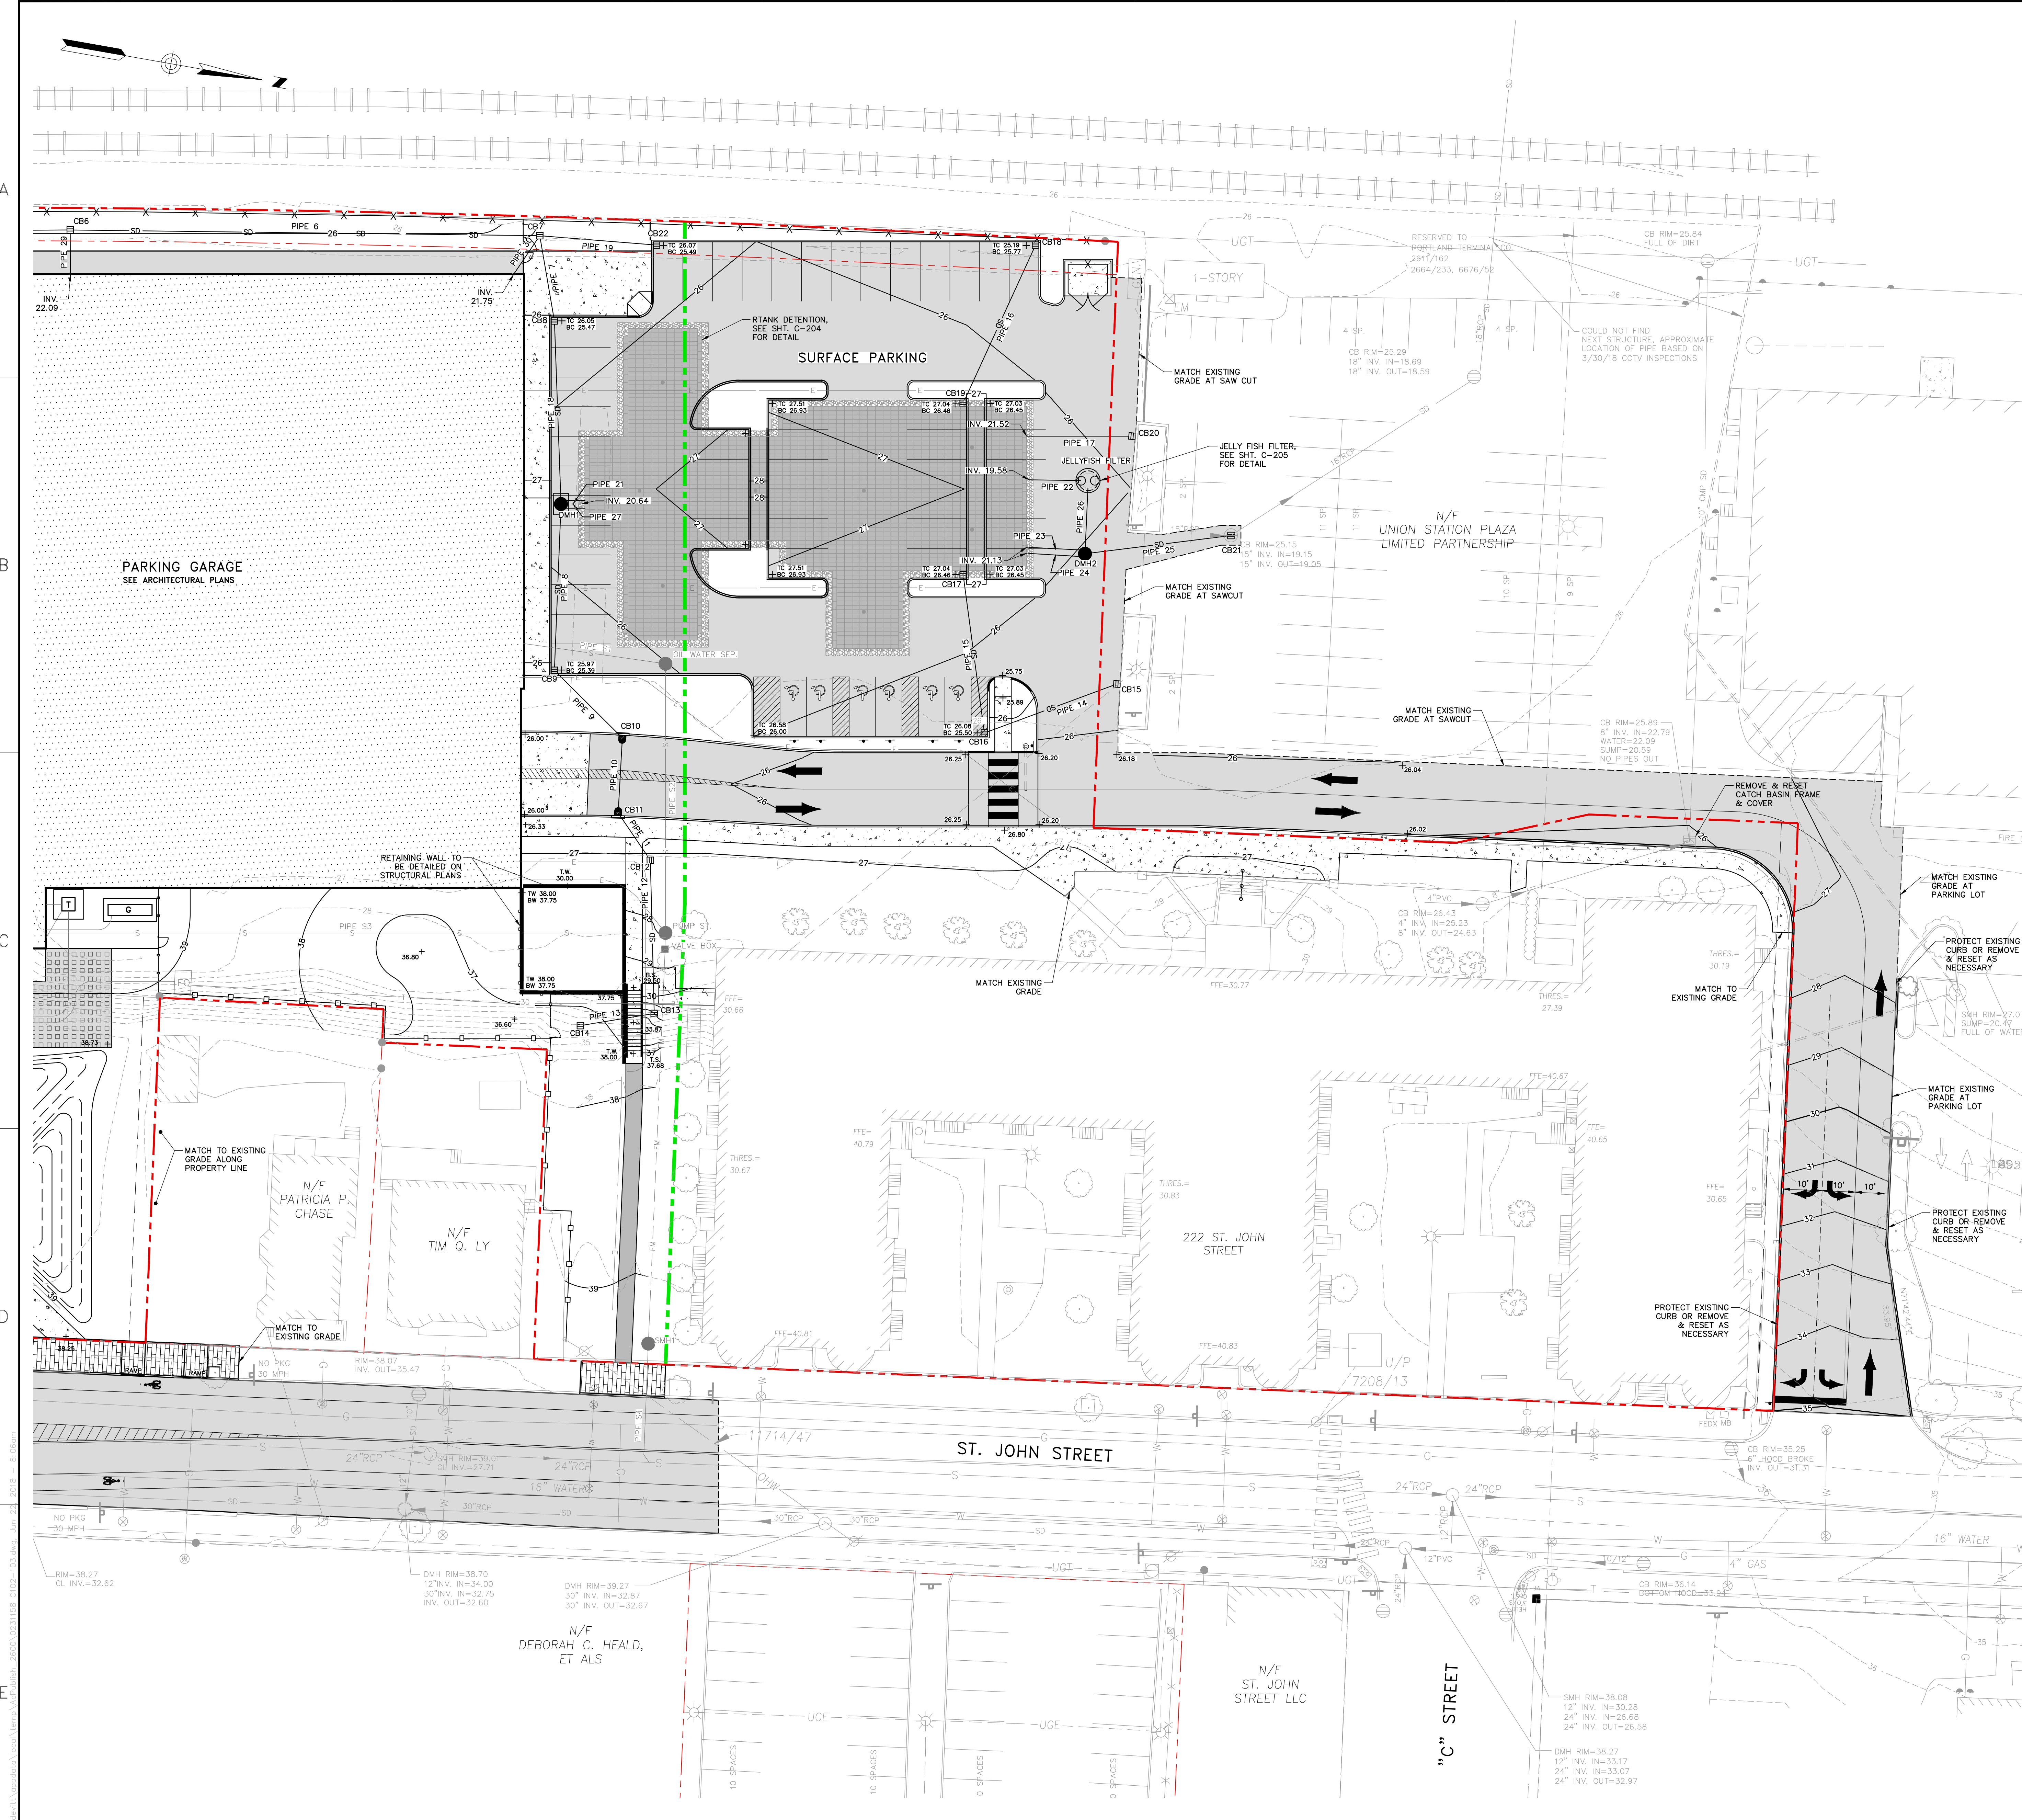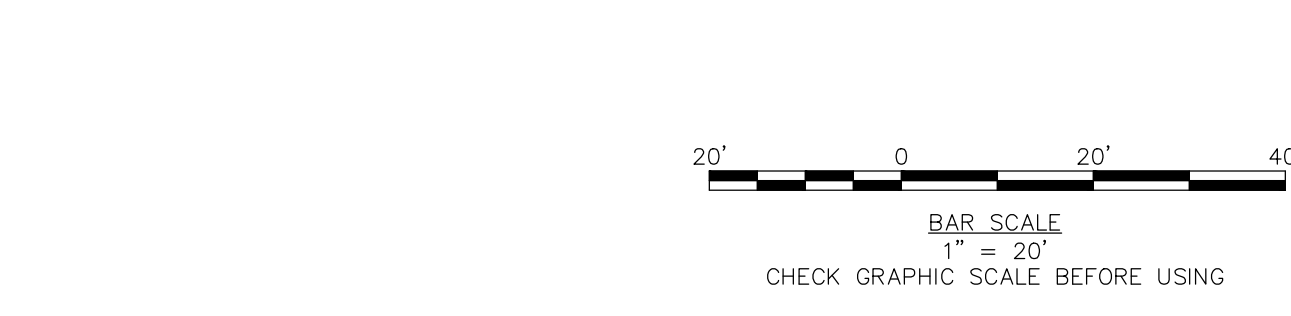

LEVEL III SITE PLAN APPLICATION-NOT FOR CONSTRUCTION