


General Notes:
 1. ALL CEILING HEIGHTS SHALL BE 8'-0" UNLESS OTHERWISE NOTED
 2. ALL SOFFIT HEIGHTS SHALL BE 7'-2" UNLESS OTHERWISE NOTED
 3. ALL CEILING GRIDS ARE CENTERED IN ROOMS UNLESS NOTED OTHERWISE
 4. ABBREVIATION "FT." DEFINES THE USE OF A FULL TILE

REFLECTED CEILING LEGEND

SEE REFLECTED CEILING PLAN FOR CEILING HEIGHTS.

- RECESSED 2'x4' FLUORESCENT LIGHT
- RECESSED 2'x2' FLUORESCENT LIGHT
- RECESSED PROCEDURE LIGHT FIXTURE
- RECESSED 1'x4' FLUORESCENT LIGHT
- DOWN LIGHT
- SURFACE MOUNTED STRIP LIGHT
- OR □ DOWN LIGHT (WALL WASHER)
- PENDANT LIGHT FIXTURE
- PENDANT LIGHT
- OR ○ SURFACE MOUNTED FIXTURE
- WALL SCONCE
- TRACK LIGHTING
- COVE LIGHT FIXTURE
- PERIMETER SLOT LIGHT
- WALL SURFACE MOUNTED FIXTURE
- ⊕ CEILING HEIGHT SYMBOL
- 2'x2' ACOUSTIC TILE
- 2'x4' ACOUSTIC TILE
- GYPSUM WALLBOARD CEILING OR SOFFIT
- 2'x2' WOOD VENEER CEILING TILE
- METAL PANEL (MP-X)
- METAL PANEL (MP-Y)
- PERFORATED ACOUSTIC METAL CEILING
- MECHANICAL SUPPLY DIFFUSER
- MECHANICAL RETURN REGISTER
- MECHANICAL EXHAUST
- RADIANT HEAT PANEL
- MECHANICAL LINEAR DIFFUSER/RETURN
- ACCESS PANEL
- CURTAIN TRACK
- N TRACK
- ⊕ EXIT SIGN
- ⊕ SPEAKER
- ⊕ NURSE CALL
- ⊕ FIRE ALARM/HORN
- ⊕ SMOKE DETECTOR
- ⊕ HEAT DETECTOR
- ⊕ EMERGENCY LIGHTING
- ⊕ SPRINKLER
- CEILING MOUNTED PROCEDURE/SURGICAL FIXTURE
- WALL VALANCE
- SURFACE MOUNTED 2'x4' FLUORESCENT LIGHT
- SURFACE MOUNTED 2'x2' FLUORESCENT LIGHT
- SURFACE MOUNTED 1'x4' FLUORESCENT LIGHT


MARK	ISSUE DATE	DESCRIPTION
FOR PERMIT ONLY NOT FOR CONSTRUCTION		
PERMIT	09/24/04	PERMIT SET - NOT FOR CONSTRUCTION
Issue Log		

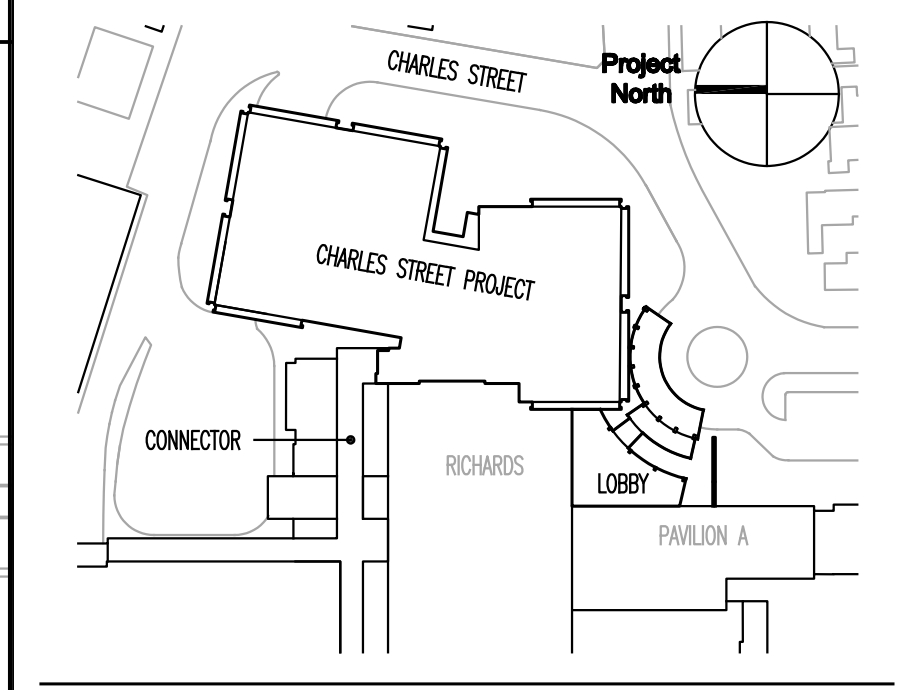

TRO
 ARCHITECTURE
 PLANNING
 ENGINEERING
 INTERIOR DESIGN
 The Ritchie Organization
 80 Bridge Street
 Newton, MA 02459-1156
 617-552-8900

Maine Medical Center
 Charles Street Project
 Portland, Maine MMC Project No. 21841

**ENLARGED BASEMENT
 REFLECTED CEILING PLAN
 SECTOR 1**

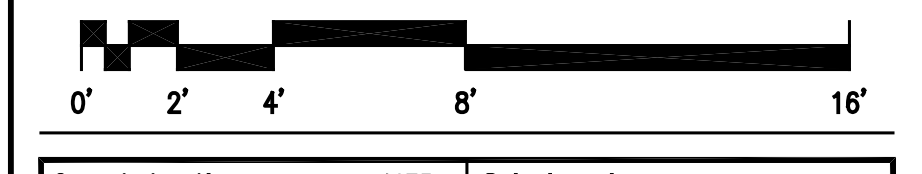

Commission No.	4673	Date Issued	
Scale	1/4" = 1'-0"	Sheet Number	A30B.1
Drawn By	JW		
Approved By	BS		
Filename	4673A30B.1.dwg		
Copyright	© 2004	The Ritchie Organization	

