


136 PLEASANT AVE.
PORTLAND, ME 04 103
P 207.775.2696
F 207.775.3631
www.whipplecallender.com

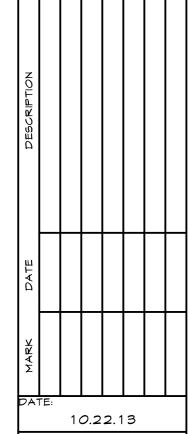

CHECKED BY:

JAD


DRAWN BY:

JAD

SHEET TITLE:

SECOND FLOOR PLAN

A1.2

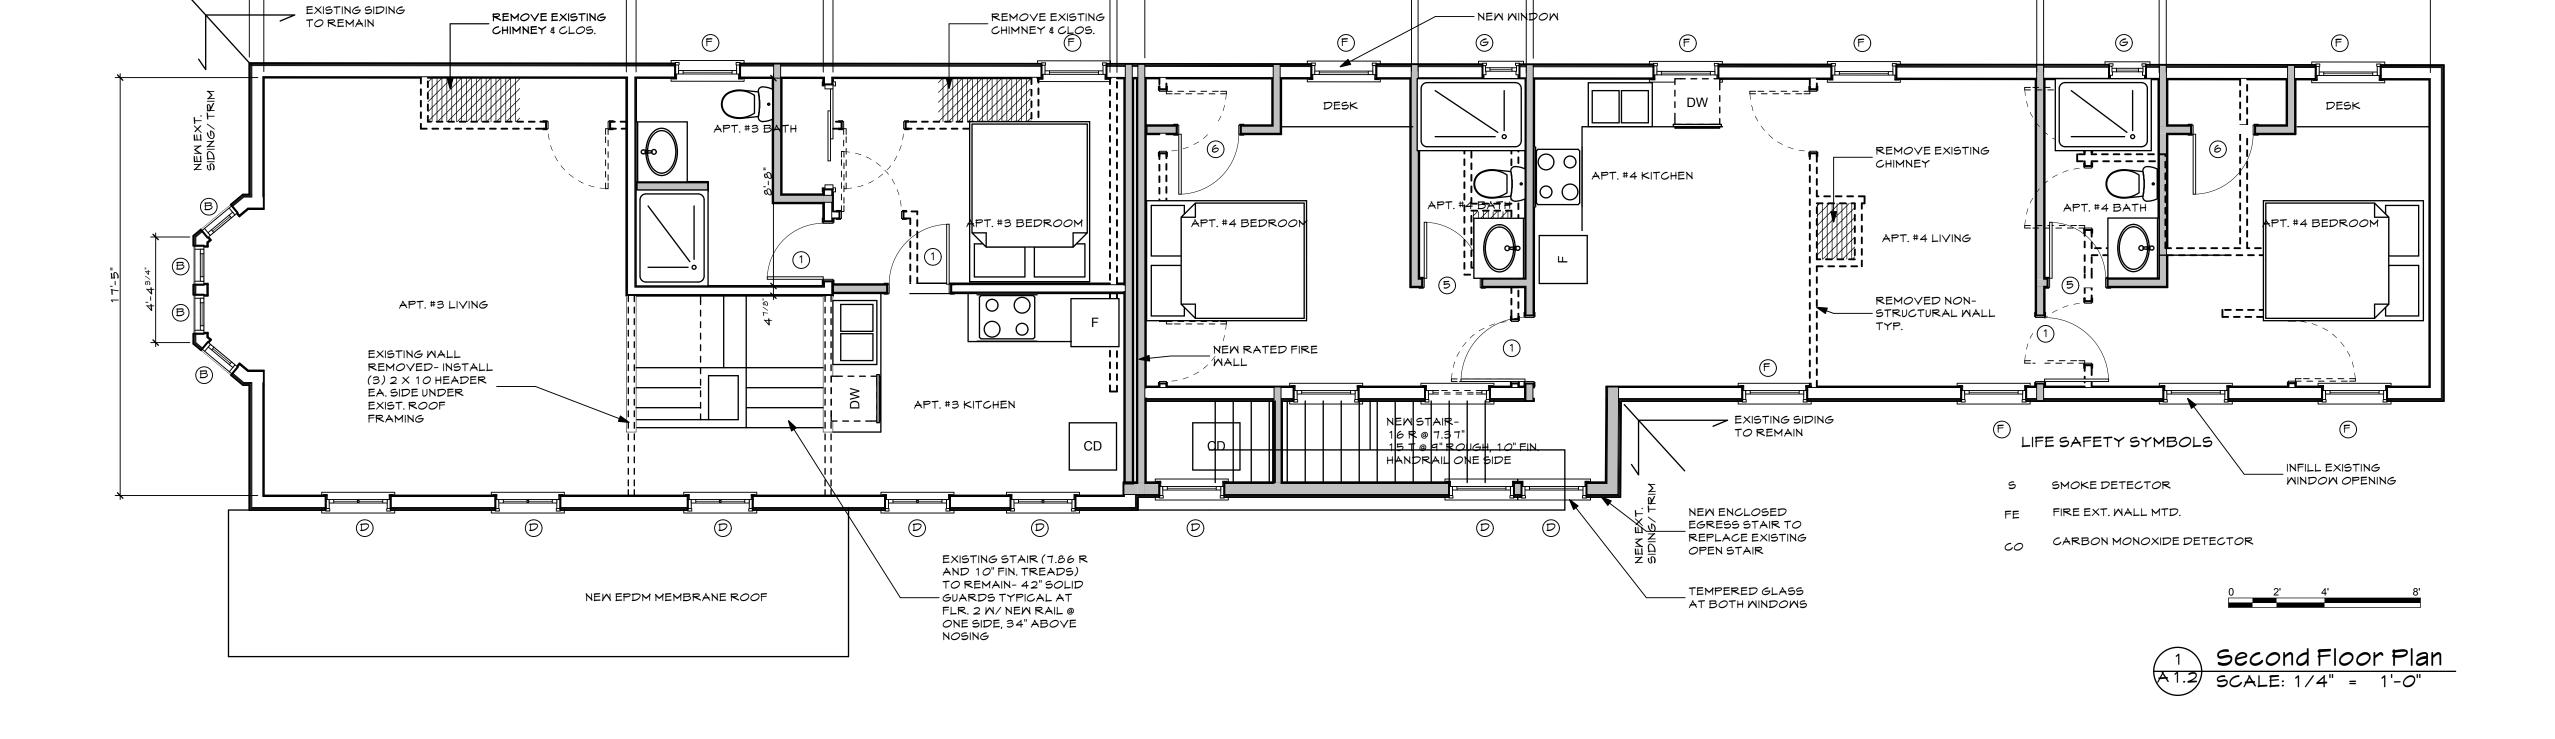

1 1'- 1^{3/8"}

3^{1/4}"μμ 4'-6^{1/8"} 3^{1/2"}μμ

1 1'-6 ^{1/2"}

20'-11^{3/4"}

3^{3/8}** 4'-9^{3/4"} 3^{5/8"}**