





Reviewed for Code Compliance
Inspection Division
Approved with Conditions


Date: 01/02/14

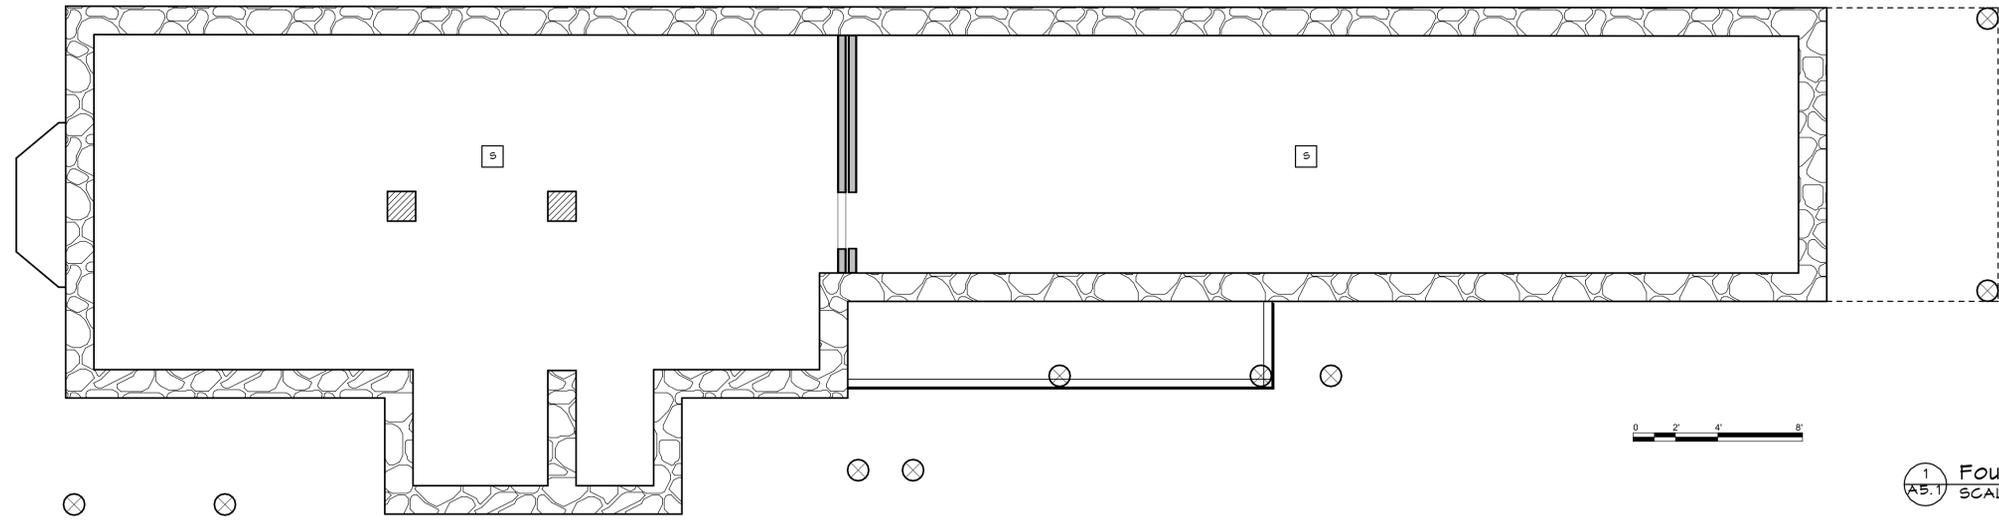

1 Foundation
A5.1 SCALE: 1/4" = 1'-0"

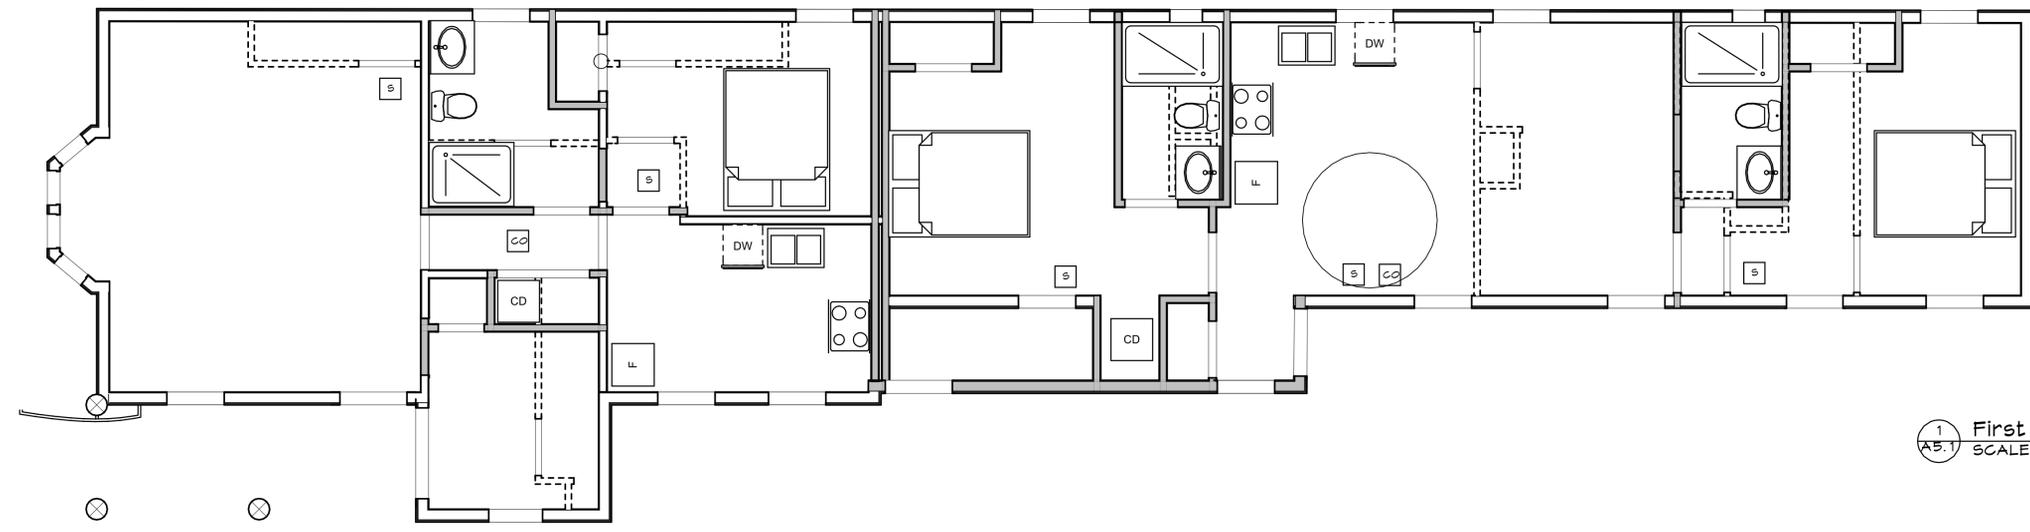


1 First Floor Ceiling Plan
A5.1 SCALE: 1/4" = 1'-0"

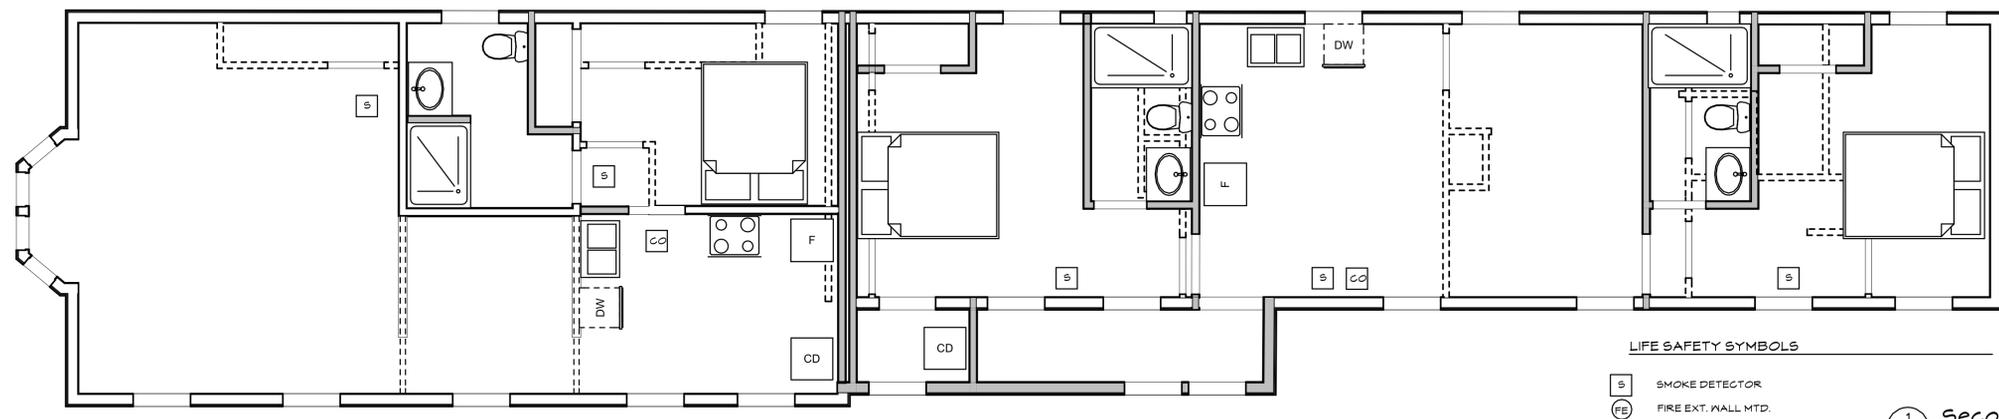

LIFE SAFETY SYMBOLS


- SMOKE DETECTOR
- FIRE EXT. WALL MTD.
- CARBON MONOXIDE DETECTOR

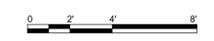

1 Second Floor Ceiling Plan
A5.1 SCALE: 1/4" = 1'-0"

13 LEWIS STREET
13 LEWIS STREET PORTLAND, MAINE

WHIPPLE —
CALLENDER
ARCHITECTS

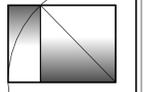

19 B PLEASANT AVE.
PORTLAND, ME 04103
P 207.715.2446
F 207.715.3631
www.whipplecallender.com

MARK	DATE	DESCRIPTION

DATE: 11.5.13
 CHECKED BY: JAD
 DRAWN BY: Initials
 JOB: ##-XXX
 SHEET TITLE: CEILING/FIRE PROTECTION PLAN

A5.1