


- PLAN REFERENCES**
1. "BOUNDARY AND TOPOGRAPHIC SURVEY WEST COMMERCIAL STREET PORTLAND, CUMBERLAND COUNTY, MAINE" MADE FOR HNTB AND THE MAINE DEPARTMENT OF TRANSPORTATION BY OWEN HASKELL, INC. DATED APRIL 4, 2014.
 2. PLAN TITLED "STATE OF MAINE DEPARTMENT OF TRANSPORTATION RIGHT OF WAY MAP" "LAND ACQUISITIONS" BY OWEN HASKELL INC. DATED APRIL 4, 2014.
 3. PLAN SET TITLED "STATE OF MAINE DEPARTMENT OF TRANSPORTATION" CITY OF PORTLAND, CUMBERLAND COUNTY, PORTLAND INTERNATIONAL MARINE TERMINAL - EXISTING LAYDOWN AND CONNECTING CORRIDOR CONNECTION WIN: 022809.20
 4. PORTLAND HARBOR, PORTLAND, ME AFTER DREDGE SURVEY - 35 FOOT CHANNEL AND TURNING BASINS BY THE U.S. ARMY CORPS OF ENGINEERS. SHEETS V-101 THROUGH V-104, DATED APRIL 16, 2014.

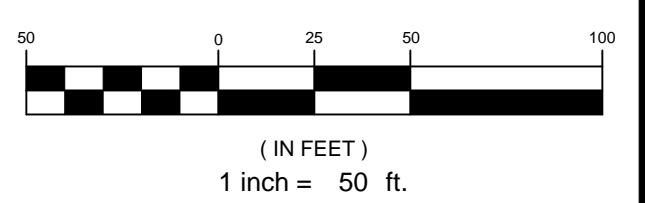

		PROJECT CANAL LANDING AMENDED SITE PLAN PHASE III SHEET TITLE EXISTING CONDITIONS PLAN		FAY, SPOFFORD & THORNDIKE ENGINEERS - PLANNERS - SCIENTISTS 778 MAIN ST., SUITE 6, SOUTH PORTLAND, ME 04106	
1	05.22.15	PRELIMINARY PHASE III AMENDED SITE PLAN TO CITY OF PORTLAND	CLIENT	CANAL LANDING LLC	DATE: APRIL 2015
REV	DATE	DESCRIPTION	FILE NAME:	3091.04 - EXISTING CONDITIONS	SCALE: 1" = 50'
		REVISIONS	PROJECT	100 WEST COMMERCIAL STREET PORTLAND, ME 04101	CHECKED: SRB JOB NO. 3091.04
			SHEET	C-1.3	DRAWN: PBF DATE: APRIL 2015