


- PLAN REFERENCES**
1. "BOUNDARY AND TOPOGRAPHIC SURVEY WEST COMMERCIAL STREET PORTLAND, CUMBERLAND COUNTY, MAINE" MADE FOR HNTB AND THE MAINE DEPARTMENT OF TRANSPORTATION BY OWEN HASKELL, INC. DATED APRIL 4, 2014.
  2. PLAN TITLED "STATE OF MAINE DEPARTMENT OF TRANSPORTATION RIGHT OF WAY MAP" "LAND ACQUISITIONS" BY OWEN HASKELL, INC. DATED APRIL 4, 2014.
  3. PLAN SET TITLED "STATE OF MAINE DEPARTMENT OF TRANSPORTATION" CITY OF PORTLAND, CUMBERLAND COUNTY, PORTLAND INTERNATIONAL MARINE TERMINAL - EXISTING LAYDOWN AND CONNECTING CORRIDOR CONNECTION WIN: 022809.20
  4. PORTLAND HARBOR, PORTLAND, ME AFTER DREDGE SURVEY - 35 FOOT CHANNEL AND TURNING BASINS BY THE U.S. ARMY CORPS OF ENGINEERS. SHEETS V-101 THROUGH V-104, DATED APRIL 16, 2014.

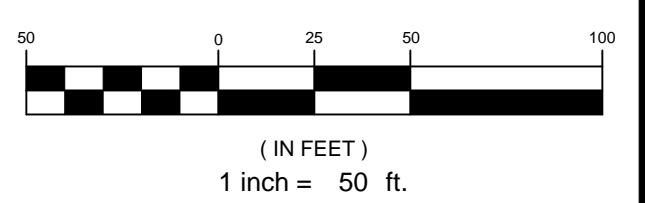

	PROJECT	CANAL LANDING AMENDED SITE PLAN PHASE III		<b>FAY, SPOFFORD &amp; THORNDIKE</b> ENGINEERS - PLANNERS - SCIENTISTS 778 MAIN ST., SUITE 6, SOUTH PORTLAND, ME 04106	
	SHEET TITLE	2015 SPRING/SUMMER TEMPORARY SURFACE RESTORATION & EROSION CONTROL PLAN			DRAWN: PFB DESIGNED: SRB CHECKED: SRB FILE NAME: 2015 TSREC SHEET: C-6.1A
CLIENT	CANAL LANDING LLC 100 WEST COMMERCIAL STREET PORTLAND, ME 04101	DATE	APRIL 2015	SCALE	1" = 50'
REV	DATE	DESCRIPTION	REVISIONS	DATE	JOB NO.
1	05.22.15	PRELIMINARY PHASE III AMENDED SITE PLAN TO CITY OF PORTLAND		APRIL 2015	3091.04