


1 FIRST FLOOR DEMOLITION PLAN
 SCALE: 1/4" = 1'-0"

- GENERAL DEMOLITION NOTES:**
1. ALL WORK TO BE SEQUENCED, PHASED AND SCHEDULED WITH OWNER.
 2. G.C. TO PROTECT ADJACENT AREAS NOT AFFECTED BY CONSTRUCTION.
 3. G.C. TO FIELD VERIFY ALL CONDITIONS PRIOR TO BIDDING AND CONSTRUCTION.
 4. ALL EXISTING MATERIALS NOTED TO BE REMOVED SHALL BE PROPERLY DISPOSED OF BY G.C. UNLESS OTHERWISE NOTED. OWNER RESERVES THE RIGHT TO RETAIN AN ITEM NOTED FOR DEMOLITION.
 5. G.C. SHALL COORDINATE EXTENT OF ALL DEMOLITION WORK WITH NEW CONSTRUCTION.
 6. ALL ELECTRICAL, PLUMBING AND MECHANICAL LOCATED IN WALLS AND CEILINGS NOTED TO BE REMOVED SHALL BE EITHER REMOVED BACK TO SOURCE OR LOCATED OUT OF HARMS WAY FOR RELOCATION IN NEW CONSTRUCTION. G.C. TO COORDINATE.
 8. REMOVE EXISTING LIGHTING, SWITCHES, ELECTRICAL OUTLETS, AND MISC. WIRING BACK TO SOURCE IN ALL AREAS WITHIN SCOPE OF RENOVATION U.N.O.


- DEMOLITION KEY NOTES:**
- 1 REMOVE EXISTING DECK, DECK ROOF STRUCTURE, STAIRS, AND RAILINGS. SALVAGE ALL COMPONENTS FOR OWNER REUSE/DONATION.
 - 2 REMOVE EXISTING GUARDRAILS
 - 3 REMOVE EXISTING BRICK WALL AND FINISHES.
 - 4 REMOVE EXISTING DOOR, FRAME AND HARDWARE. SALVAGE DOOR AND HARDWARE FOR OWNER REUSE.
 - 5 REMOVE EXISTING STAIRS, HANDRAIL AND FRAMING.
 - 6 REMOVE EXISTING WOOD STUD WALL AND FINISHES
 - 7 REMOVE EXISTING PLUMBING FIXTURES, SALVAGE FOR OWNER REUSE/DONATION.
REMOVE EXISTING CABINETS, SINK, APPLIANCES, AND ALL ASSOCIATED PLUMBING/WIRING BACK TO SOURCE. SALVAGE ALL CABINETS, HARDWARE, PLUMBING FIXTURES AND APPLIANCES FOR OWNER REUSE/DONATION.
 - 8 REMOVE EXISTING WOOD FLOOR AND FRAMING
 - 9 REMOVE EXISTING TILE FLOOR, DOWN TO SUBFLOOR.
 - 10 REMOVE EXISTING WOOD FLOOR, DOWN TO SUBFLOOR.
 - 11 REMOVE STRUCTURAL POST AND ANY ASSOCIATED COVES AND/OR TRIM
 - 12 REMOVE EXISTING AIR SUPPLY DUCTING AND GRILLES, BACK TO SOURCE.
 - 13 REMOVE EXISTING CLOSET SHELVING.
 - 14 REMOVE EXISTING SHOWER, ENCLOSURE, TILE AND ALL ASSOCIATED PLUMBING/FIXTURES. REMOVE PLUMBING BACK TO SURFACE AND CAP.
 - 15 REMOVE EXISTING CEILING AND FRAMING COMPONENTS
 - 16 REMOVE EXISTING HVAC SYSTEM AND ALL DUCTING TO AND FROM SOURCE
 - 17 REMOVE EXISTING WINDOW, FRAME AND HARDWARE. SALVAGE FOR OWNER
 - 18 REMOVE EXISTING SKYLIGHT, FRAME AND HARDWARE. SALVAGE FOR OWNER
 - 19 PROVIDE WALL PENETRATION FOR FUTURE APPLIANCE VENT
 - 20 REMOVE STRUCTURAL LVL AND FASTENING COMPONENTS, CUT FRAMING BACK TO RECEIVE NEW STRUCTURAL BEAM. SEE STRUCTURAL FOR MORE INFO.
 - 21 BEAD BLAST EXISTING STRUCTURAL BEAM TO REMOVE ALL PAINT

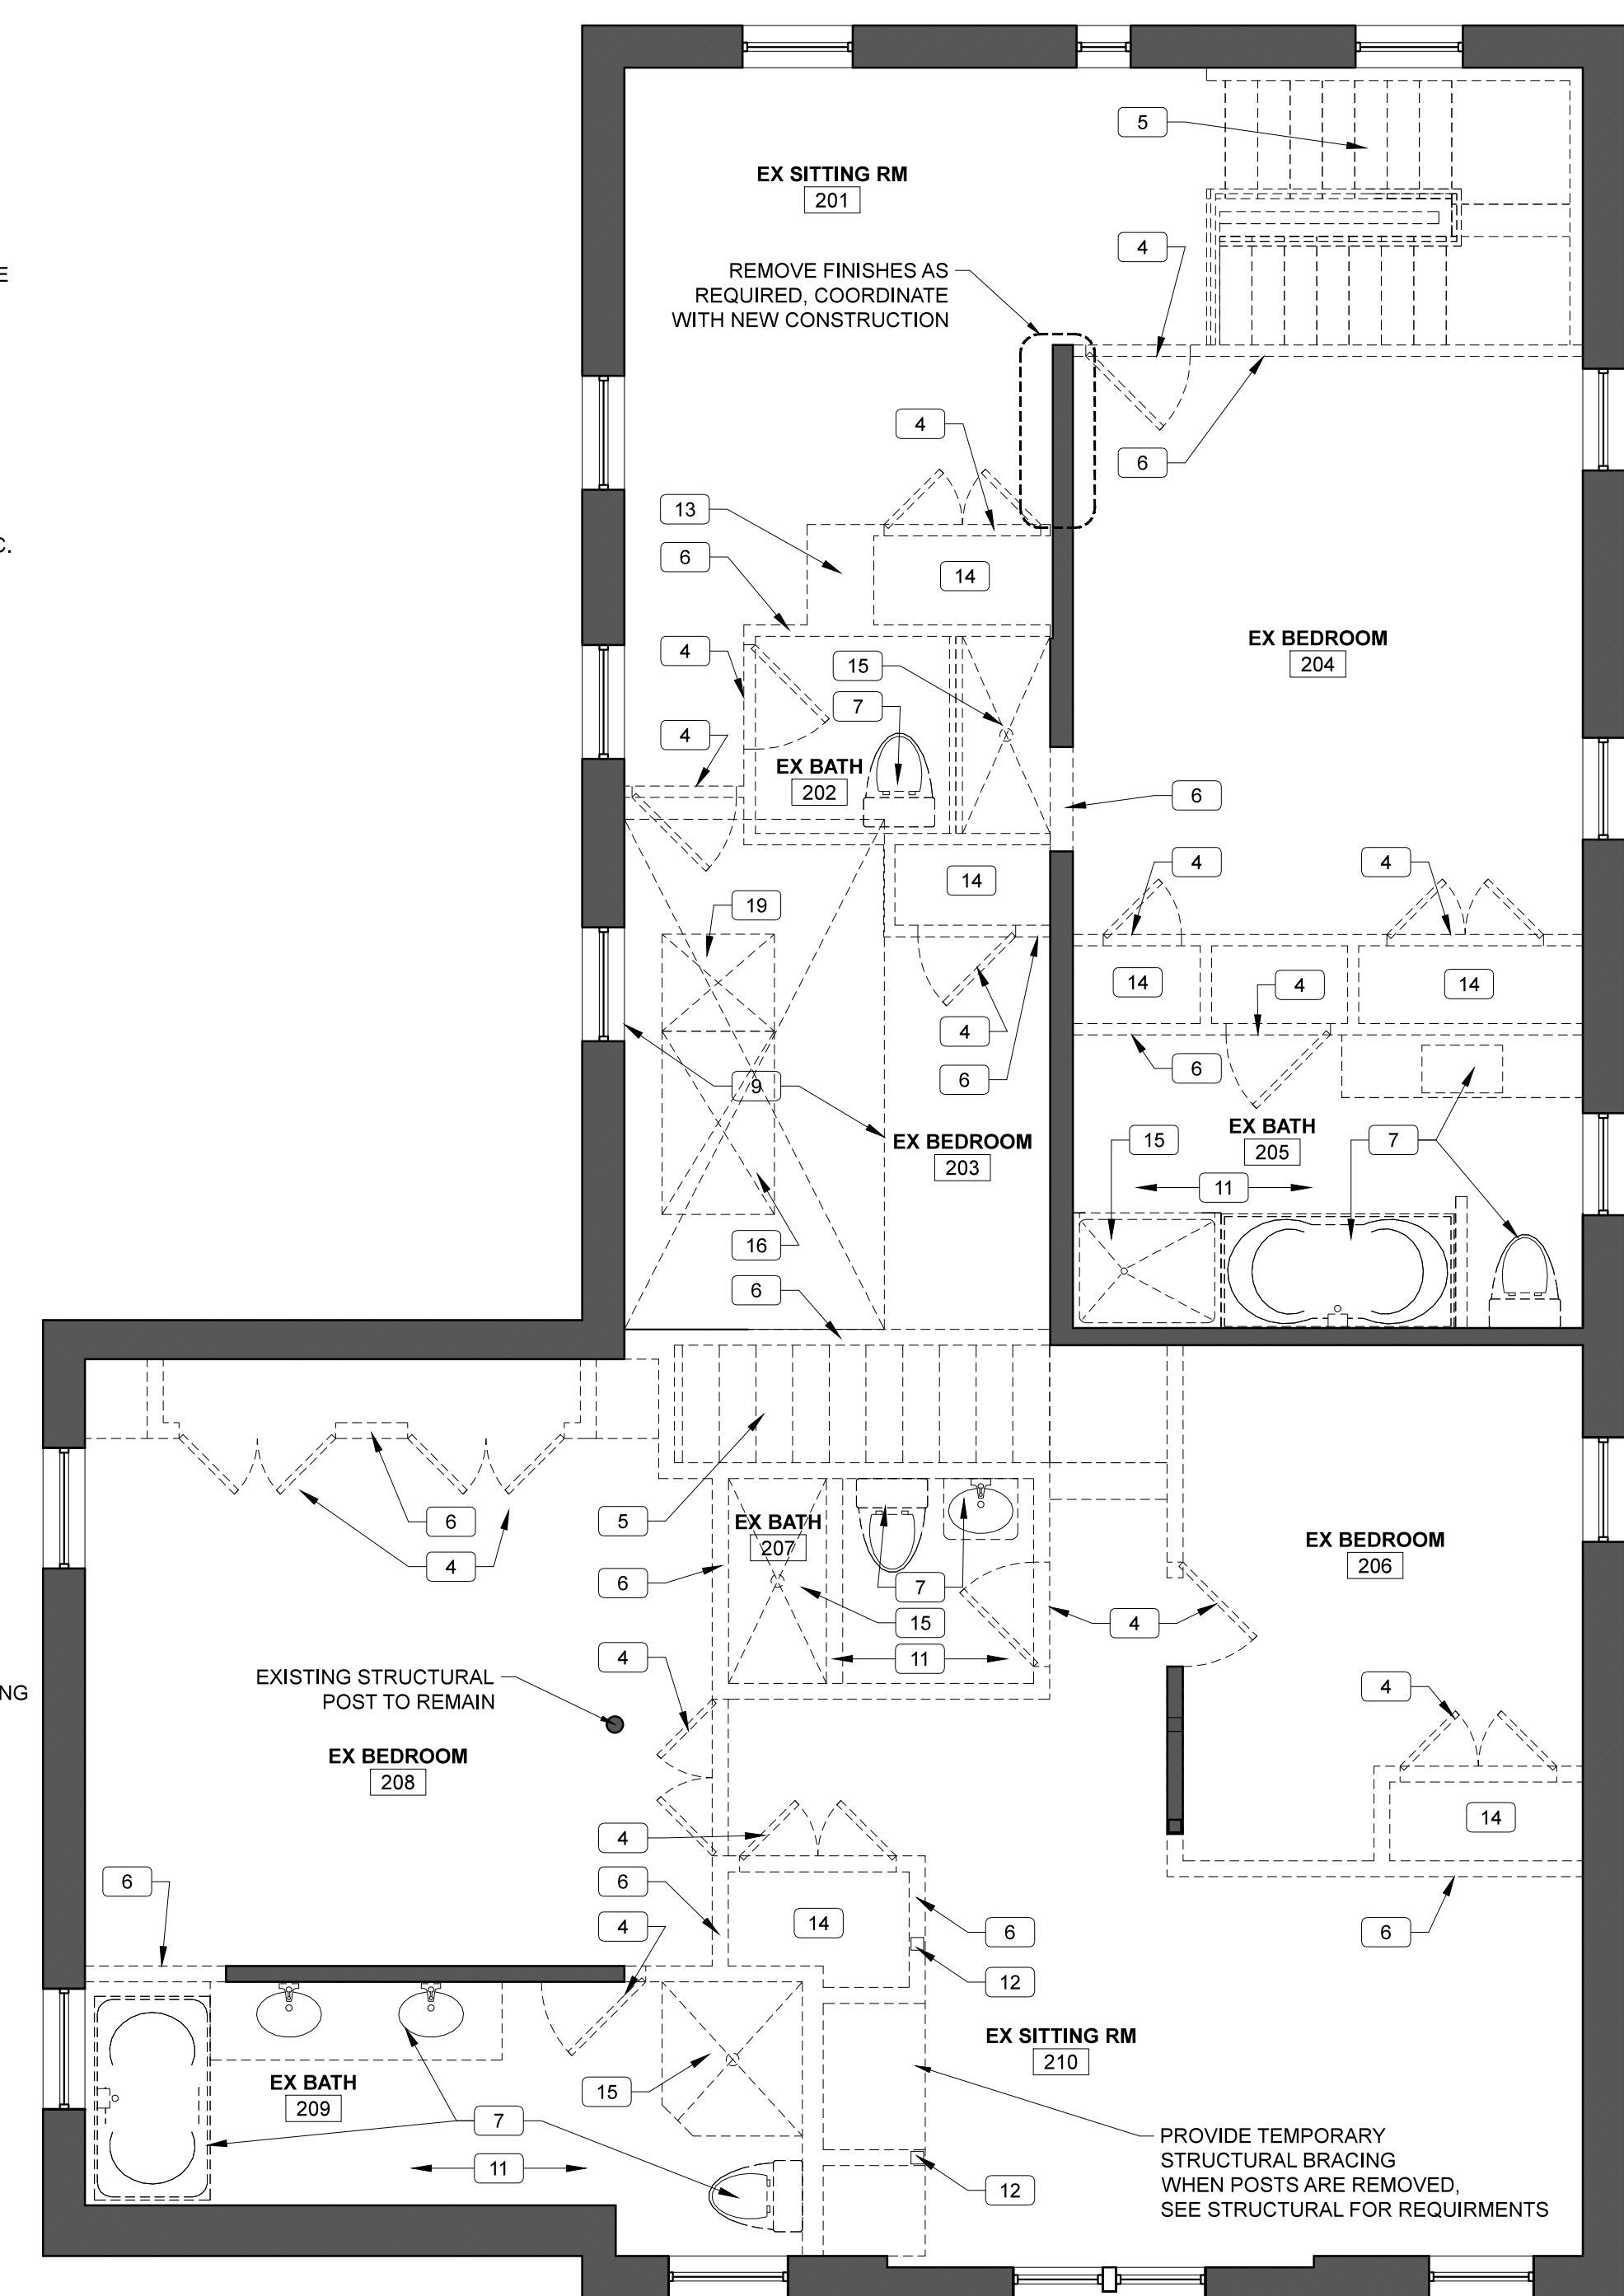

2 SECOND FLOOR DEMOLITION PLAN
 SCALE: 1/4" = 1'-0"

PROJECT NAME:
PINE ST RESIDENCE

RENOVATIONS
 157-159 PINE STREET
 PORTLAND, ME 04101

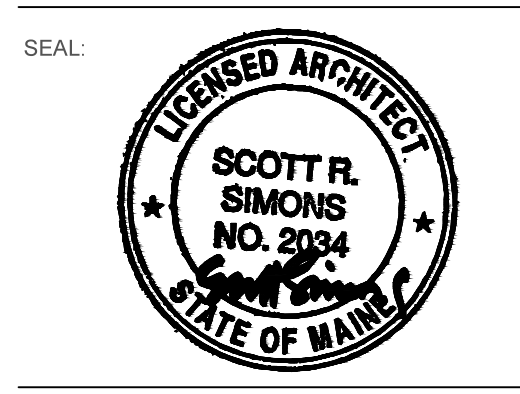

THIS DRAWING IS THE PROPERTY OF SCOTT SIMONS ARCHITECTS (SSA) AND IS NOT TO BE COPIED OR REPRODUCED IN PART OR WHOLE.
 2015 © SCOTT SIMONS ARCHITECTS, LLC

REVISION:

NO.	DATE
1	DATE
2	DATE
3	DATE
4	DATE
5	DATE
6	DATE

DATE OF ISSUE: MAY 11, 2015
 PROJECT NUMBER: 2015-0010
 STATUS: ISSUED FOR PRICING NOT FOR CONSTRUCTION

FIRST + SECOND FLOOR DEMOLITION PLANS

AD101