


For Permitting Only
Not For Construction

Living Room Side

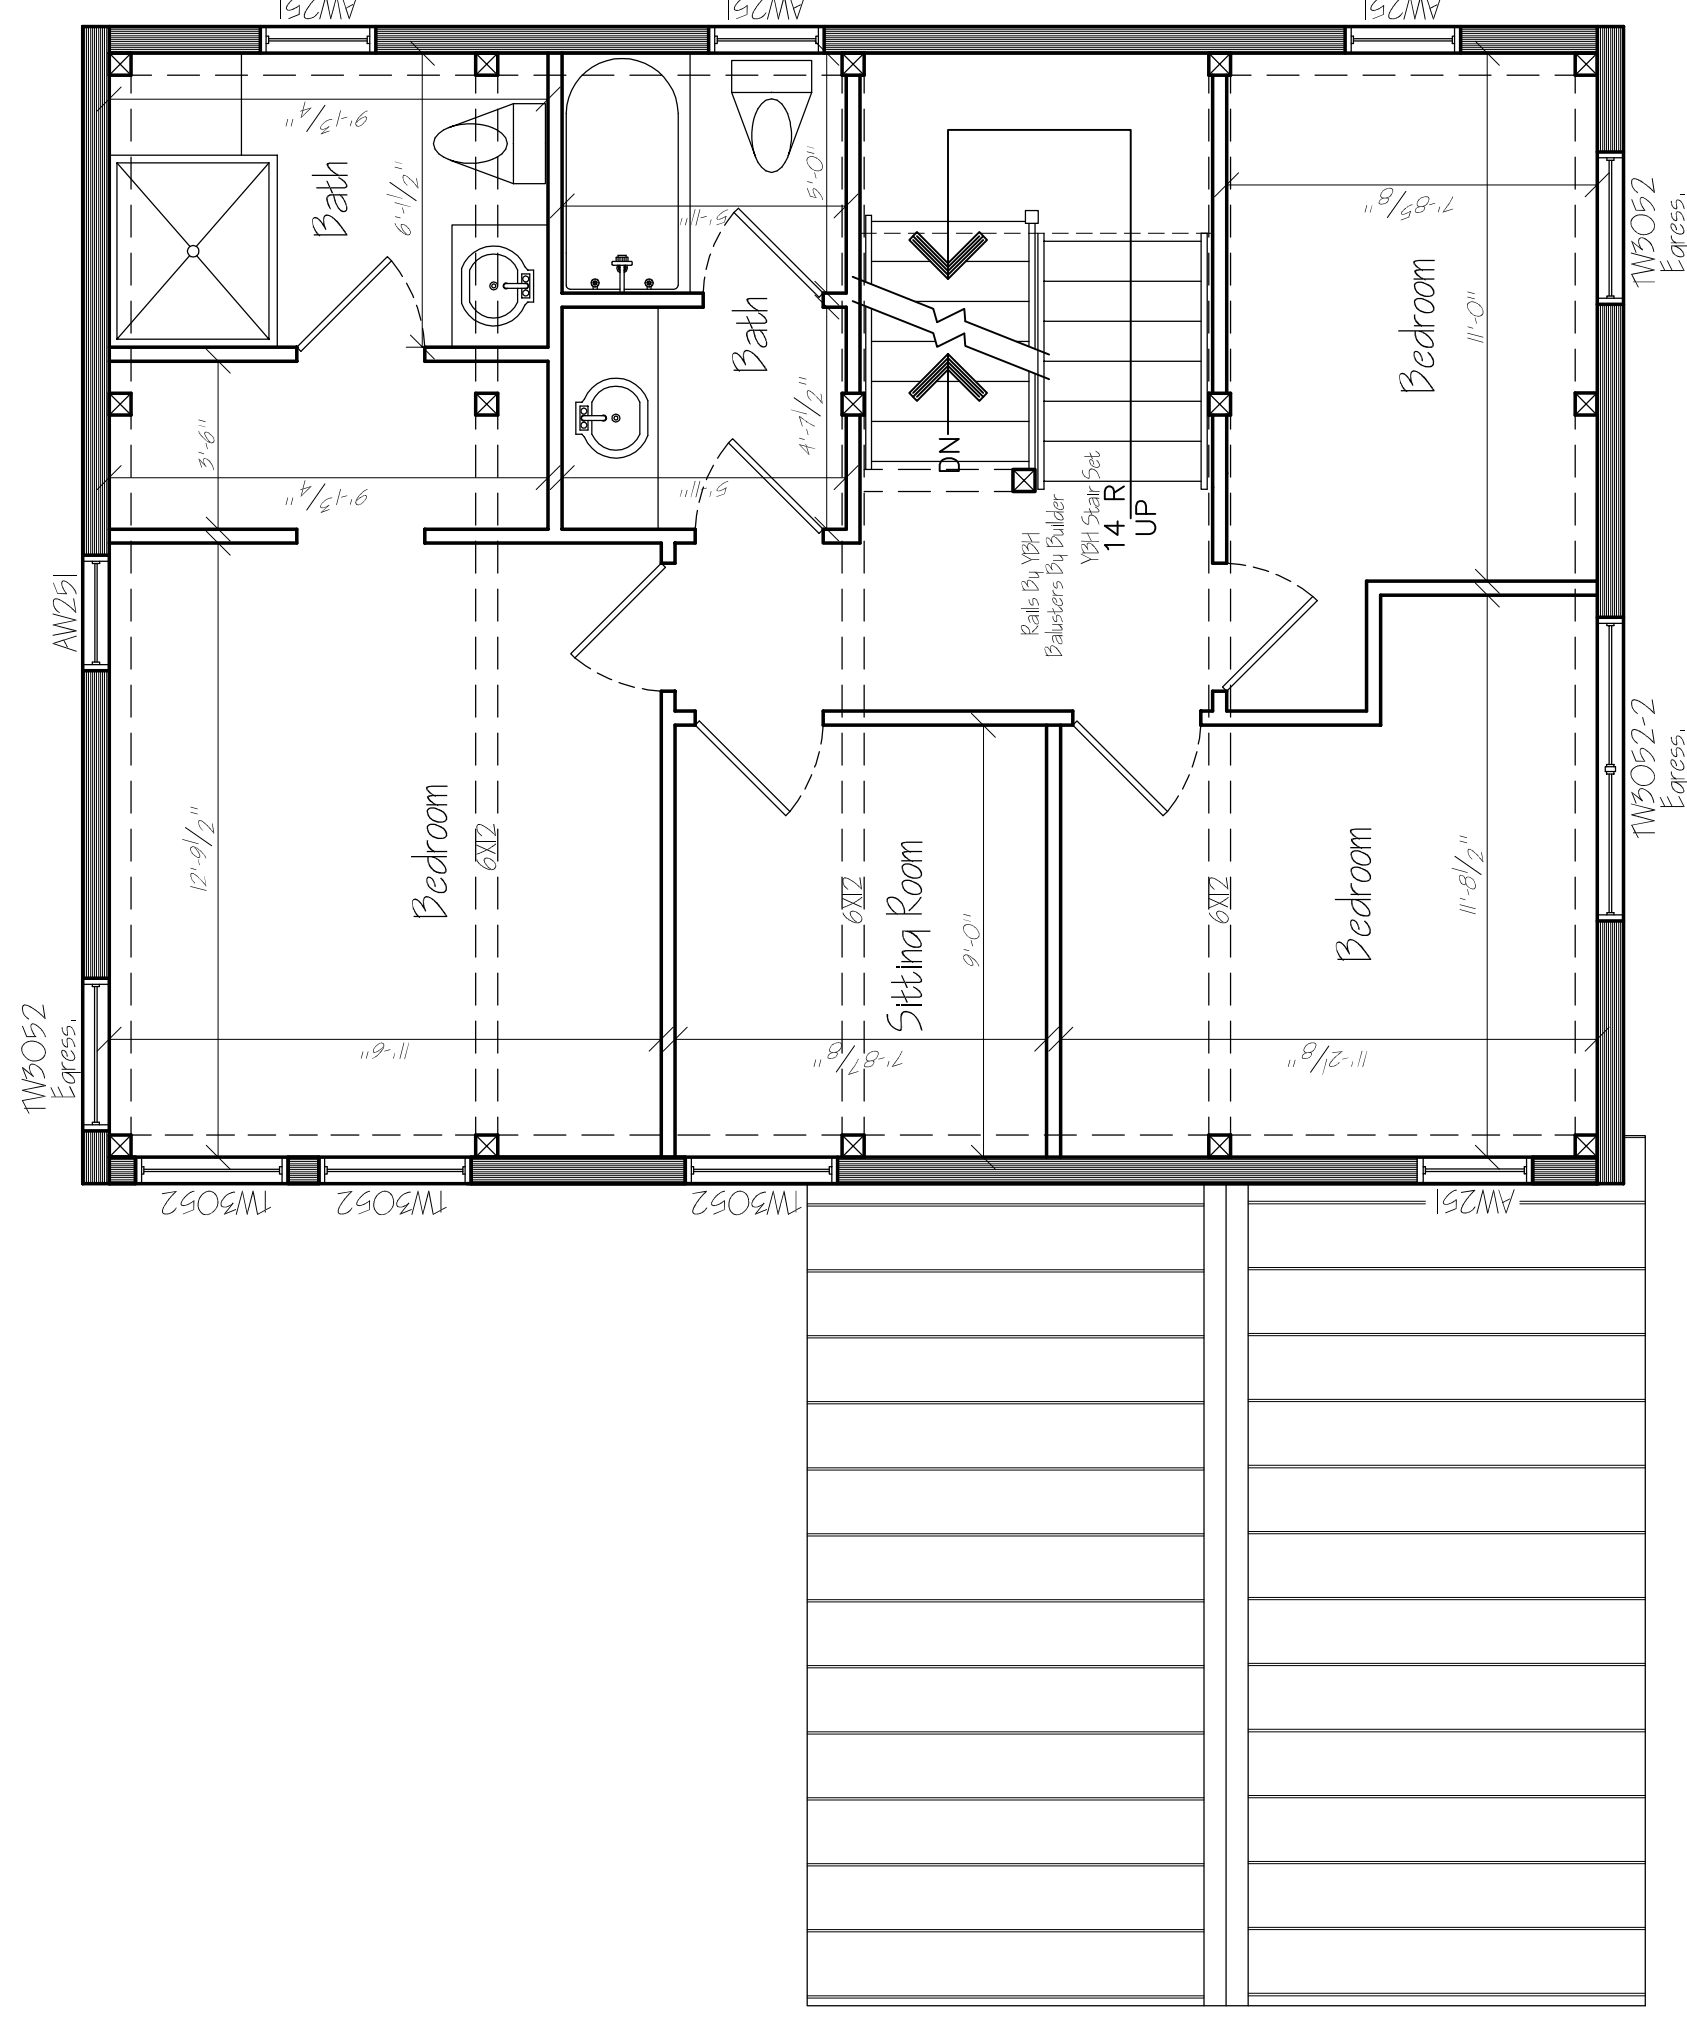

Note: Finish flooring to be Painted Advantech.

Porch End

Kitchen Side

© Copyright 2005 by Yankee Barn Homes, Inc. All rights reserved.

These drawings, the materials contained in them, and the design they are intended to convey are the exclusive property of Yankee Barn Homes, Inc. They have been delivered subject to the understanding that they are not to be used for any other project without the express written permission of Yankee Barn Homes, Inc. The use of these drawings, materials, and design by any architect, contractor or other person for any other purpose, without the express written permission of Yankee Barn Homes, Inc. is expressly prohibited. Violators of this copyright will be prosecuted to the full extent of the law. Pursuant to the license agreement under which these drawings have been produced.

YANKEE BARN HOMES™	
Custom Licensed Design For:	
Ryan & Cathy Rickarby	
Design Series:	Detail Reference:
Custom Hampton	Construction Guide
Property of:	
YANKEE BARN HOMES, INC., Grantham, N.H.	
Description:	Scale:
Second Floor Plan	1/4"=1'-0"
	drawn #
	HH05062-2

REV.	DESCRIPTION & REASON	DATE	BY