

# GREAT DIAMOND ISLAND MARINE RAMP

GREAT DIAMOND ISLAND  
PORTLAND, MAINE

APPLICANT:

CITY OF PORTLAND



55 PORTLAND STREET  
PORTLAND, MAINE 04101

ENGINEER/SURVEYOR:


**SEBAGO**  
TECHNICS

WWW.SEBAGOTECHNICS.COM

75 John Roberts Rd. - Suite 1A    250 Goddard Rd. - Suite B  
South Portland, ME 04106    Lewiston, ME 04240  
Tel. 207-200-2100    Tel. 207-783-5656

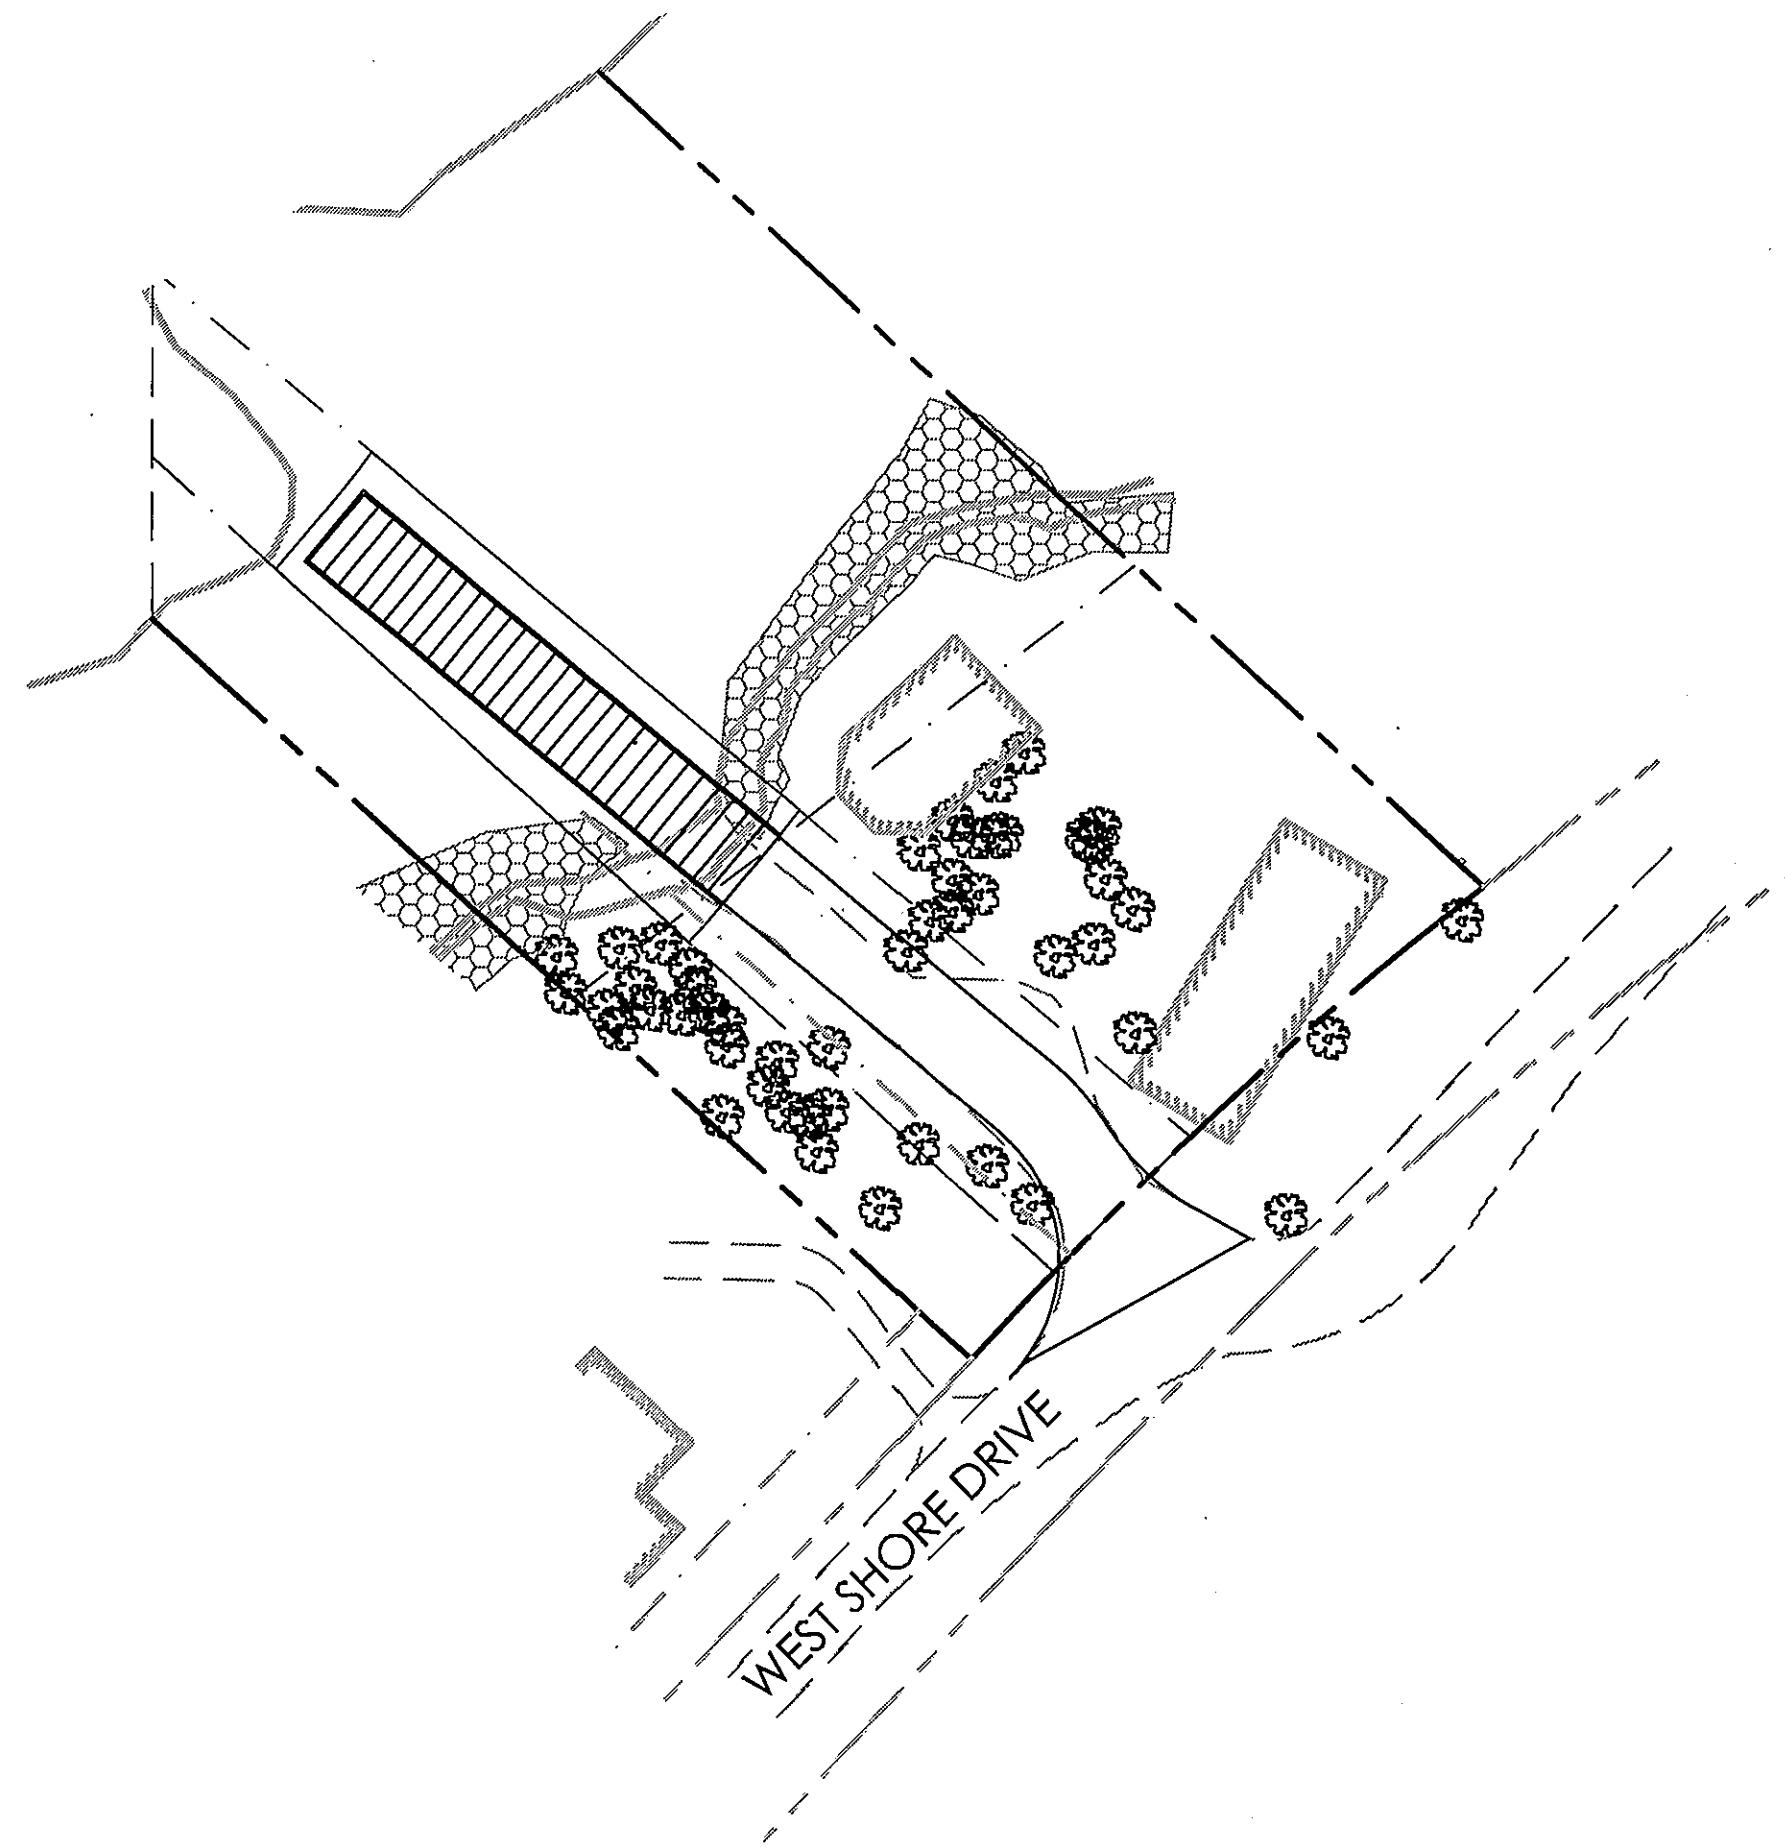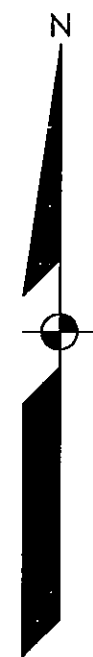

SCALE: 1" = 40'

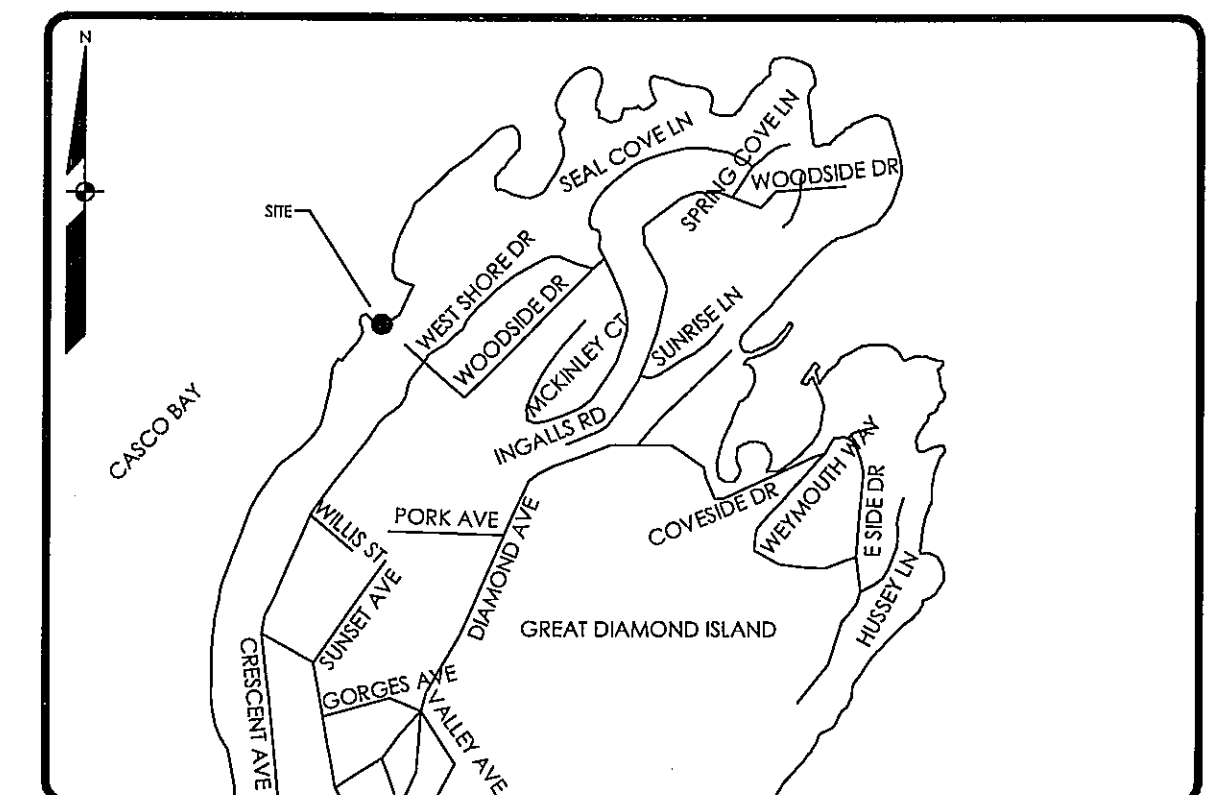


LOCATION MAP

NTS

**SHEET INDEX**

SHEET DESCRIPTION

- 1 COVER SHEET
- 2 EC PLAN - CITY OF PORTLAND
- 3 SITE PLAN
- 4 GRADING PLAN
- 5 PROFILE SHEET
- 6 DETAILS
- 7 DETAILS

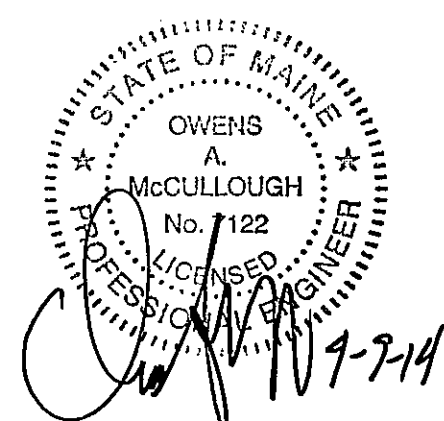

REVISED THROUGH 09-05-14