

SUBSURFACE WASTEWATER DISPOSAL SYSTEM APPLICATION

Department of Health & Human Services
 Division of Environmental Health
 (207) 287-5672 Fax: (207) 287-3165

Town, City, Plantation

Street, Road, Subdivision

Owner's Name

Portland


233 Woodside Dr.

Oliver Pennington

SITE PLAN

Scale 1" = 67' ft. or as shown

SITE LOCATION PLAN
 (map from Maine Atlas recommended)

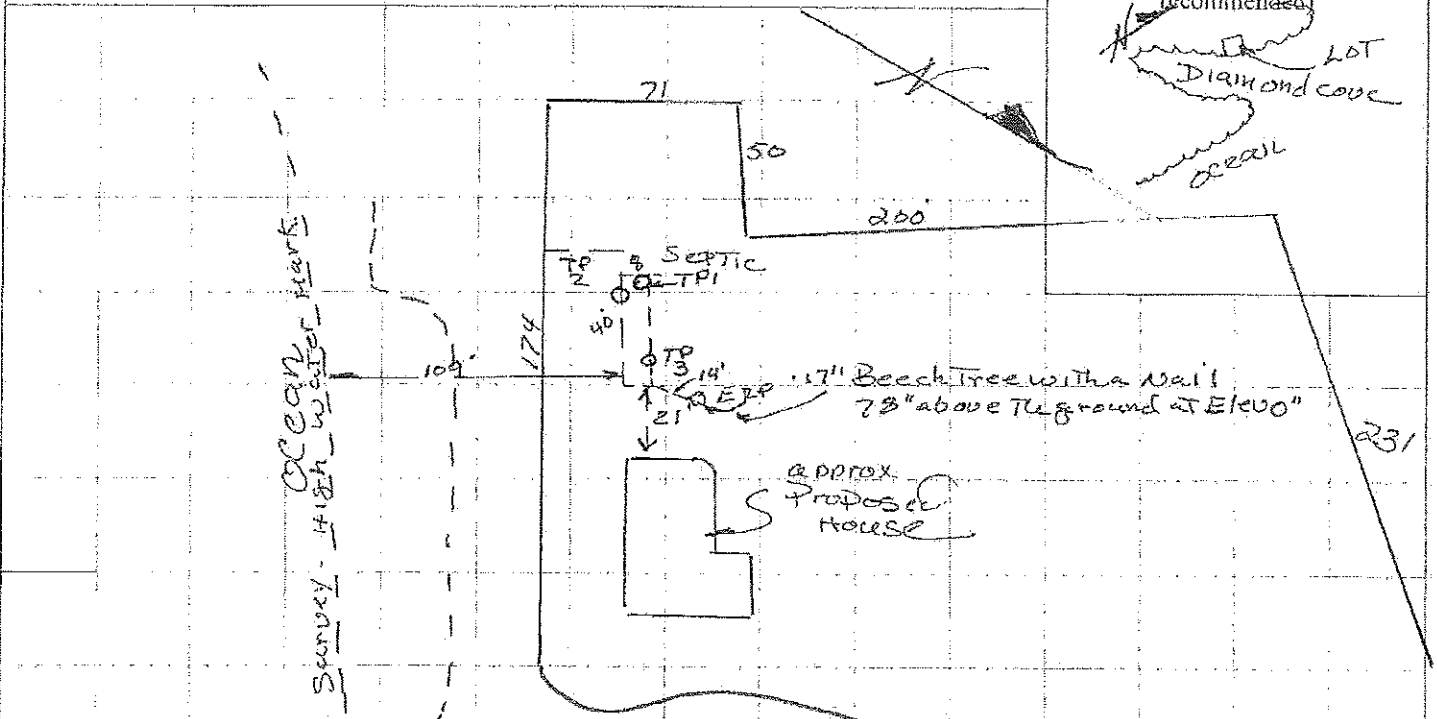

SOIL DESCRIPTION AND CLASSIFICATION (Location of Observation Holes Shown Above)

Observation Hole 1+2 Test Pit Boring
 " Depth of Organic Horizon Above Mineral Soil

Depth Below Mineral Soil Surface (inches)	Texture	Consistency	Color	Mottling
0			Dark Brown 10YR3/4	
10	Sandy loam	friable	Yell. Br.	
20	Gravelly sandy loam		10YR5/6	NONE
30				
40	Bedrock			
50				

Soil Classification <u>2 AIII</u> Profile Condition	Slope <u>10-12%</u>	Limiting Factor <u>33</u>	<input type="checkbox"/> Ground Water <input type="checkbox"/> Restrictive Layer <input type="checkbox"/> Bedrock <input type="checkbox"/> Pit Depth
---	------------------------	------------------------------	---

Observation Hole 3 Test Pit Boring
 " Depth of Organic Horizon Above Mineral Soil

Depth Below Mineral Soil Surface (inches)	Texture	Consistency	Color	Mottling
0			Dark Br 10YR3/4	
10	Sandy loam	friable	Yell. Br.	
20	Gravelly sandy loam		10YR5/6	NONE
30	Bedrock			
40				
50				

Soil Classification <u>2 AIII</u> Profile Condition	Slope <u>6-8%</u>	Limiting Factor <u>26"</u>	<input type="checkbox"/> Ground Water <input type="checkbox"/> Restrictive Layer <input type="checkbox"/> Bedrock <input type="checkbox"/> Pit Depth
---	----------------------	-------------------------------	---

Kenneth Gardner
 Site Evaluator Signature

23
 SE #

10-24-17
 Date