


SITE PLAN

SCALE: 1" = 60'
FROM PLAN BY A. FRICK

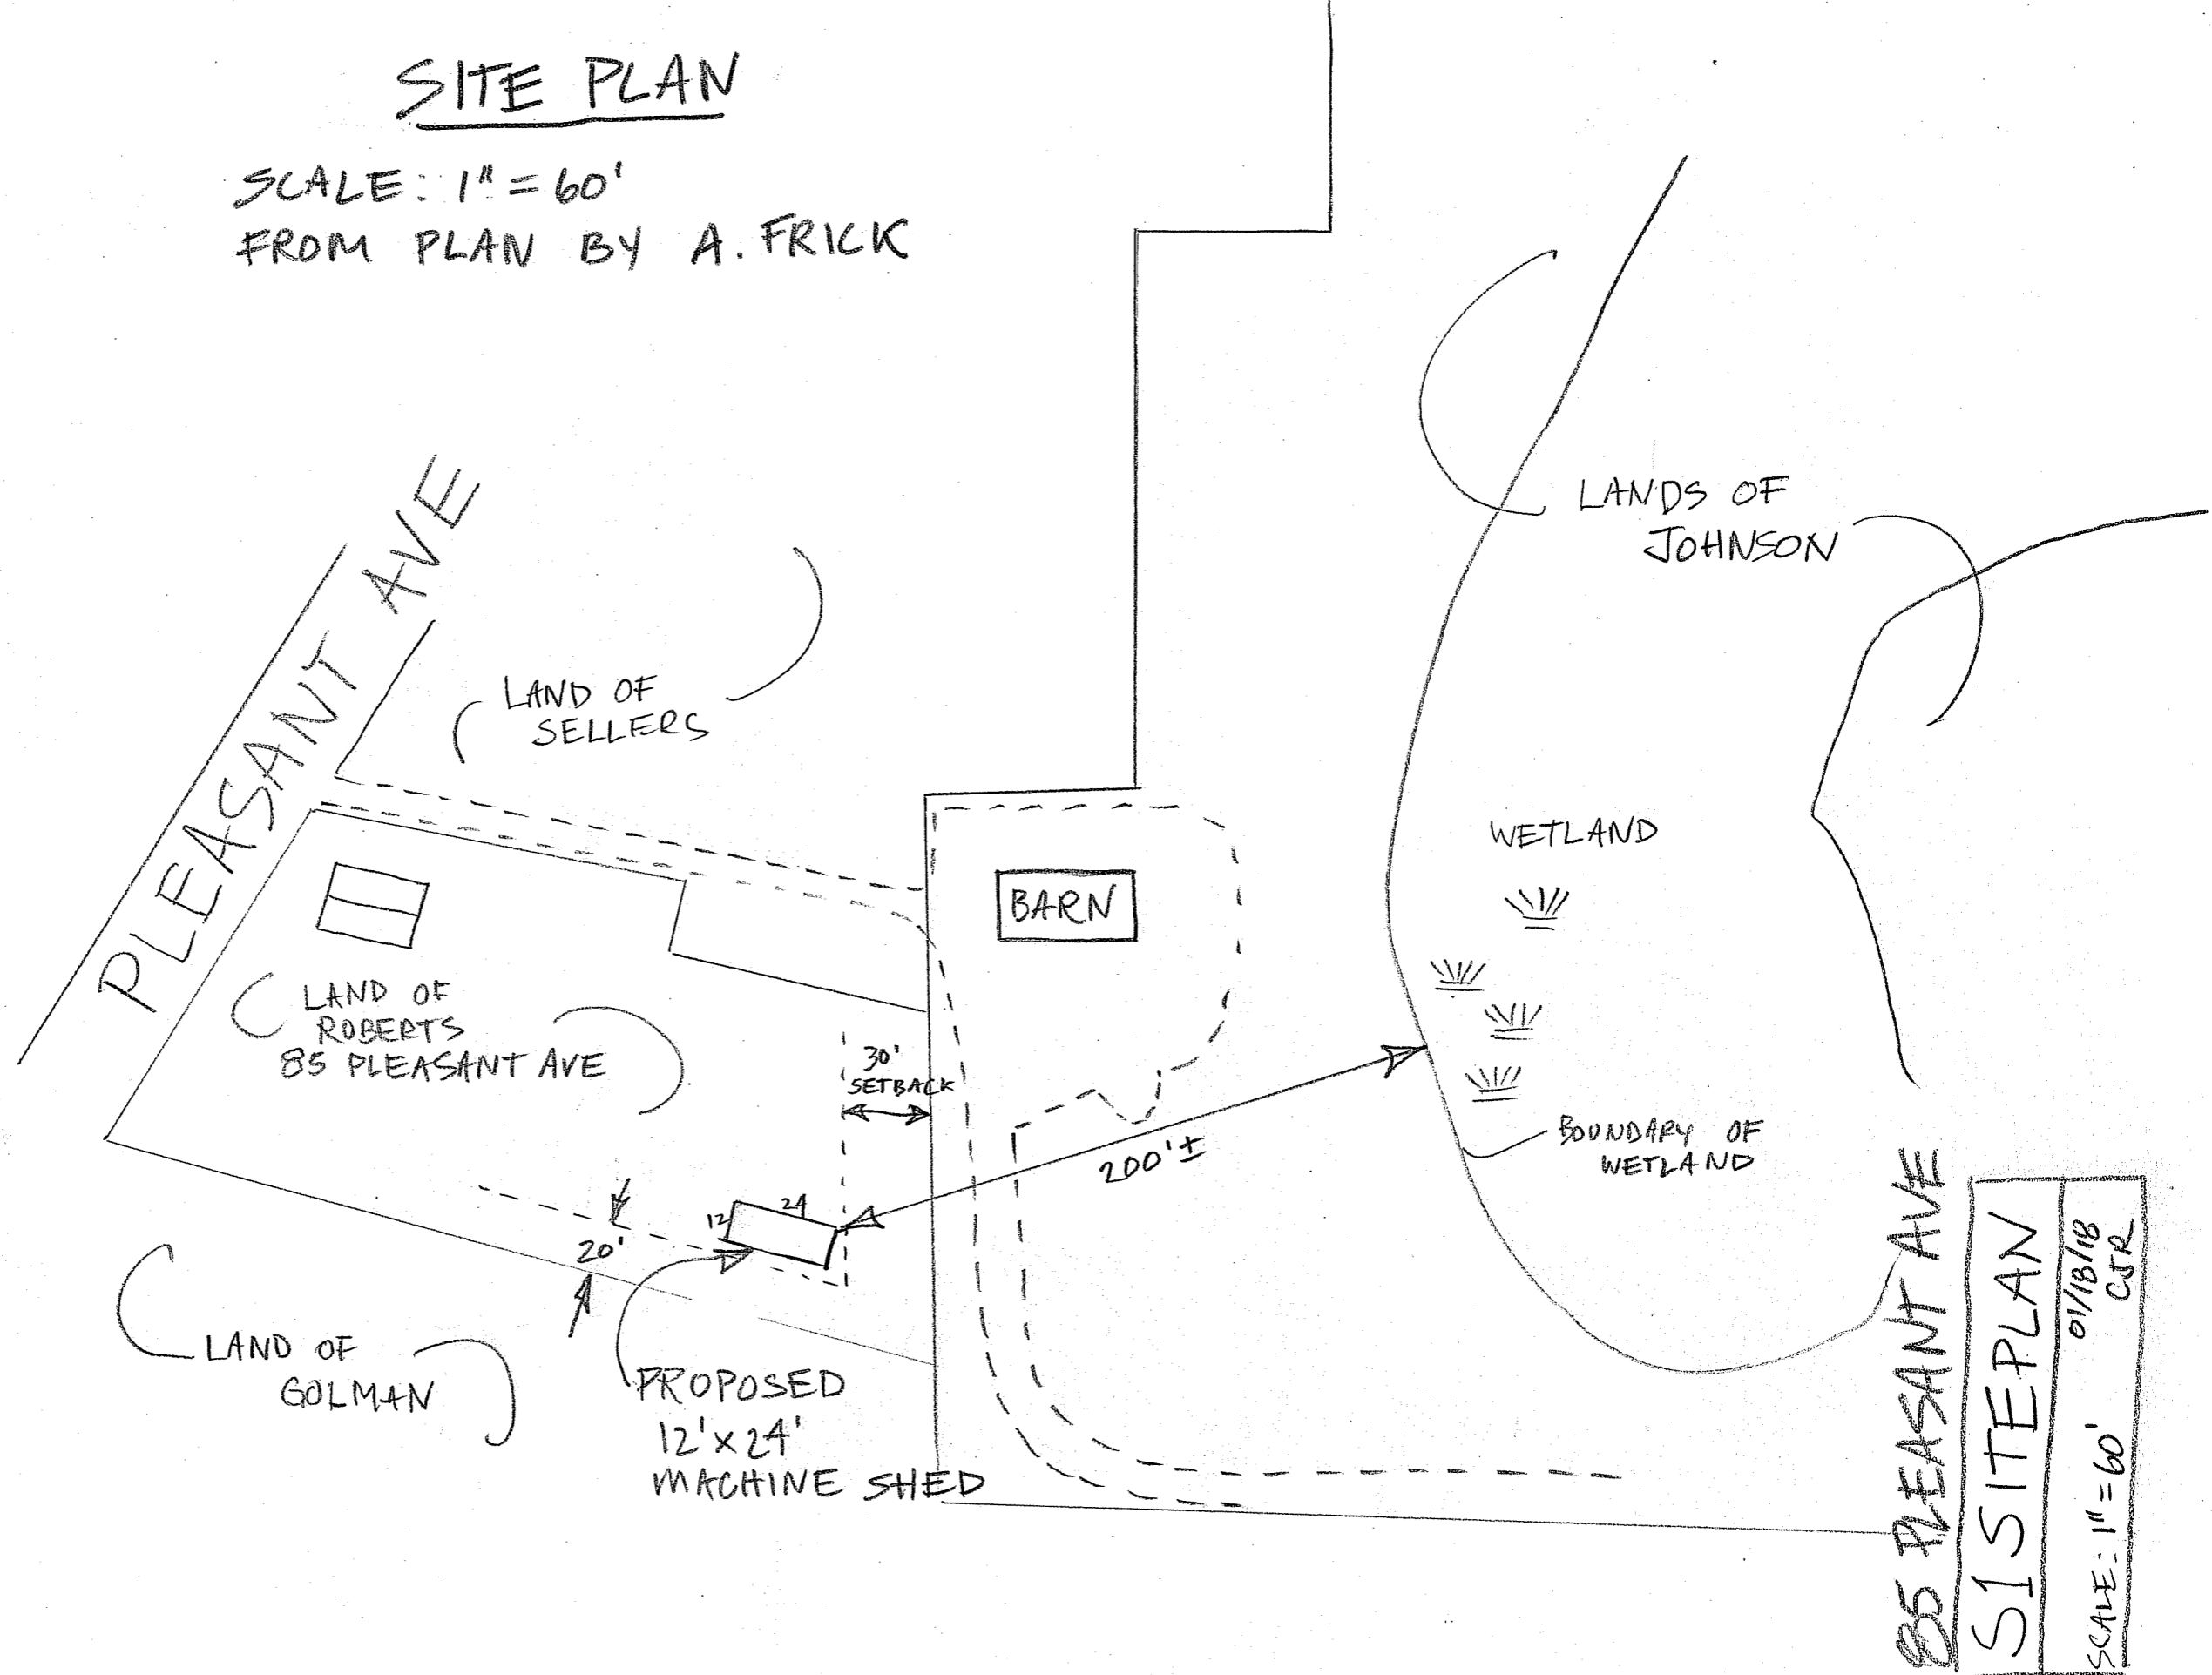

85 PLEASANT AVE
SITE PLAN
01/18/18
CJR
SCALE: 1" = 60'