


○ PLAN REFERENCE:
 PLAN OF WM S. TREFETHEN HOMESTEAD LAND
 AUGUST 1887
 PLAN BOOK 6 PAGE 33

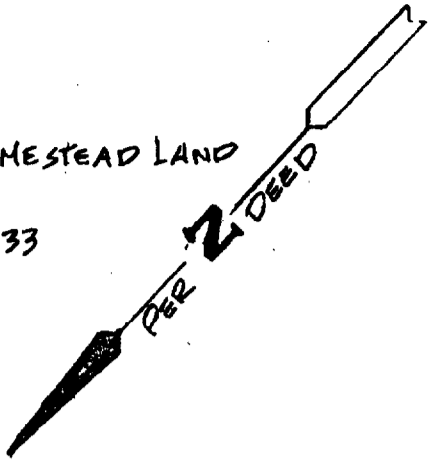


FOR INFORMATION ONLY

• DEED REFERENCE:
 HAYDEN TO KEANE
 BOOK 4530 PAGE 110

□ CITY REFERENCE:
 TAX MAP 90. BLOCK R LOTS 3, 4, 6 & 7
 TOTAL AREA 19,660 sq ft

• IFF IRON PIPE FOUND

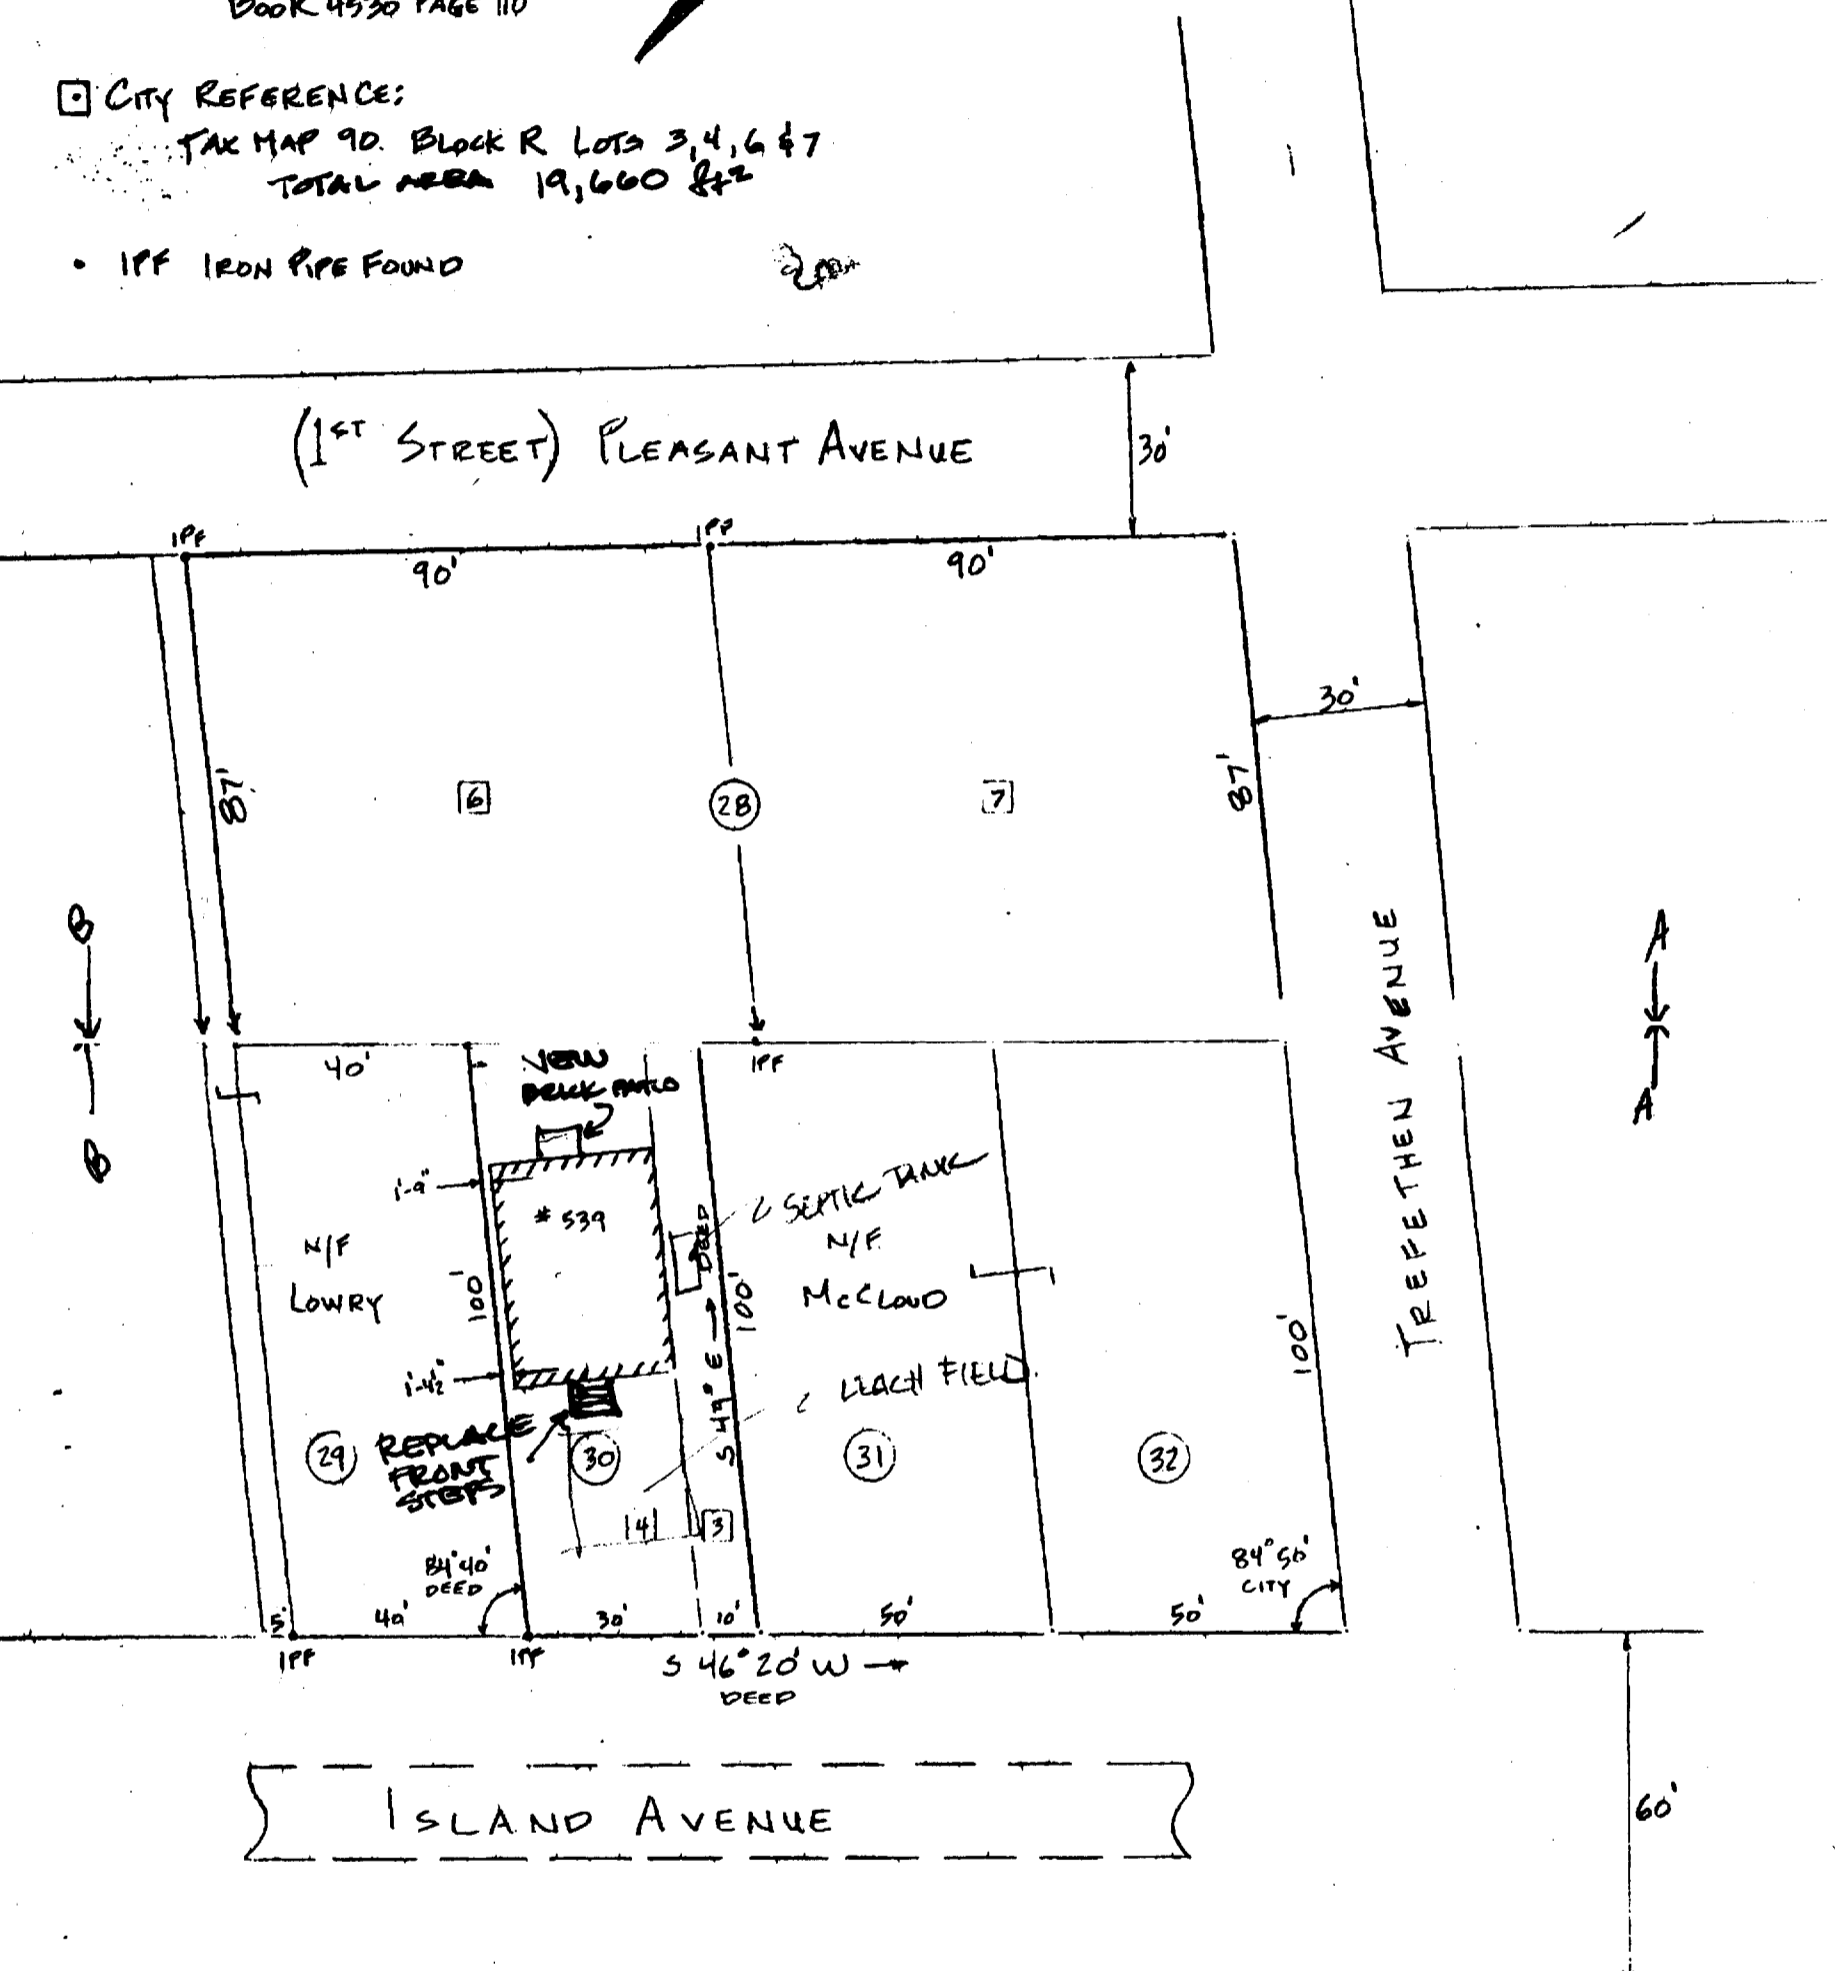

ISLAND AVENUE

SKETCH OF PROPERTY
 # 539 ISLAND AVENUE
 PEAKS ISLAND
 PORTLAND, MAINE

PREPARED BY:
 TKM LAND SURVEYORS
 WESTBROOK, ME
 SEPTEMBER 29, 1998
 SCALE 1"=53'

L. Cathy DeFloss

MacLeod Cottage
 SITE PLAN
 MARCH 14, 2000