



1 NORTH ELEVATION
A2.4 1/4"=1'-0"



2 WEST ELEVATION
A2.4 1/4"=1'-0"

DOOR SCHEDULE

MARK	TYPE	UNIT	DOOR SIZE (W X H)	REMARKS
F1	INSWING FRENCH	10FD6065-XOR	6'-0" X 6'-8" R.O.	MARVIN INTEGRITY MOOD ULTREX INSWING FRENCH DOOR, 4 LITE
F2	OUTSWING FRENCH	10FD6065-XOR	6'-0" X 6'-8" R.O.	MARVIN INTEGRITY MOOD ULTREX OUTSWING FRENCH DOOR, 4 LITE
F3	OUTSWING FRENCH	10FD6065-XOR	6'-0" X 6'-8" R.O.	MARVIN INTEGRITY MOOD ULTREX INSWING FRENCH DOOR, 4 LITE
F4	OUTSWING FRENCH	10FD6065-XOR	6'-0" X 6'-8" R.O.	MARVIN INTEGRITY MOOD ULTREX INSWING FRENCH DOOR, 4 LITE
F5	SWING	-	2'-0" X 6'-8"	-
F6	SWING	-	2'-6" X 6'-8"	-
F7	SWING	-	2'-6" X 6'-8"	-
F8	SWING	-	2'-6" X 6'-8"	-
F9	SWING	-	2'-6" X 6'-8"	-
S1	SWING	-	2'-6" X 6'-8"	-
S2	SWING	-	2'-4" X 6'-8"	-
S3	SWING	-	2'-4" X 6'-8"	-
S4	SWING	-	2'-6" X 6'-8"	-
S5	SWING	-	2'-6" X 6'-8"	-
S6	SWING	-	2'-4" X 6'-8"	-

Kevin Browne Architecture
 207.847.3499
 kevin@kevinbrownearchitecture.com
 7 breezy hill lane
 fairmount, me 04105




REVISIONS:
 11-5-14, ISSUE FOR REVIEW
 11-24-14, ISSUE FOR PERMIT

CONSULTANTS:

SIMONDS RESIDENCE
 CLIENT: SIMONDS
 ADDRESS: 11 CLIFF ISLAND
 PORTLAND MAINE, ME

ELEVATIONS
 DATE: 11/25/2014
 PROJECT NO.: 2014-22
 DRAWN: KWB
 SCALE: 1/4" = 1'-0"

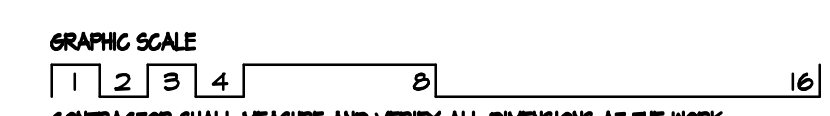

CONTRACTOR SHALL MEASURE AND VERIFY ALL DIMENSIONS AT THE WORK.
 THIS DRAWING IS A PART OF A FULL SET OF DRAWINGS COMPRISING THE CONTRACT DOCUMENTS.
 FOR THE WORK OF THIS PROJECT, THE ARCHITECT/OWNER ACCEPTS NO RESPONSIBILITY FOR THE CONTRACTOR'S ERRORS OR OMISSIONS IF EACH TRADE DOES NOT HAVE THE FULL SET OF DRAWINGS AND SPECIFICATIONS.

COPYRIGHT 2014 ©
 THE MATERIAL CONTAINED IN THESE DRAWINGS AND THE DESIGN THEY ARE INTENDED TO CONVEY ARE THE EXCLUSIVE PROPERTY OF KEVIN BROWNE ARCHITECTURE LLC. POSSESSION AND USE HEREOF IS GRANTED ONLY CONFIDENTIALLY IN CONNECTION WITH CONSTRUCTION OF THE BUILDING SPECIFIED HEREIN AS AUTHORIZED BY KEVIN BROWNE ARCHITECTURE LLC. THE RECIPIENT AGREES TO ABIDE BY THESE RESTRICTIONS. ANY USE, REPRODUCTION OR DISCLOSURE OF ANY INFORMATION, IN WHOLE OR IN PART, CONTAINED HEREIN, WITHOUT WRITTEN PERMISSION OF KEVIN BROWNE ARCHITECTURE LLC, IS EXPRESSLY PROHIBITED.

A2.4