


Swift Cottage Bedroom, Half Bath & Closet Addition. Connective passageway from existing structure has been relocated to the kitchen of the existing structure. Window locations are still TBD. Windows will be casement, sized for egress. Addition has been relocated 3' to the north to avoid intrusion into the south side property setback (of 20'). Addition has been resized to reduce intrusion into the yard.

W. Swift – Revision 1, 5/25/17

Revision 2, 7/8/17, WLS

1. Added location and size of windows.
2. Added location of bathroom ventilation up through ceiling and horizontal duct to wall penetration.
3. Added approximate location of CO/smoke detector.

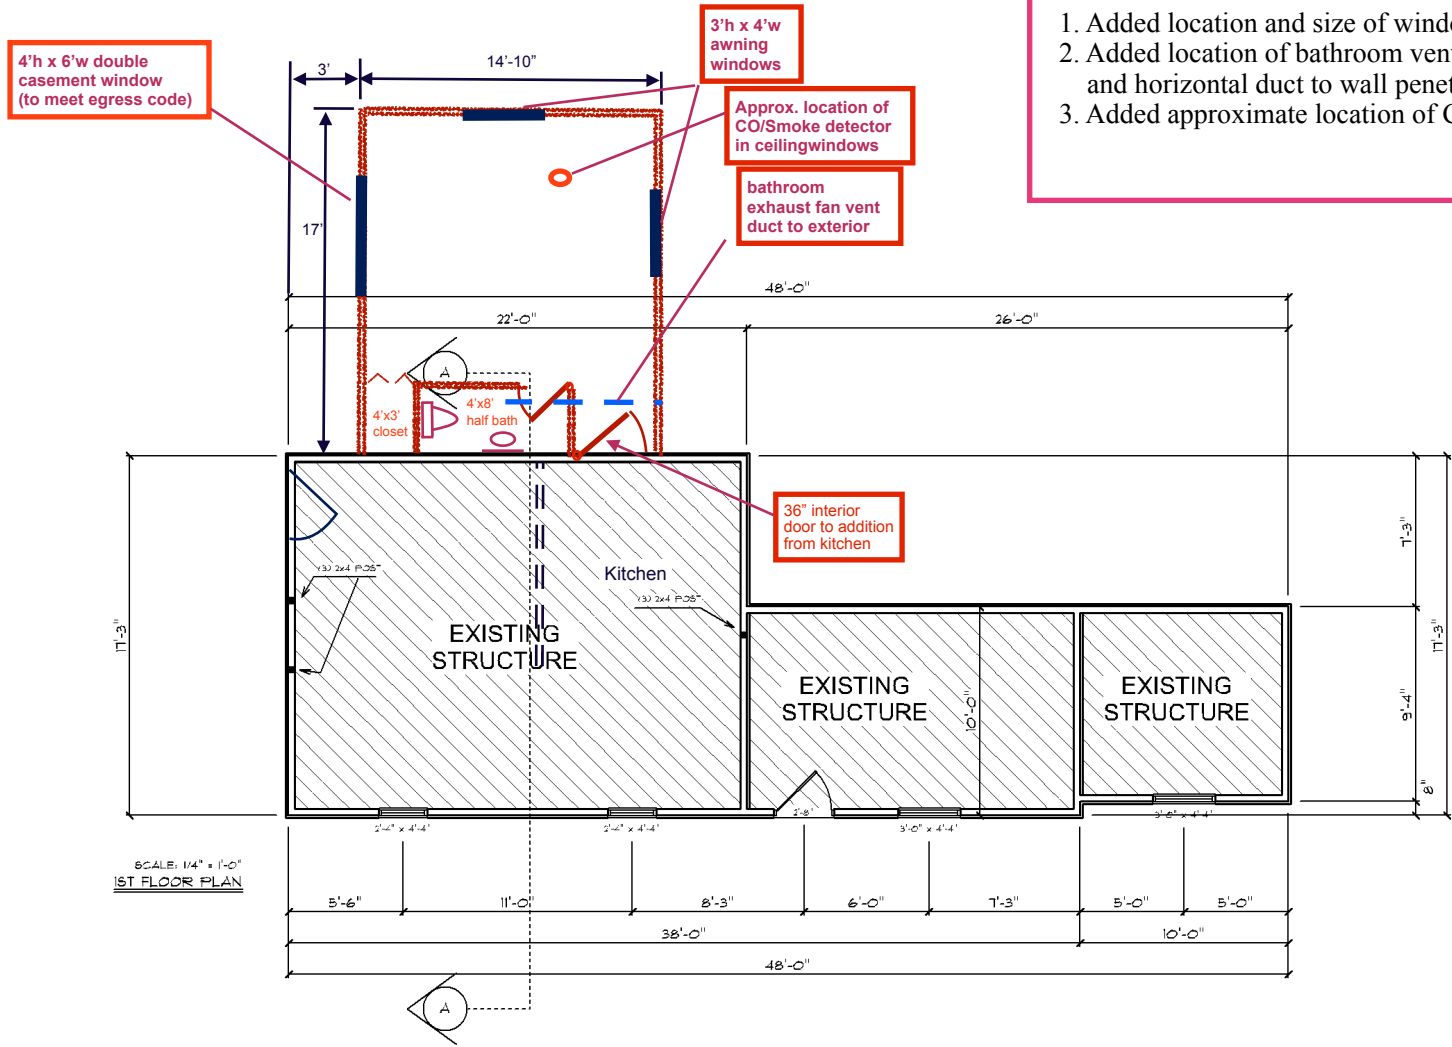

SCALE: 1/4" = 1'-0"  
1ST FLOOR PLAN