








LEGEND

-  APPROX. AREA OF SUITABLE SOILS FOR ON-SITE WASTEWATER DISPOSAL
-  PIT PRIVY
-  EXISTING WELL
-  TOPOGRAPHY LINE (2' CONTOURS)


MAP COMPILED FROM:

- *AERIAL PHOTOGRAPH FROM MAINE GIS
- *TOPOGRAPHIC INFORMATION PER MAINE GIS
- *ON-SITE GPS LOCATIONS

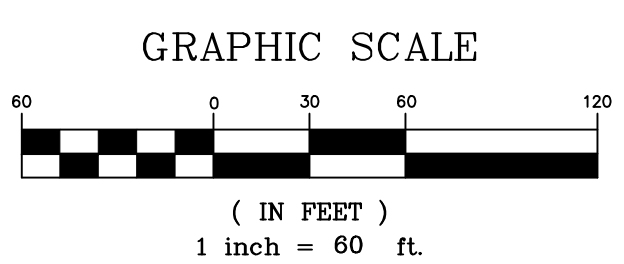

| DATE: | REVISIONS: |
|-------|------------|
| | |
| | |
| | |
| | |
| | |
| | |
| | |

SITE PLAN
 PREPARED FOR
VINCENT MONA
HOUSE ISLAND
PORTLAND, MAINE

 **Albert Frick Associates, Inc.**
 Environmental Consultants
 Gorham, Maine

Drawn By: B.O. Checked By: B.F.
 Date: 10/9/14 Scale: 1" = 60'