

**REFLECTED CEILING NOTES**


1. ALIGN CEILING ITEMS AS SHOWN, WITH COMMON CENTERLINES, TYPICALLY. CENTER ITEMS IN CEILINGS, OR IN AREAS UNLESS INDICATED OTHERWISE.
2. SEE FINISH SCHEDULE FOR CEILING HEIGHTS
3. EXCEPT WHERE INDICATED, CENTER CEILING GRIDS IN ROOMS. USE HALF TILES OR GREATER @ PERIMETERS AS POSSIBLE.
4. PROVIDE ACCESS PANELS AS REQUIRED IN GWB CEILINGS FOR ACCESS TO MECHANICAL VALVES/ CONTROLS. REFERENCE MECHANICAL.
5. SPEAKERS, CAMERAS AND PROJECTORS ON DRAWINGS ARE OWNER PROVIDED. SHOWN FOR COORDINATION ONLY.

**REFLECTED CEILING KEYED NOTES:**

- 1 EXISTING CEILING TO REMAIN.
- 2 OPEN TO STRUCTURE.
- 3 ALIGN CENTER OF LIGHT FIXTURE WITH CENTER OF PATIENT BED AND HEADWALL.
- 4 CURTAIN TRACK. ALIGN WITH PATIENT HEADWALL CENTERED BETWEEN TRACKS. (TYP.)
- 5 RELOCATED PATIENT LIFT. CENTER OF LIFT TO ALIGN CENTERED BETWEEN TWO PATIENT HEAD WALLS. COORDINATE DISTANCE FROM HEADWALL WITH MANUFACTURERS INSTALLATION REQUIREMENTS.
- 6 REFER TO ALTERNATE #1, A14/G1001. IF ALTERNATE #1 IS DECLINED, PROVIDE ACT IN PLACE OF AC COOLING UNIT.
- 7 PROFILE OF SOFFIT TO ALIGN PARALLEL TO ADJACENT RUBBER FLOOR PATTERN. SEE A7/AF101 FOR FLOOR PATTERN LAYOUT. PROFILE NOT TO ALIGN WITH FLOOR IF ALTERNATE #2 IS ACCEPTED.
- 8 PROFILE OF SOFFIT TO ALIGN WITH FLOOR PATTERN BELOW. REFER TO A7/AF101.




**SYMBOL LEGEND**

- 2x2 SUSPENDED CEILING PANEL AND GRID ASSEMBLY.
- 2x4 SUSPENDED CEILING PANEL AND GRID ASSEMBLY.
- GWB CEILING.
- 2x4 LAY-IN LIGHT FIXTURE.
- 1x4 PENDANT LIGHT FIXTURE.
- CEILING MOUNTED EXIT LIGHT.
- RETURN AIR GRILLE.
- SUPPLY AIR GRILLE.
- EXHAUST AIR GRILLE.
- RADIANT CEILING PANEL, SEE MECH
- CEILING MOUNTED SMOKE DETECTOR.
- ACCESS PANEL - FINAL QUANTITIES, SIZES AND LOCATIONS TO BE DETERMINED IN FIELD.
- CEILING MOUNTED SPEAKER. O/O.
- CEILING MOUNTED CAMERA. O/O.
- AC UNIT
- EXHAUST FAN
- CEILING MOUNTED PROJECTOR. O/O.
- OCCUPANCY SENSOR

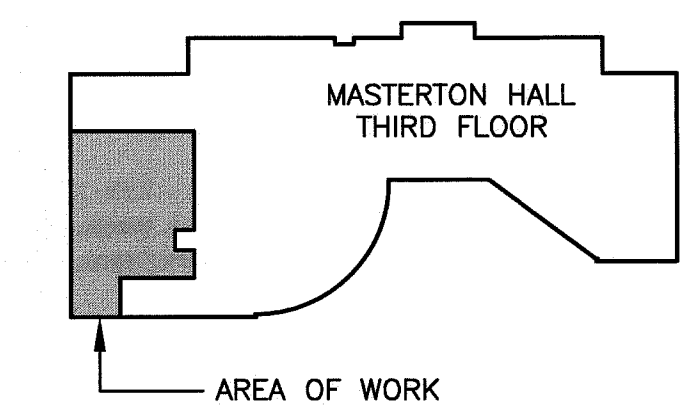

144 Fore Street/P.O. Box 618  
Portland, Maine 04104  
Tel. (207) 772-3946  
Fax. (207) 772-1070  
www.smrfinc.com

ARCHITECTURE  
ENGINEERING  
PLANNING  
INTERIOR DESIGN  
COMMISSIONING

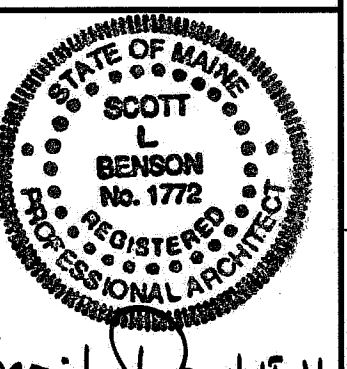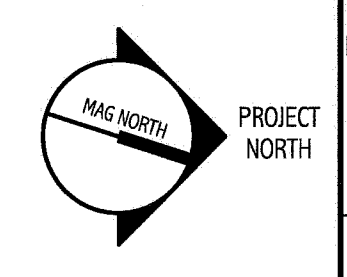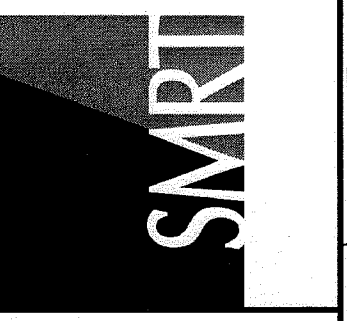

April 12 4-15-11

UNIVERSITY OF SOUTHERN MAINE  
SIMULATION LABORATORY  
PORTLAND, MAINE  
ISSUED FOR BIDDING & CONSTRUCTION  
4-15-11  
CURRENT ISSUE STATUS:

| REV | DESCRIPTION                       | DATE    |
|-----|-----------------------------------|---------|
| 0   | ISSUED FOR BIDDING & CONSTRUCTION | 4-15-11 |

GRAPHIC SCALE:  
0' 1'  
SCALE: 1/4"=1'-0"  
PROJECT MANAGER: SLB  
JC/DRAWN BY: CAH  
A/E OF RECORD: SLB  
CAD FILE: AE112-10150  
PROJECT NO: 10150-00  
DATE: 4-15-11  
SHEET TITLE:

THIRD FLOOR  
REFLECTED CEILING  
PLAN

SHEET No.  
**AE112**  
© COPYRIGHT 2009 SMRF INC.

**A1** THIRD FLOOR REFLECTED CEILING PLAN  
1/4" = 1'-0"

**A14** KEY PLAN  
NOT TO SCALE