




8211 Town Center Drive
 Baltimore, Maryland 21236-5997
800.782.1500
 www.willscot.com

S04812

SALES OFFICE

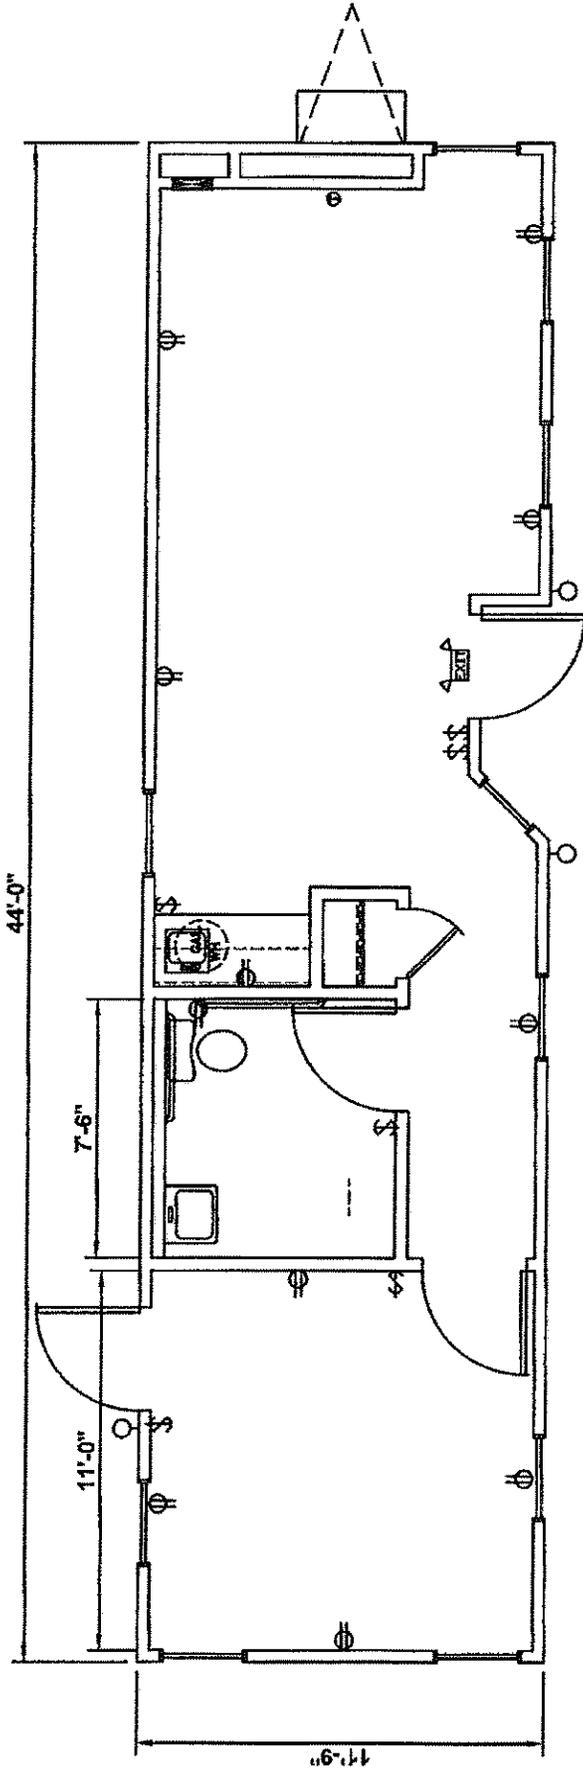

Specifications

- | | | | |
|--|---|---|---|
| Size | Interior Finish | Electric | Exterior Finish/Frame |
| <ul style="list-style-type: none"> • 48' Long (including hitch) • 44' Box size • 12' Wide nominal • 8' Ceiling height nominal • Multi-section sizes are available | <ul style="list-style-type: none"> • Large display/reception area • Carpet floors • 2X2 grid ceiling • Vinyl covered gyp walls • Private office(s) | <ul style="list-style-type: none"> • Fluorescent ceiling lights • 110/240 volt single phase electric • 100 AMP breaker panel Windows/Doors • Vertical slider windows • French Doors inside and out | <ul style="list-style-type: none"> • Wood vertical siding • Mansard • I-Beam outrigger frame • Standard drip rail gutters Heating & Cooling • Ce • He |

Date: 06/17/14



Reviewed for Code Compliance
 Inspections Division
 Approved with Conditions

Additional floor plans available. Floor plans and specifications may vary from those shown and are subject to in-stock availability.

DWN BY: MRW	SERIAL#:	REP:	CAD FILE:
SCALE: 3/16"=1'	DWG # A-1	DATE 01/01/10	REV# 0

THE USE OF THIS DRAWING IS STRICTLY INTENDED FOR THE PROJECT SHOWN. WRITTEN CONSENT OF SCOTSMAN REPRESENTATIVE IS REQUIRED FOR ANY OTHER USE.
 © 2010 Williams Scotsman