




8211 Town Center Drive
 Baltimore, Maryland 21236-5997
800.782.1500
 WWW.WILLSCOT.COM

S04812

SALES OFFICE

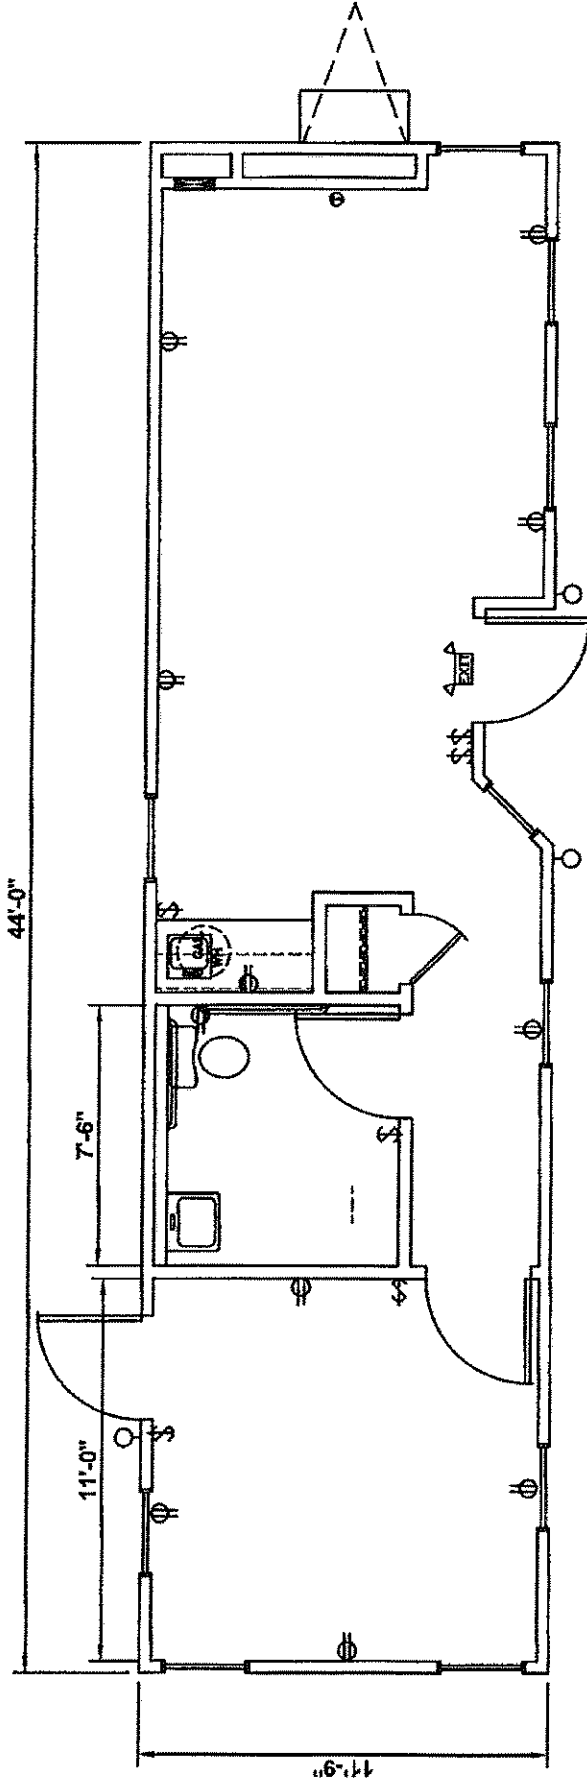

Specifications

- Size**
- 48' Long (including hitch)
- 44' Box size
- 12' Wide nominal
- 8' Ceiling height nominal
- Multi-section sizes are available

- Interior Finish**
- Large display/reception area
- Carpet floors
- 2X2 grid ceiling
- Vinyl covered gyp walls
- Private office(s)

- Electric**
- Fluorescent ceiling lights
- 110/240 volt single phase electric
- 100 AMP breaker panel
- Windows/Doors**
- Vertical slider windows
- French Doors inside and out

- Exterior Finish/Frame**
- Wood vertical siding
- Mansard
- I-Beam outrigger frame
- Standard drip rail gutters

- Heating and Cooling**
- Central A/C
- Heat in A/C unit

Additional floor plans available. Floor plans and specifications may vary from those shown and are subject to in-stock availability.

DWN BY: MRW	SERIAL#:	REP:	CAD FILE:
SCALE: 3/16"=1'	DWG # A-1	DATE 01/01/10	REV# 0

THE USE OF THIS DRAWING FOR ANY MEANS OTHER THAN INTENDED IS STRICTLY PROHIBITED WITHOUT THE PRIOR WRITTEN CONSENT OF AN AUTHORIZED WILLIAMS SCOTSMAN REPRESENTATIVE.
 © 2010 Williams Scotsman, Inc. All Rights Reserved.