


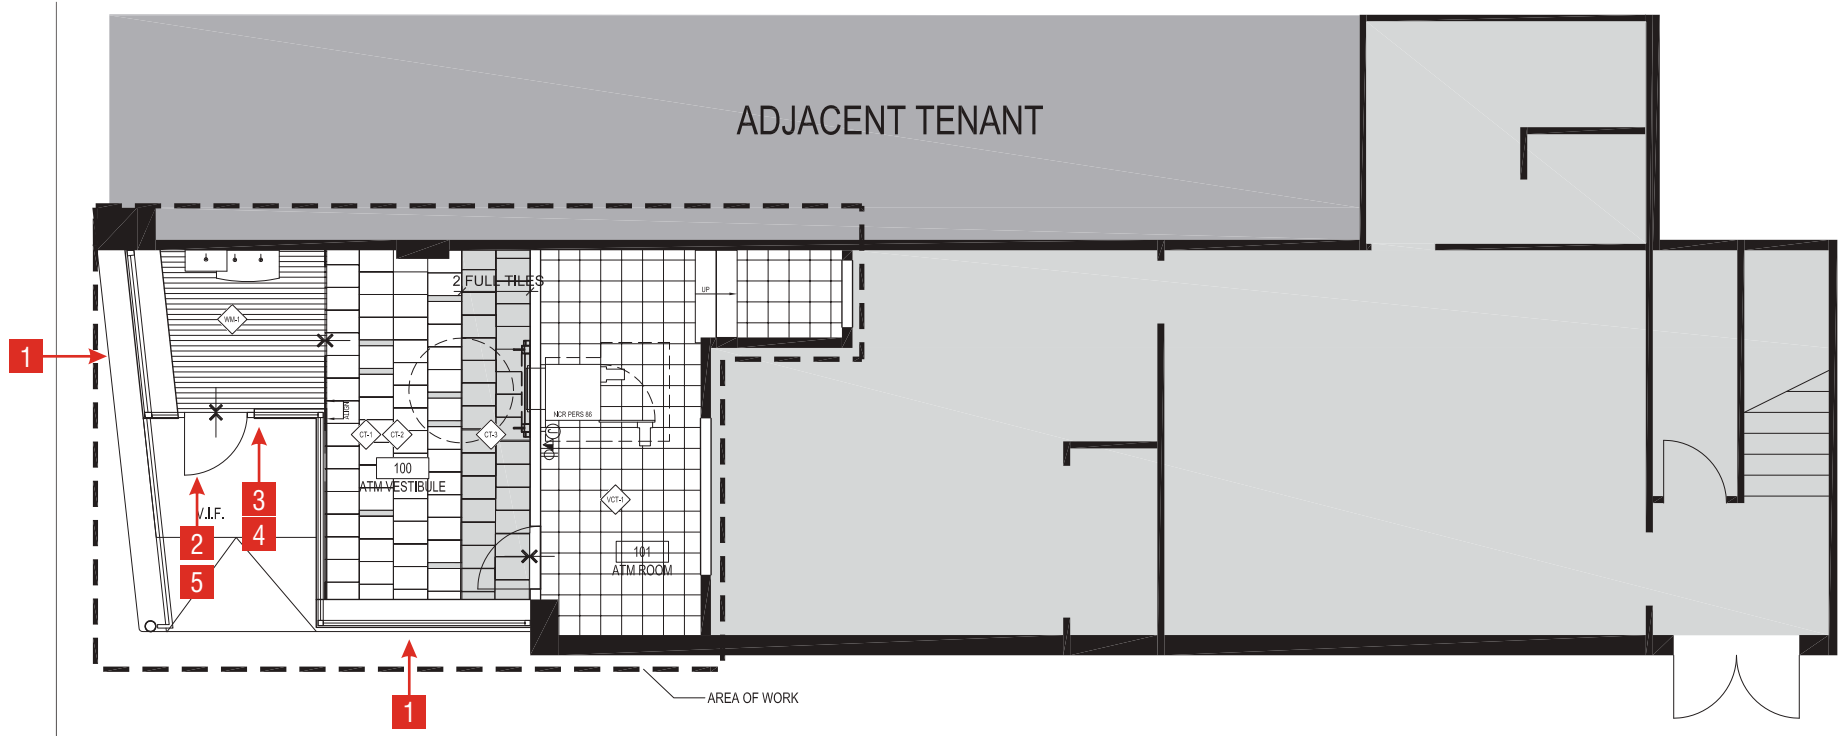

Proposed Sign Schedule				
Item	Description	Qty	Page #	
1	K1 REMOTE FACE LIT CHANNEL LETTERS	2	4	
2	DOOR VINYL ATM REMOTE	1	5	
3	SECURITY CAMERA VINYL	1	6	
4	CARD SWIPE VINYL	1	6	
5	ADDRESS VINYL	1	6	



Drawing prepared by: **ICON**

SITE PLAN

Location: 500 Forest Ave
Portland, ME

Proj #: 4305

Loc #: 4101

File Path: Active\BANKS\B\Bank Of America\2015\Locations\4305_4101_Portland_ME_R1



Rev #:	Req#:	Date:	Req. By:	Drawn By:	Revision Description:	Rev #:	Req#:	Date:	Req. By:	Drawn By:
Original	208762	04/21/15	SD	MM						
	210197	05/12/15	SD	MM	See Request	Rev 7	000000	00/00/00	XXX	XXX
Rev 1	211022	05/20/15	SD	NLR	Sign 1: Revised to K1 Letterset; Vinyl Updated	Rev 8	000000	00/00/00	XXX	XXX
Rev 3	000000	00/00/00	XXX	XXX		Rev 9	000000	00/00/00	XXX	XXX
Rev 4	000000	00/00/00	XXX	XXX		Rev 10	000000	00/00/00	XXX	XXX
Rev 5	000000	00/00/00	XXX	XXX						
Rev 6	000000	00/00/00	XXX	XXX						

Pg. 2