


2-2
2-



Reviewed for Code Compliance
Inspections Division
Approved with Conditions

Date: 01/13/17

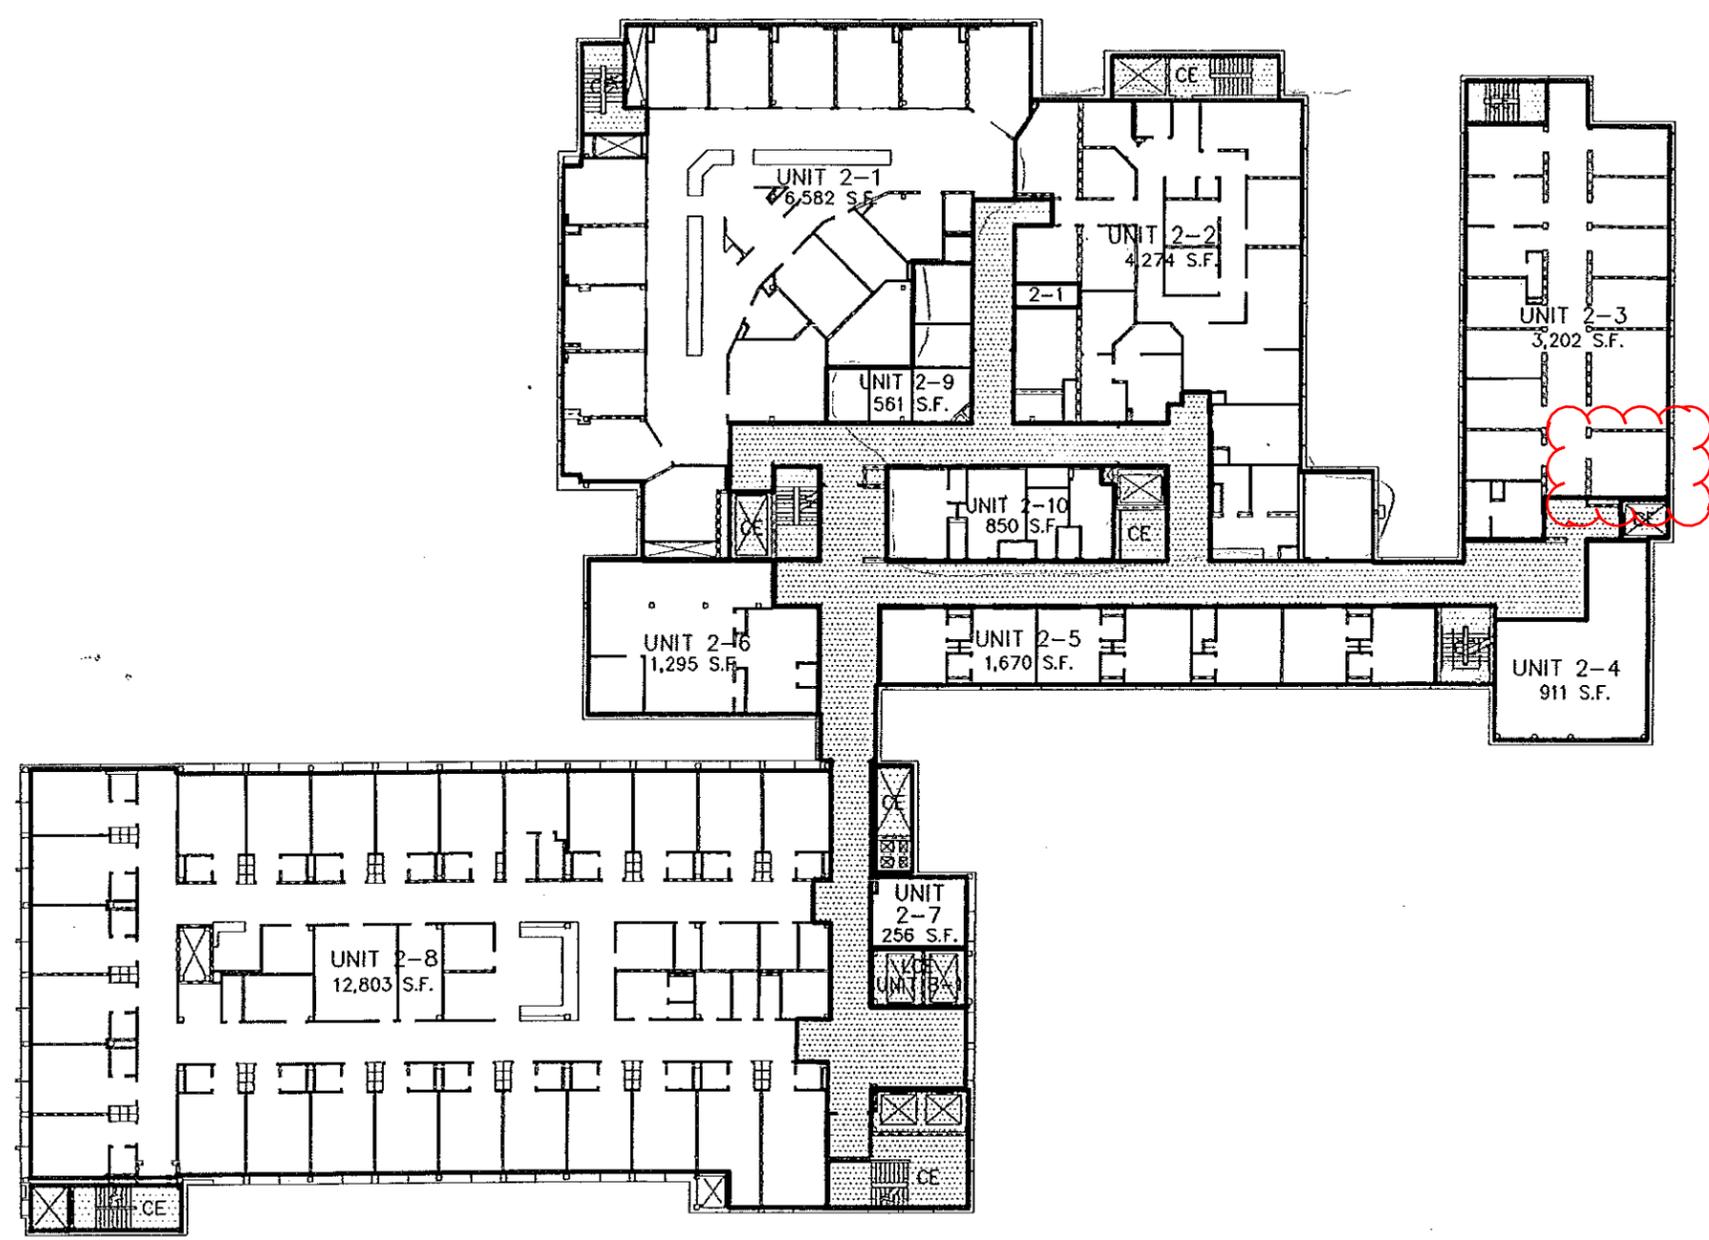

Location of work
suite 2-3

REV. 02-25-05	UNITS 2-2, 2-9 & 2-10
REV. 08-27-04	UNITS 2-1 & 2-2 & CE
REV. 01-25-02	UNITS 2-1 & 2-2
REV. 03-16-01	UNITS 2-1, 2-2 & LCE
REV. 10-18-99	UNITS 2-1, 2-2, 2-4 & LCE
REV. 03-27-97	MISC. REVISIONS
REV. 03-18-97	MISC. REVISIONS
REV. 02-18-97	CMA UNIT

FLOOR PLANS—VERTICAL BOUNDARIES
SECOND FLOOR UNITS
MAINE MEDICAL CENTER
BRIGHTON CAMPUS CONDOMINIUM
335 BRIGHTON AVENUE, PORTLAND, MAINE
MADE FOR RECORD OWNER
MAINE MEDICAL CENTER
22 BRANHALL STREET, PORTLAND, MAINE

OWEN HASKELL, INC. 16 CASCO ST., PORTLAND, ME 04101 (207) 774-0424 PROFESSIONAL LAND SURVEYORS					
Drawn By	JLW	Date	JULY 22, 1996	Job No.	96128P
Trace By	JLW	Scale	1" = 16'	Drwg. No.	5 OF 8
Check By	JMS	Book No.	FILE		

