


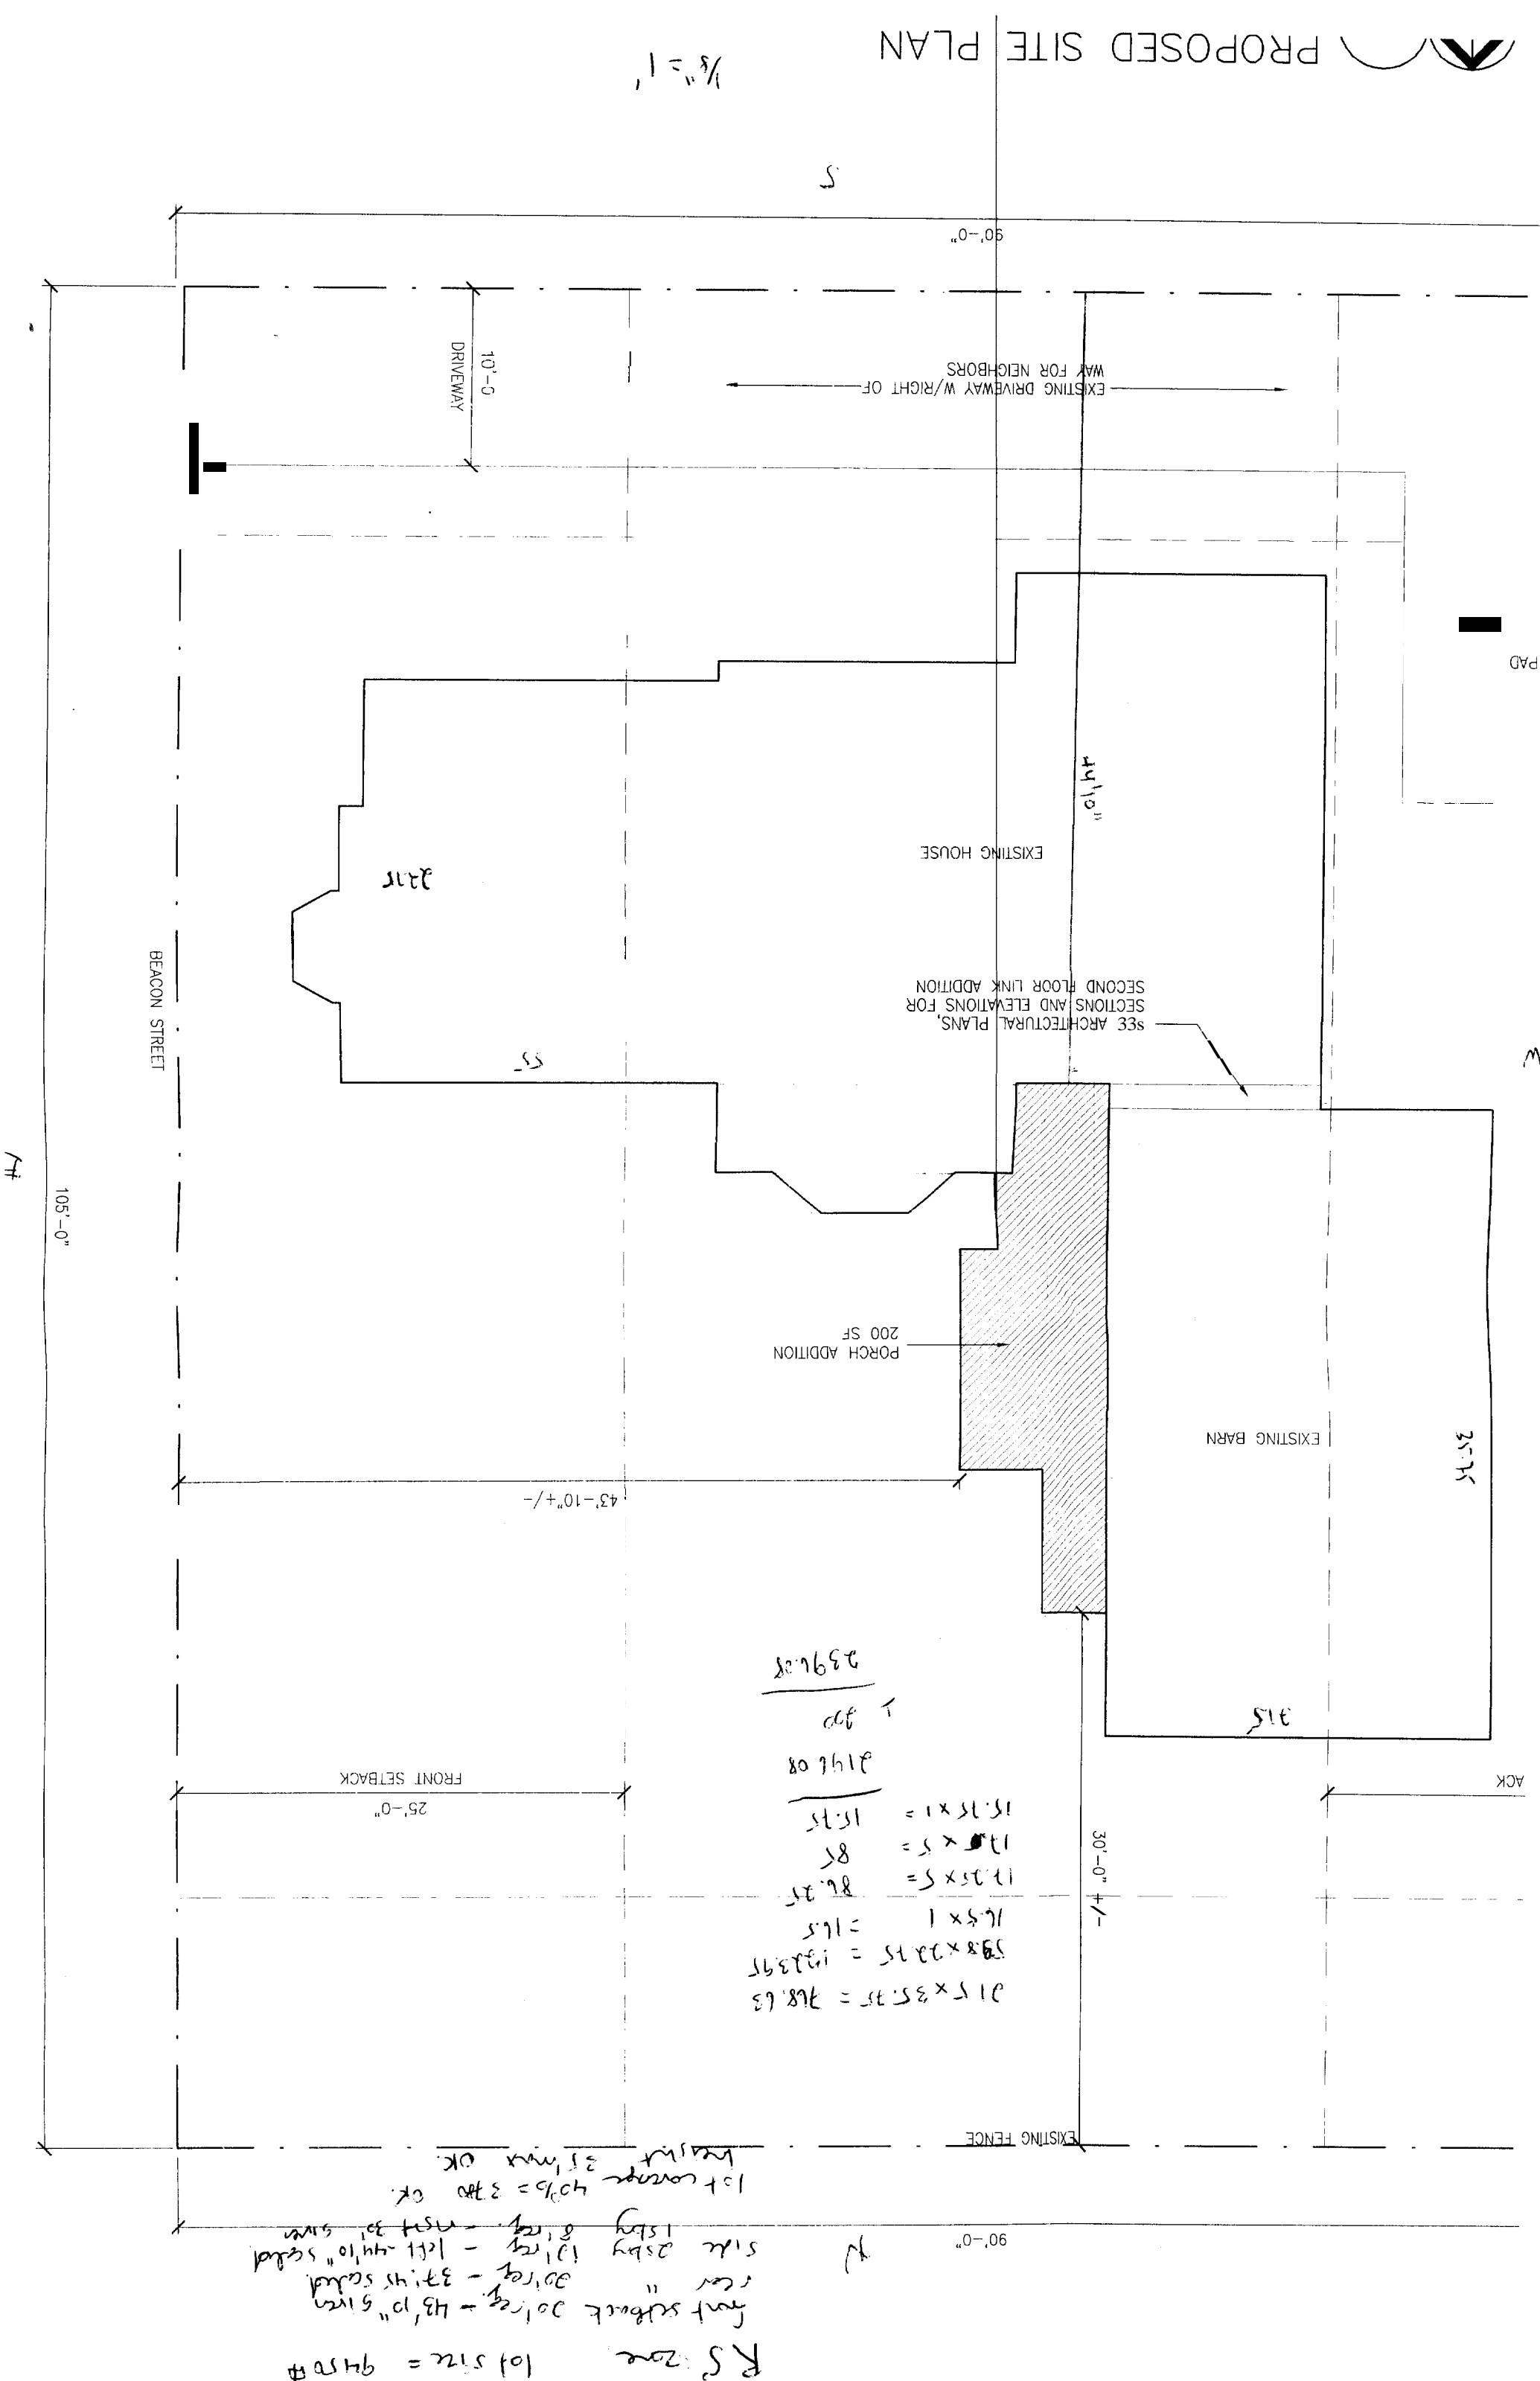

PROPOSED SITE PLAN

1/8" = 1'



RS Zone lot size = 94150 #
 front setback 20' req. = 43' 10" given
 rear " 20' req. = 37' 11" scaled
 side 25' by 13' req. - left 44' 10" scaled
 side 15' by 8' req. - right 30' given
 lot coverage 40% = 3700 OK
 height 25' max OK